


PETITION NO. 1076
 KAREEM HOPKINS
 19274 MITCHELL ST.
 DETROIT, MICHIGAN 48234
 PHONE NO. (313) 826-2438



EMERY AVE. 50 FT.WD.

MITCHELL ST. 50 FT.WD.

CHAREST AVE. 50 FT.WD.

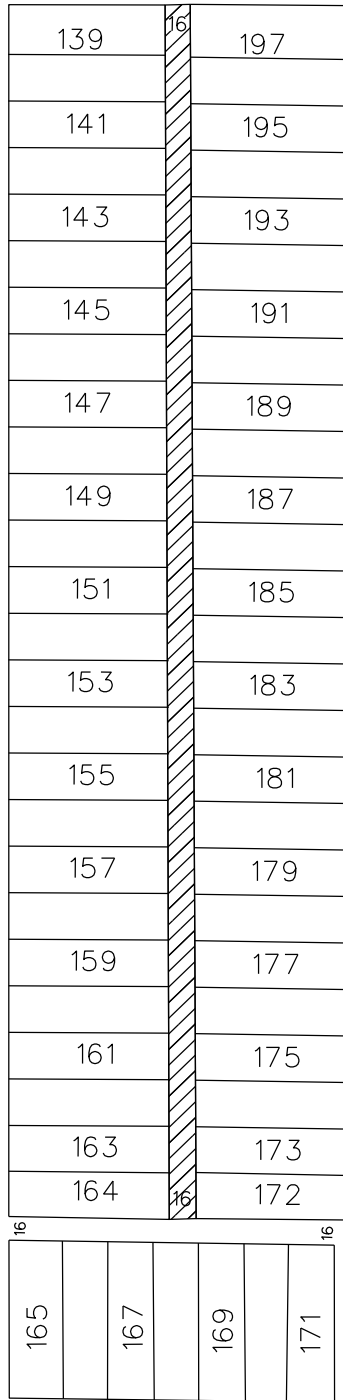

SEVEN MILE ROAD
 E. 66 FT.WD.

 - CONVERSION TO EASEMENT

(FOR OFFICE USE ONLY)

CARTO 91 E

B					
A					
REVISIONS					
DESCRIPTION	DRWN	CHKD	APPD	DATE	
DRAWN BY	SA		CHECKED	KSM	
DATE	10-07-19		APPROVED		

CONVERSION TO EASEMENT
 THE NORTH/SOUTH PUBLIC ALLEY, 16 FT. WD.
 IN THE BLOCK BOUND BY
 MITCHELL ST., EMERY AVE.,
 CHAREST AVE. AND SEVEN MILE ROAD .

CITY OF DETROIT CITY ENGINEERING DIVISION SURVEY BUREAU	
JOB NO.	01-01
DRWG. NO.	X 1076