

TO: City Engineering Division, DPW
2 Woodward Ave., Suite 642
Detroit, MI 48226-3462
Survey Bureau: 313-224-3970

Petition No. 639

The proposed change in property (referred to above) would affect our services as follows:

- Not Involved.
- Involved; but asking you to hold action on this petition until further notice.
- Involved; the nature of our services, and the estimated costs of removing and/or rerouting such services are:
- Involved; have no objection to request for the outright vacation of various public alleys, various widths bound by Ellery St., Garfield Ave., Mt. Elliot Ave., and Canefield Ave. as shown on drawing no. X639 dated 01/14/19.

Traffic Engineering Division - DPW
(Utility or City Department)

Ashok Patel
By

Sunny Jacob


City Traffic Engineer
Title

February 28, 2019
Date

313 224-1610
Area code-Telephone number

SJ/aa

PETITION NO. 639
 POPE FRANCIS CENTER (C/O RXMC CONSULTING, LLC)
 3769 E. CANFIELD ST.
 DETROIT, MICHIGAN 48226
 ROCH X. MCCLAIN
 PHONE NO. (313) 949-3560

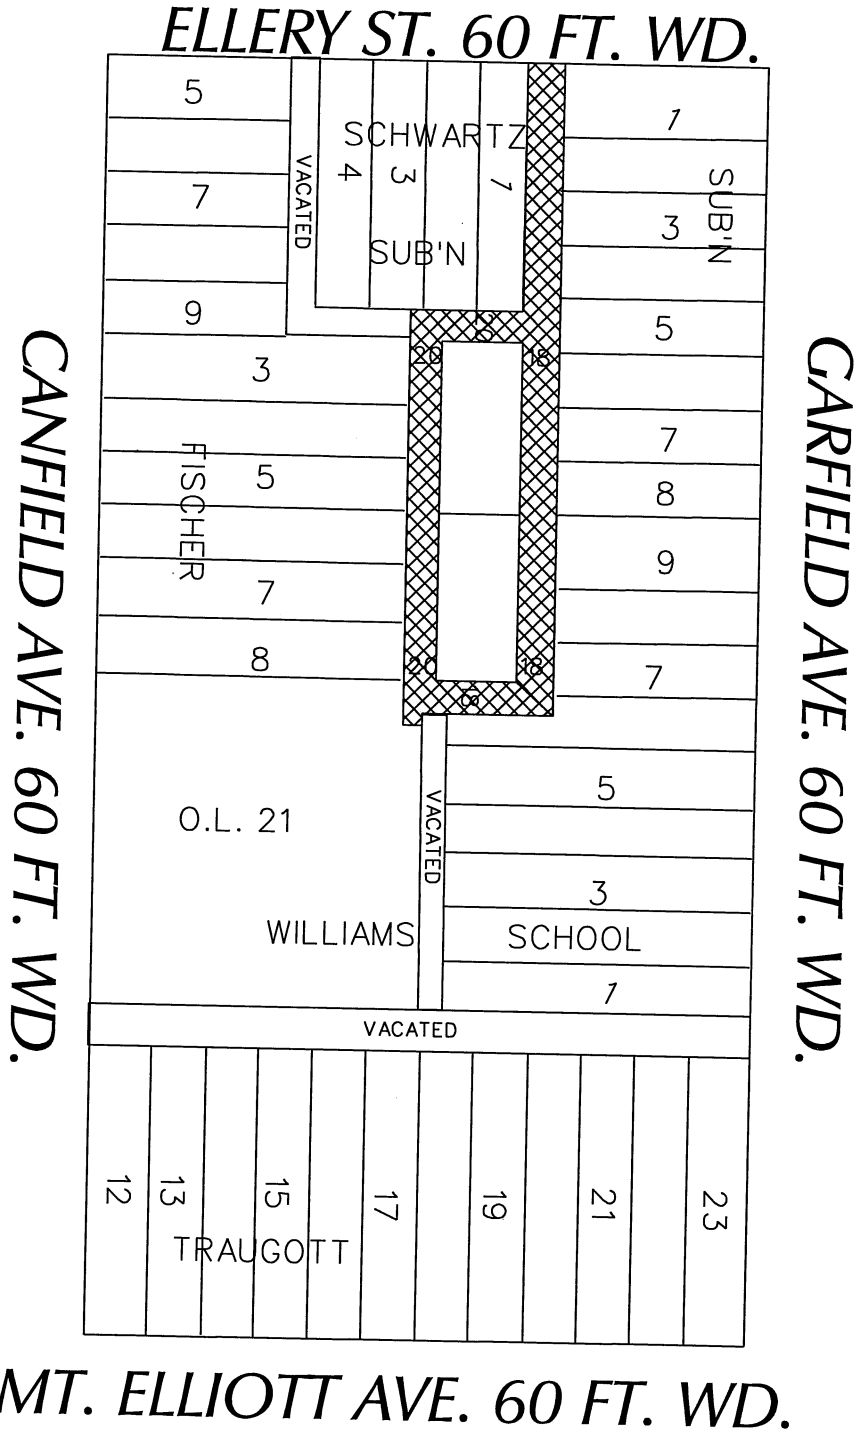

- OUTRIGHT VACATION

MT. ELLIOTT AVE. 60 FT. WD.

(FOR OFFICE USE ONLY)

CARTO 40 F

B										REQUEST TO OUTRIGHT VACATE VARIOUS PUBLIC ALLEYS, VARIOUS WIDTHS BOUND BY ELLERY ST., GARFIELD AVE., MT. ELLIOTT AVE., AND CANFIELD AVE.	CITY OF DETROIT CITY ENGINEERING DIVISION SURVEY BUREAU	
A											JOB NO. 01-01	
DESCRIPTION		DRWN	CHKD	APPD	DATE						DRWG. NO. X 639	
REVISIONS												
DRAWN BY		CHECKED										
SA		KSM										
DATE		APPROVED										
01-14-19												