


PETITION NO. 640
 BEDROCK DETROIT, (C/O GIFFELS WEBSTER)
 28 W. ADAMS, SUITE 1200
 DETROIT, MICHIGAN 48226
 MICHAEL MARKS
 PHONE NO. (313) 962-4442

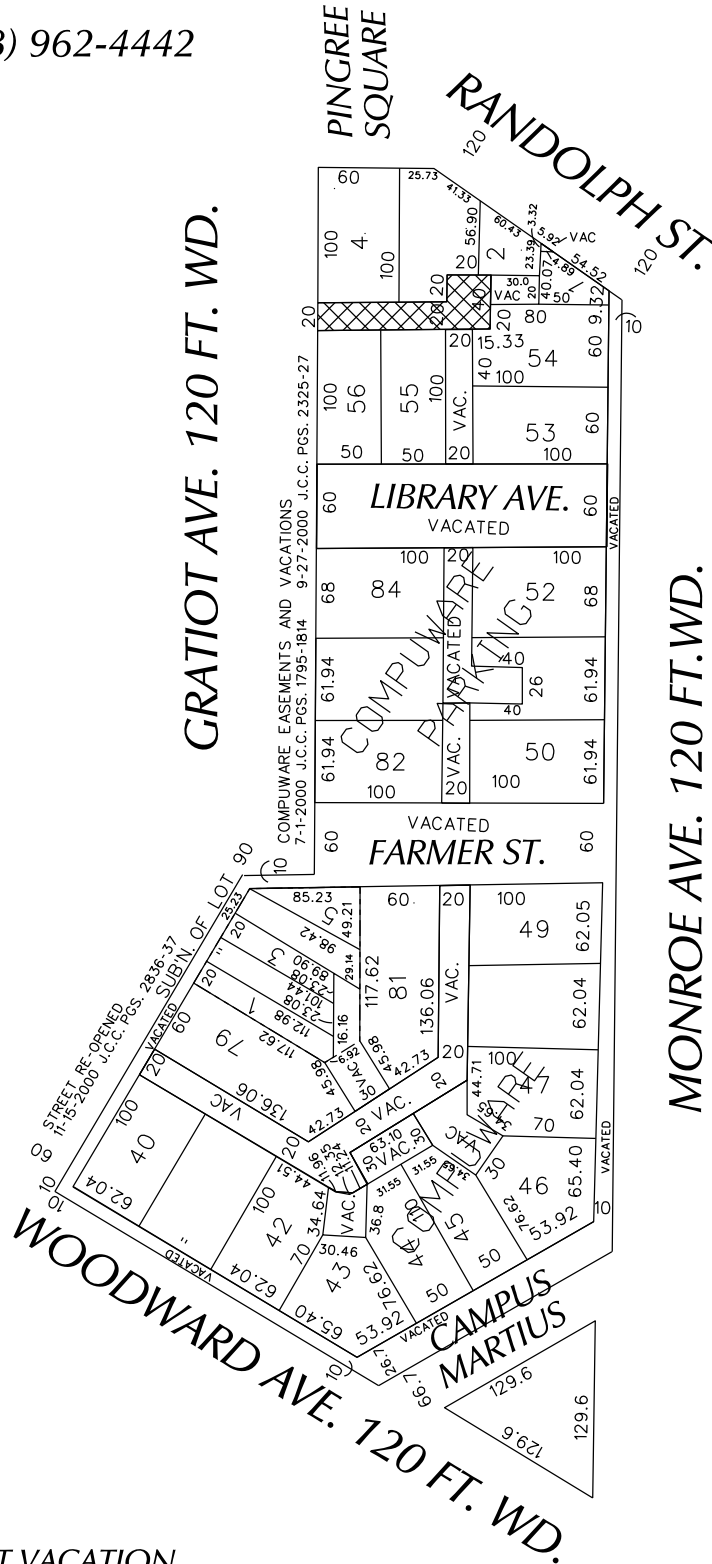

 - OUTRIGHT VACATION

(FOR OFFICE USE ONLY)

CARTO 28 A

REQUEST TO OUTRIGHT VACATE
 THE PUBLIC ALLEY (VARIABLE WIDTH)
 BOUNDED BY GRATIOT AVE.,
 VACATED LIBRARY AVE.,
 MONROE AVE. AND RANDOLPH ST.

CITY OF DETROIT
 CITY ENGINEERING DIVISION
 SURVEY BUREAU

B					
A					
DESCRIPTION		DRWN	CHKD	APPD	DATE
REVISIONS					
DRAWN BY	SA	CHECKED		KSM	
DATE	02-13-19	APPROVED			

JOB NO. 01-01

DRWG. NO. X 640