


PETITION NO. 723  
 MARK FRASER  
 1378 WOODBRIDGE ST.  
 DETROIT, MICHIGAN 48207  
 PHONE NO. (248) 763-8934

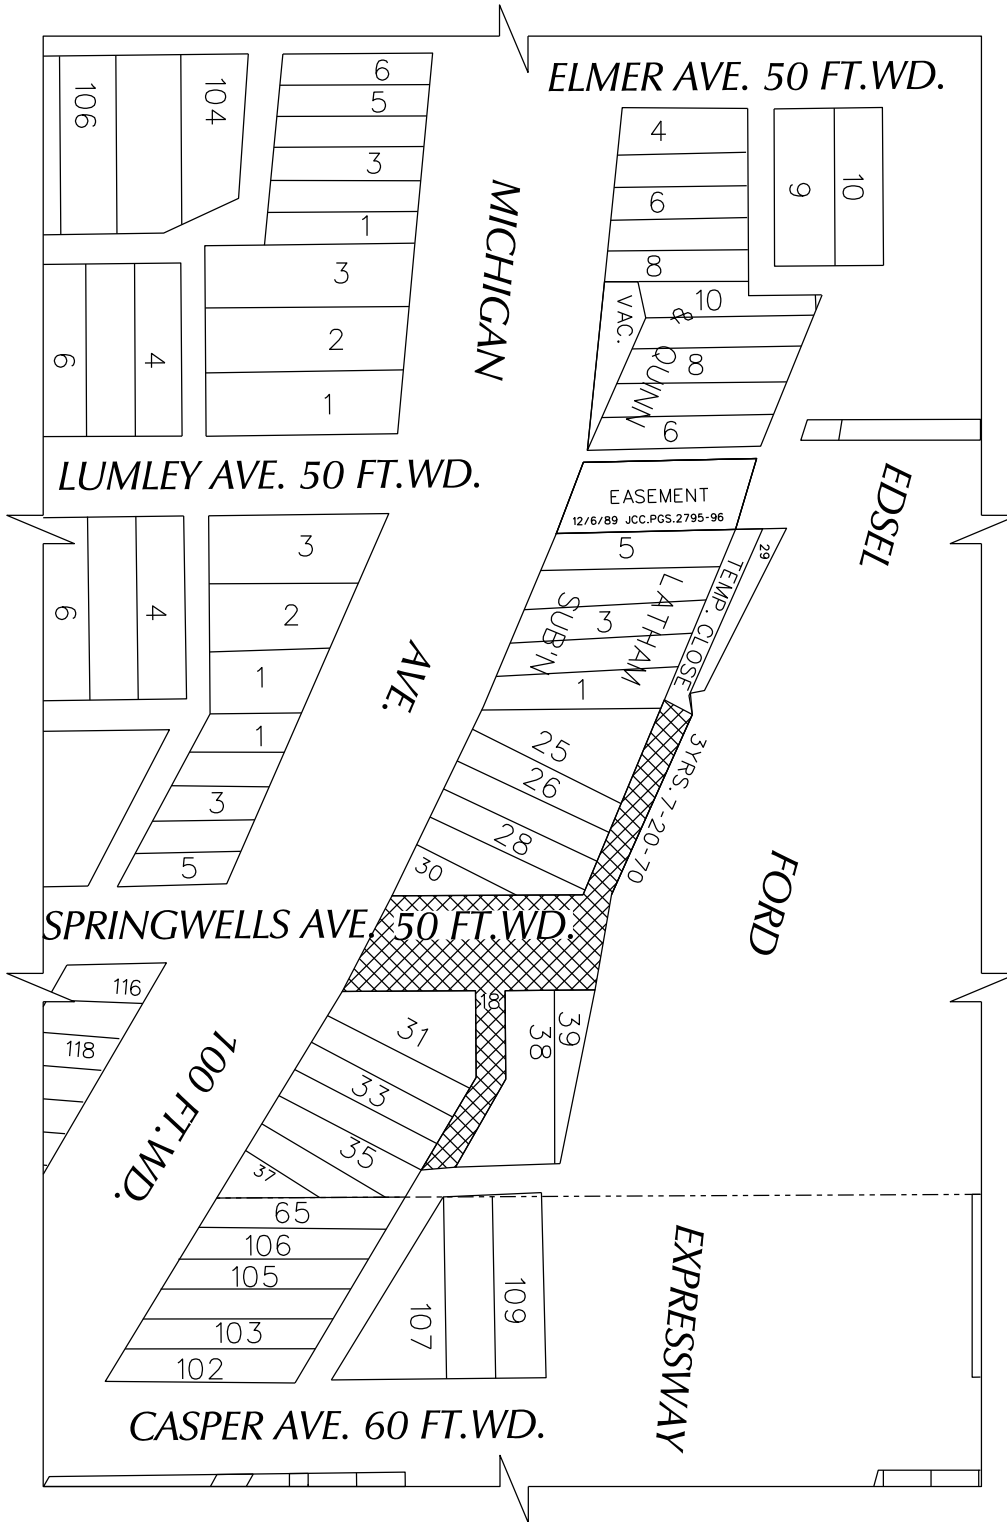

 - OUTRIGHT VACATION

(FOR OFFICE USE ONLY)

CARTO 4 A

B					
A					
DESCRIPTION	DRWN	CHKD	APPD	DATE	
REVISIONS					
DRAWN BY	SA	CHECKED	KSM		
DATE	10-8-19	APPROVED			

REQUEST TO OUTRIGHT VACATE :-  
 - SPRINGWELLS AVE. BETWEEN MICHIGAN AVE.  
 AND EDSEL FORD EXPRESSWAY.  
 - PUBLIC ALLEY LOCATED BEHIND 7900 MICHIGAN AVE.  
 BETWEEN ELMER AVE. AND SPRINGWELLS AVE.  
 - PART OF PUBLIC ALLEY LOCATED BETWEEN  
 SPRINGWELLS AVE. AND CASPER AVE.

<b>CITY OF DETROIT</b>	
CITY ENGINEERING DIVISION	
SURVEY BUREAU	
JOB NO.	01-01
DRWG. NO.	X 723