




detail / typical expansion joints
1" = 1'-0" 12

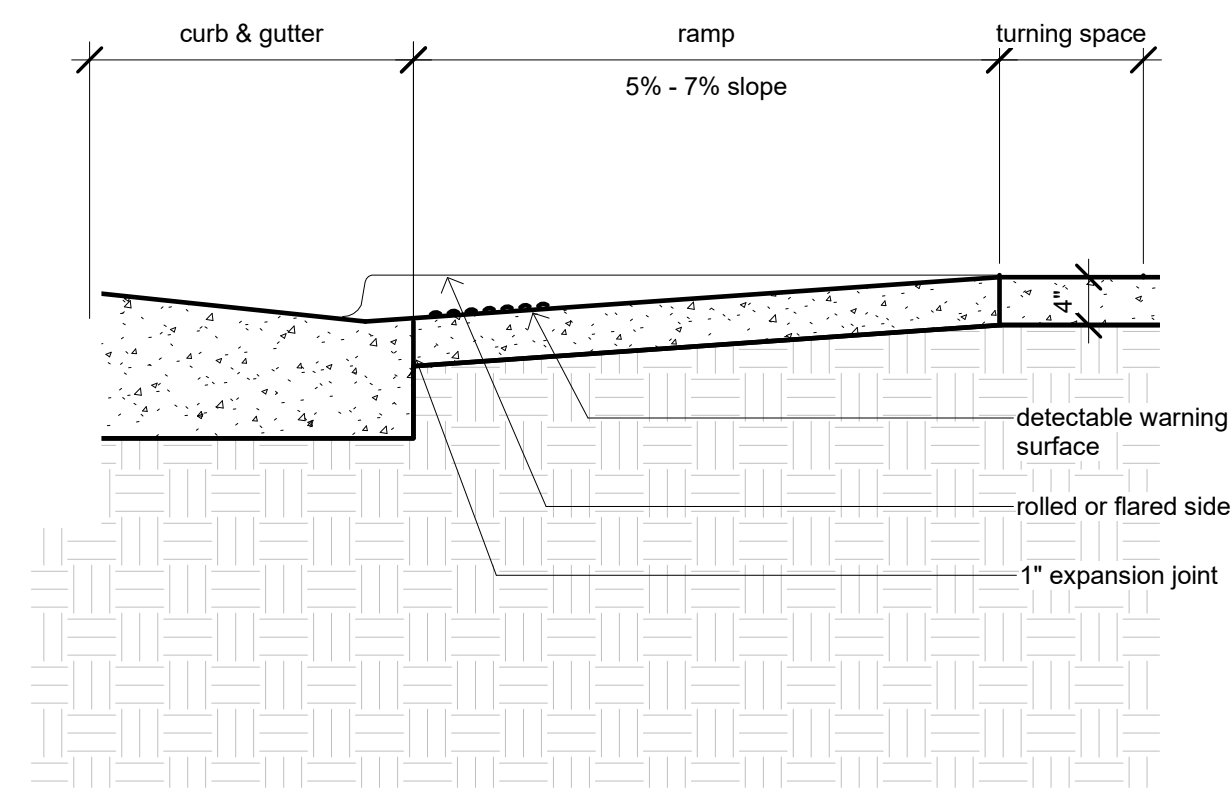

typical section / sidewalk ramp
3/4" = 1'-0" 9

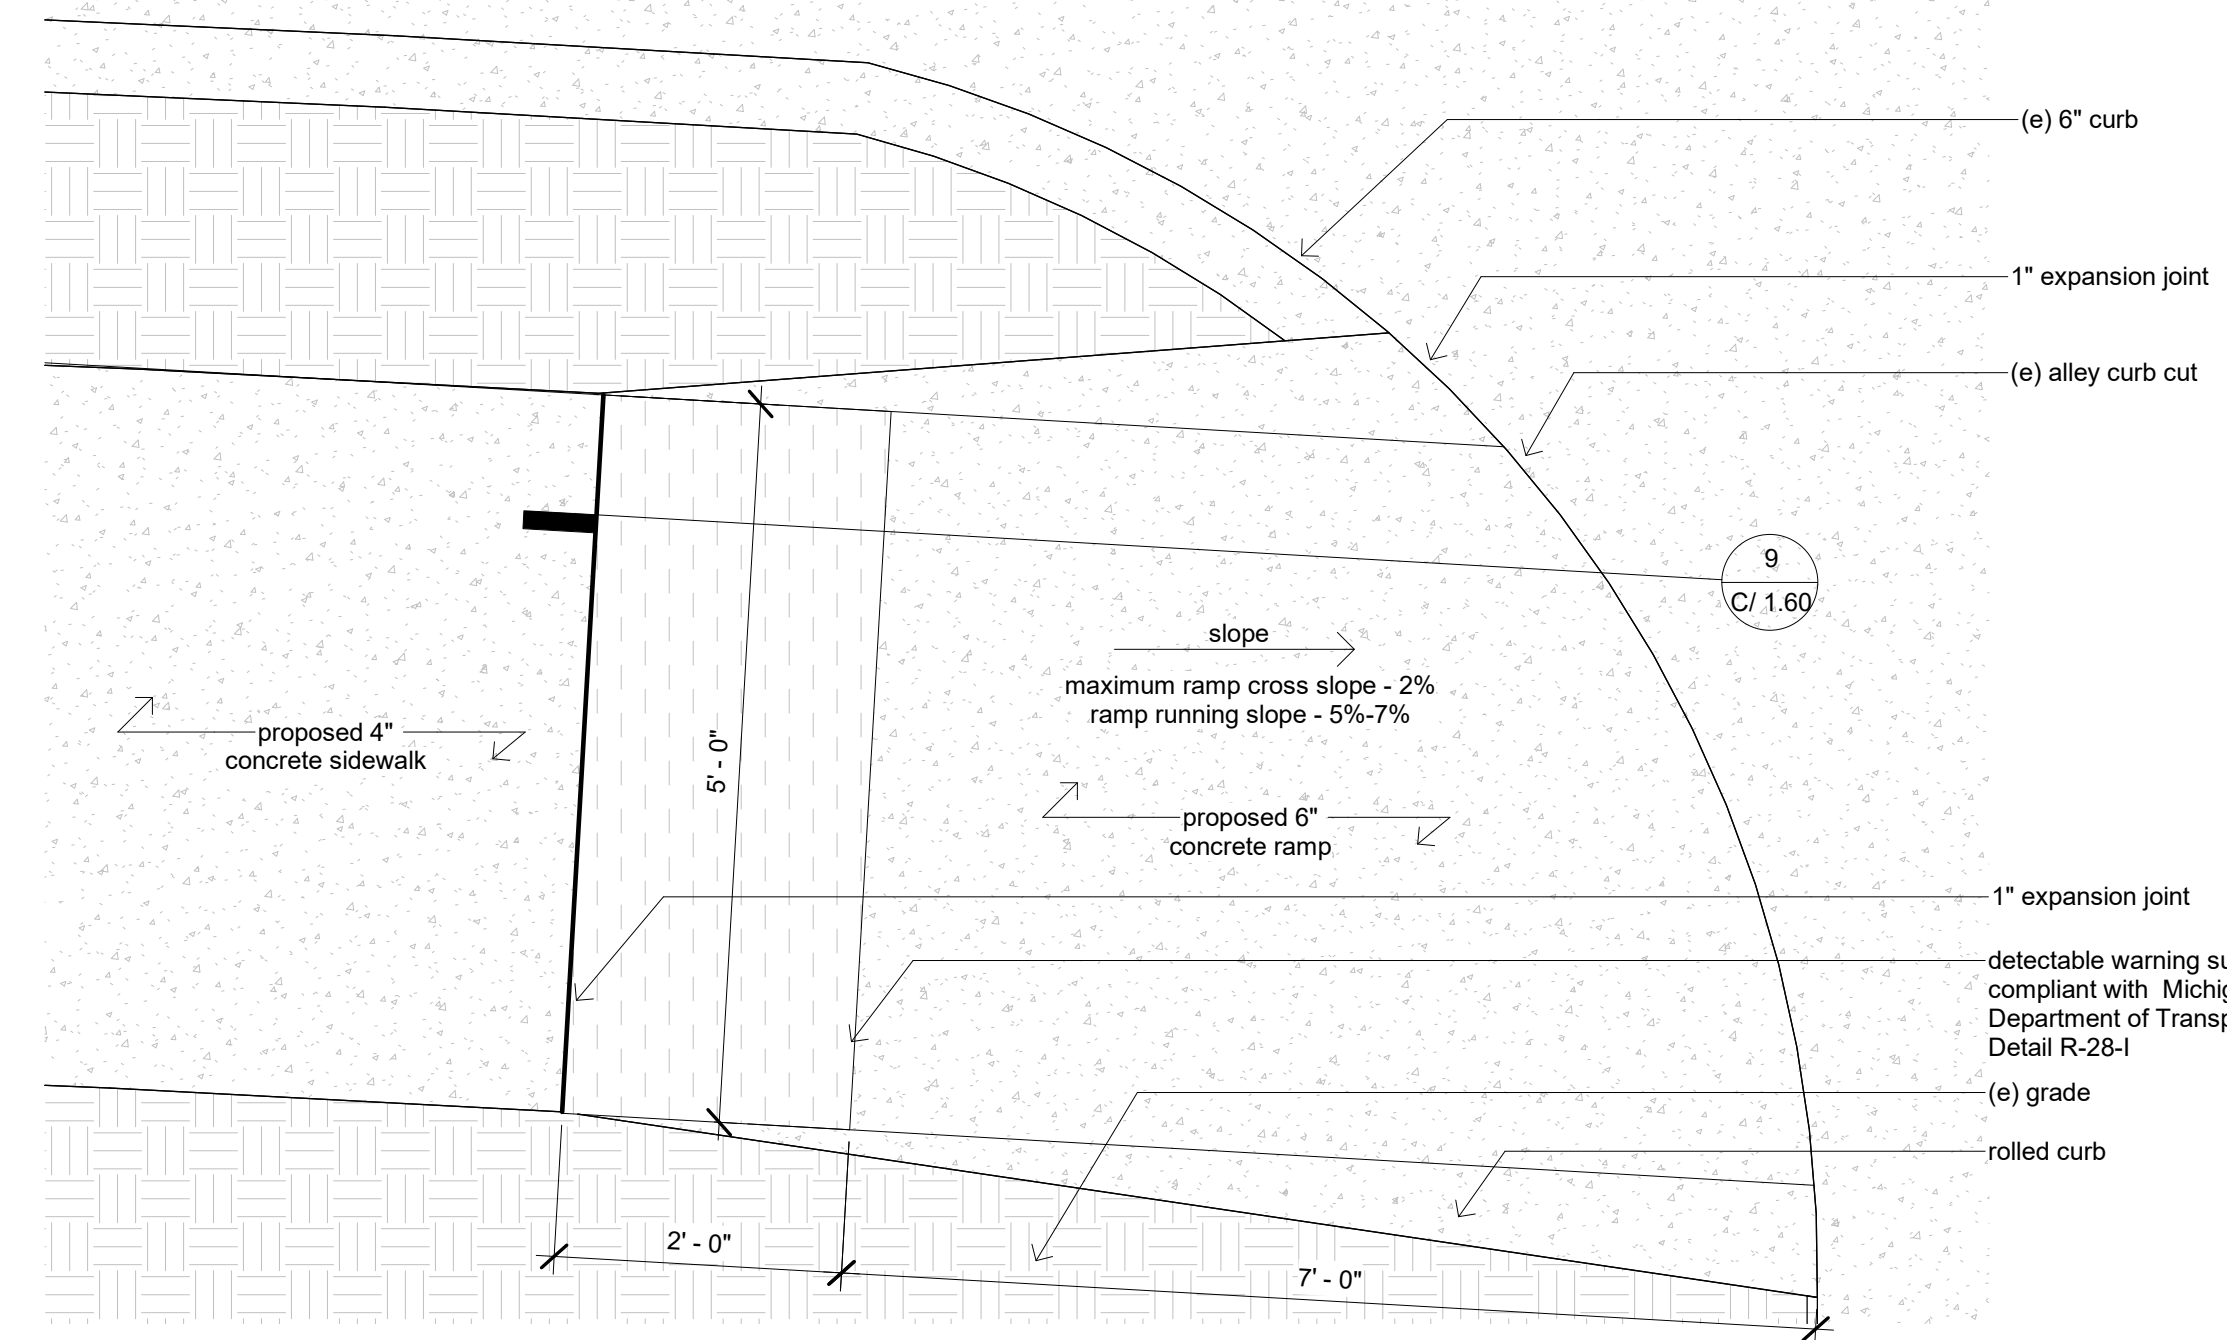


typical Type R curb cut
3/4" = 1'-0" 3

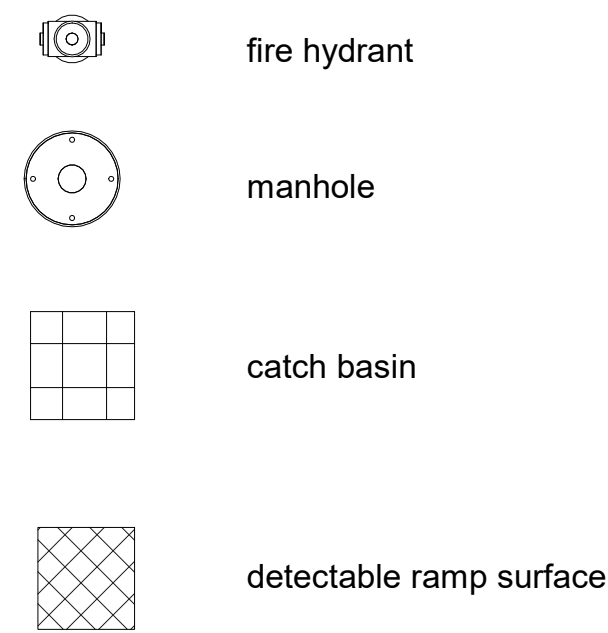

legend / site plan 11

1. new sidewalk to be provided directly below the right of way. sidewalk shall meet all codes and requirements at the time of its construction.

general notes / right of way plan 10

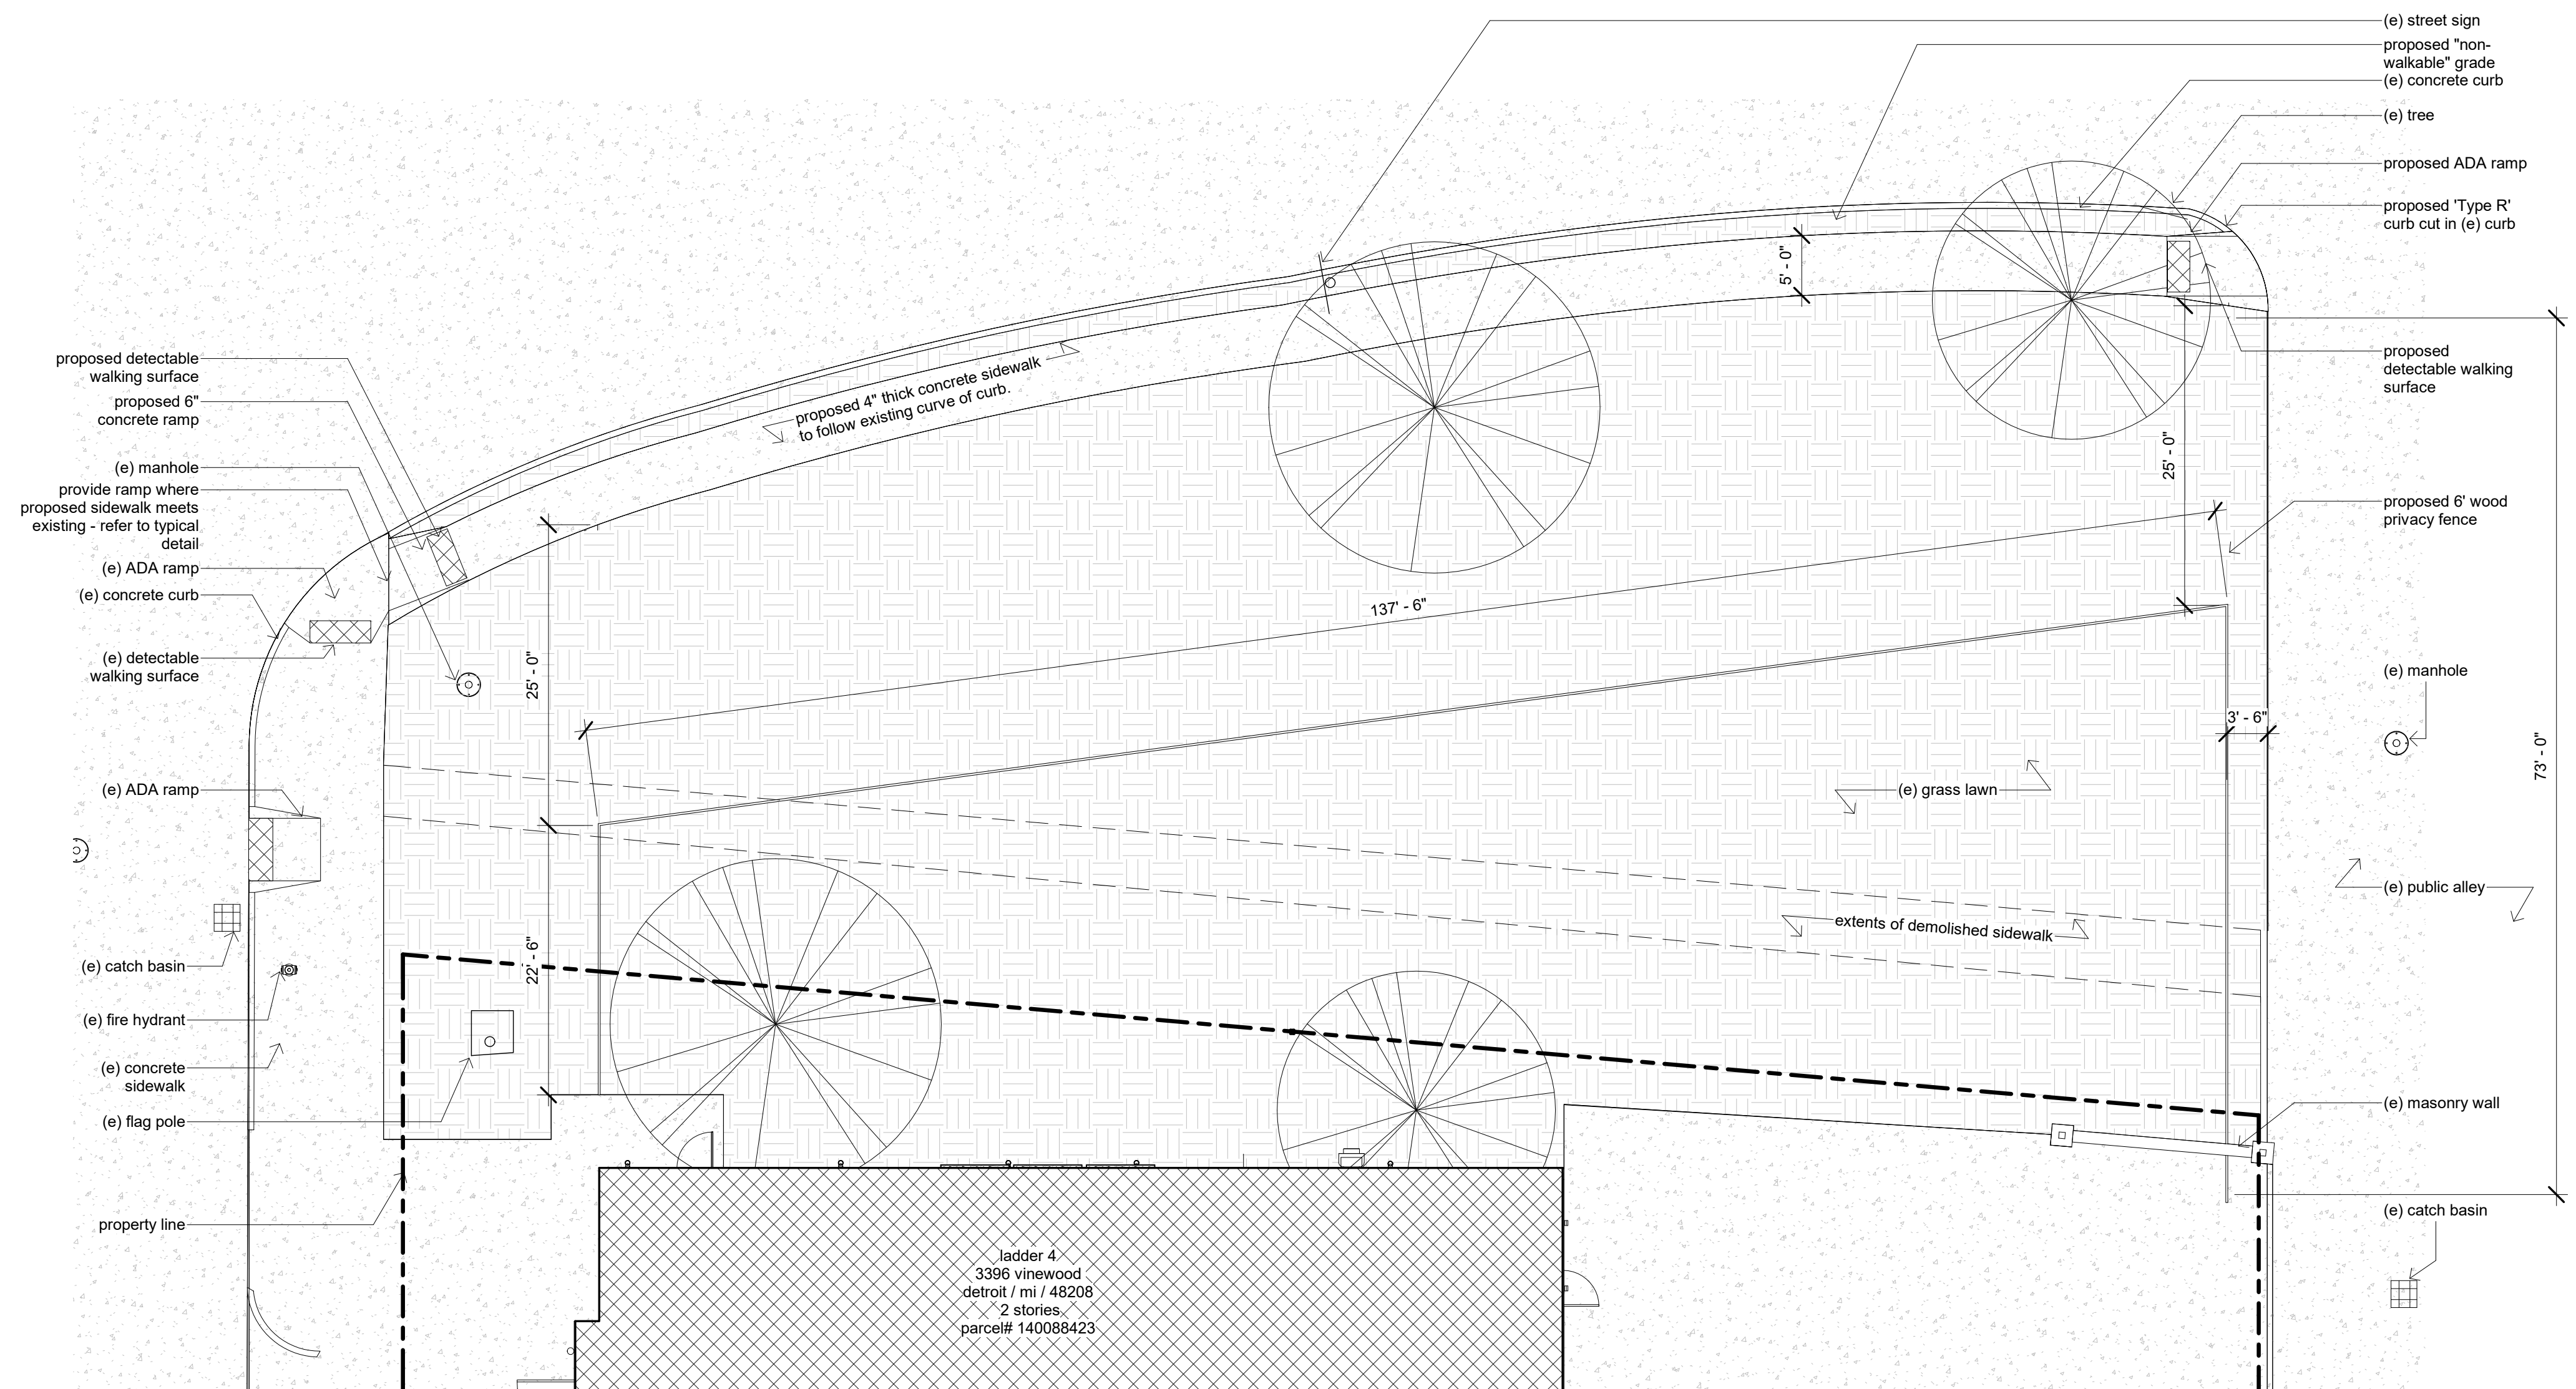

site plan / right of way
1" = 10'-0" 1