


PETITION NO. 1235
 BIBLICAL FAITH MINISTRIES
 20118 SCHOOLCRAFT RD.
 DETROIT, MICHIGAN 48223
 PHONE NO. (877) 324-8429

KENDALL AVE. 60 FT.WD.




HEYDEN AVE. 50 FT.WD.

VAUGHAN AVE. 50 FT.WD.

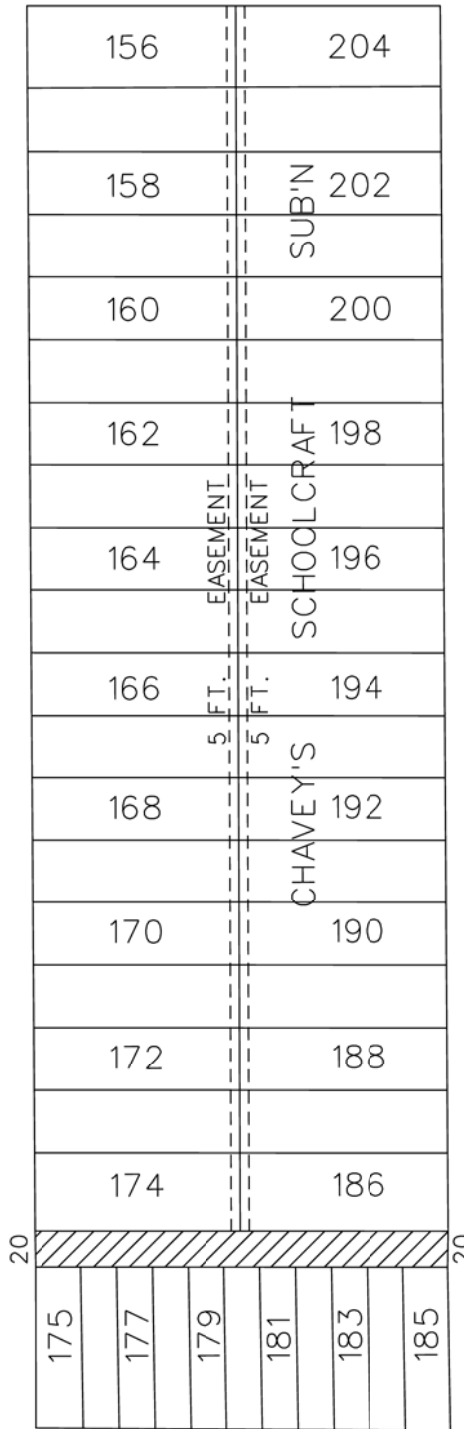

SCHOOLCRAFT AVE. 106 FT.WD.

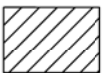

- CONVERSION TO EASEMENT

(FOR OFFICE USE ONLY)

CARTO 112 E

B					
A					
DESCRIPTION	DRWN	CHKD	APPD	DATE	
REVISIONS					
DRAWN BY	SA	CHECKED	KSM		
DATE	03-17-20	APPROVED	JD		

CONVERSION TO EASEMENT
 THE EAST/WEST PUBLIC ALLEY, 20 FT. WD.
 IN THE BLOCK BOUND BY
 HEYDEN AVE., KENDALL AVE.,
 VAUGHAN AVE. AND SCHOOLCRAFT AVE.

CITY OF DETROIT CITY ENGINEERING DIVISION SURVEY BUREAU	
JOB NO.	01-01
DRWG. NO.	X 1235