



PETITION NO.  
 CEDAR INVESTMENT, LLC  
 500 GISWOLD, SUITE 2440  
 DETROIT, MI  
 MICHAEL HERBON  
 PHONE NO. (586) 879-9502

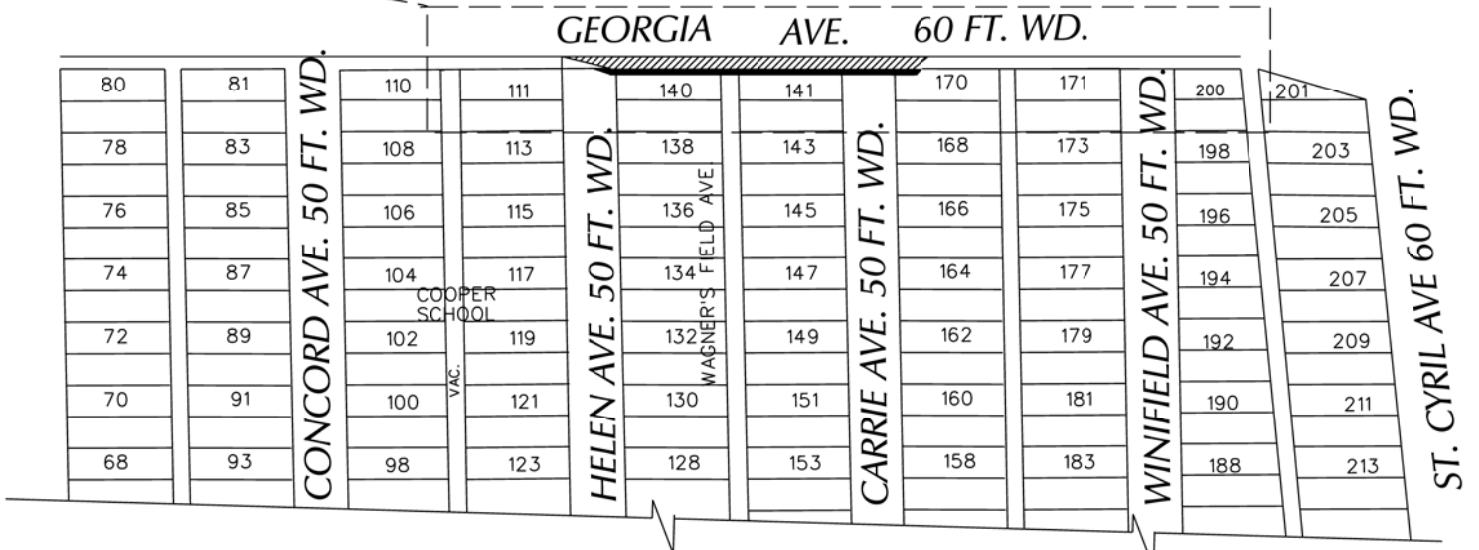

- REQUEST ENCROACHMENT

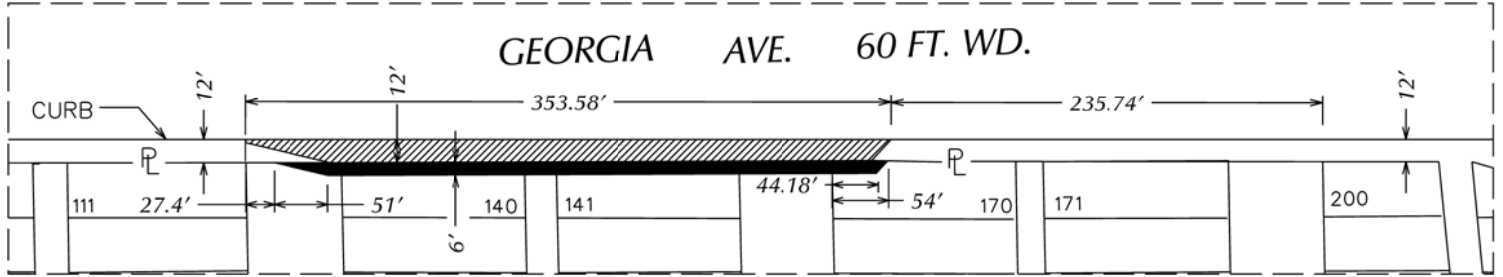

- PRIVATE ACCESS EASEMENT

(FOR OFFICE USE ONLY)

CARTO 50 F

B					
A					
DESCRIPTION		DRWN	CHKD	APPD	DATE
REVISIONS					
DRAWN BY	SA	CHECKED		KSM	
DATE	06-04-2020	APPROVED		JD	

-REQUEST ENCROACHMENT  
 OF A TURNING LANE INTO GEORGIA ST.  
 BETWEEN SHERWOOD ST. AND SAINT CYRIL AVE.  
 - REQUEST DEDICATION  
 PRIVATE ACCESS EASEMENT ABUTTING  
 THE SOUTH SIDE OF GEORGIA ST.  
 FOR USE OF A PUBLIC SIDEWALK

**CITY OF DETROIT**  
 CITY ENGINEERING DIVISION  
 SURVEY BUREAU

JOB NO. 01-01

DRWG. NO.