


PETITION NO. 1307
 SCOTT CRAIG
 446 MARLBOROUGH
 DETROIT, MI 48215
 SOUI73@AOL.COM

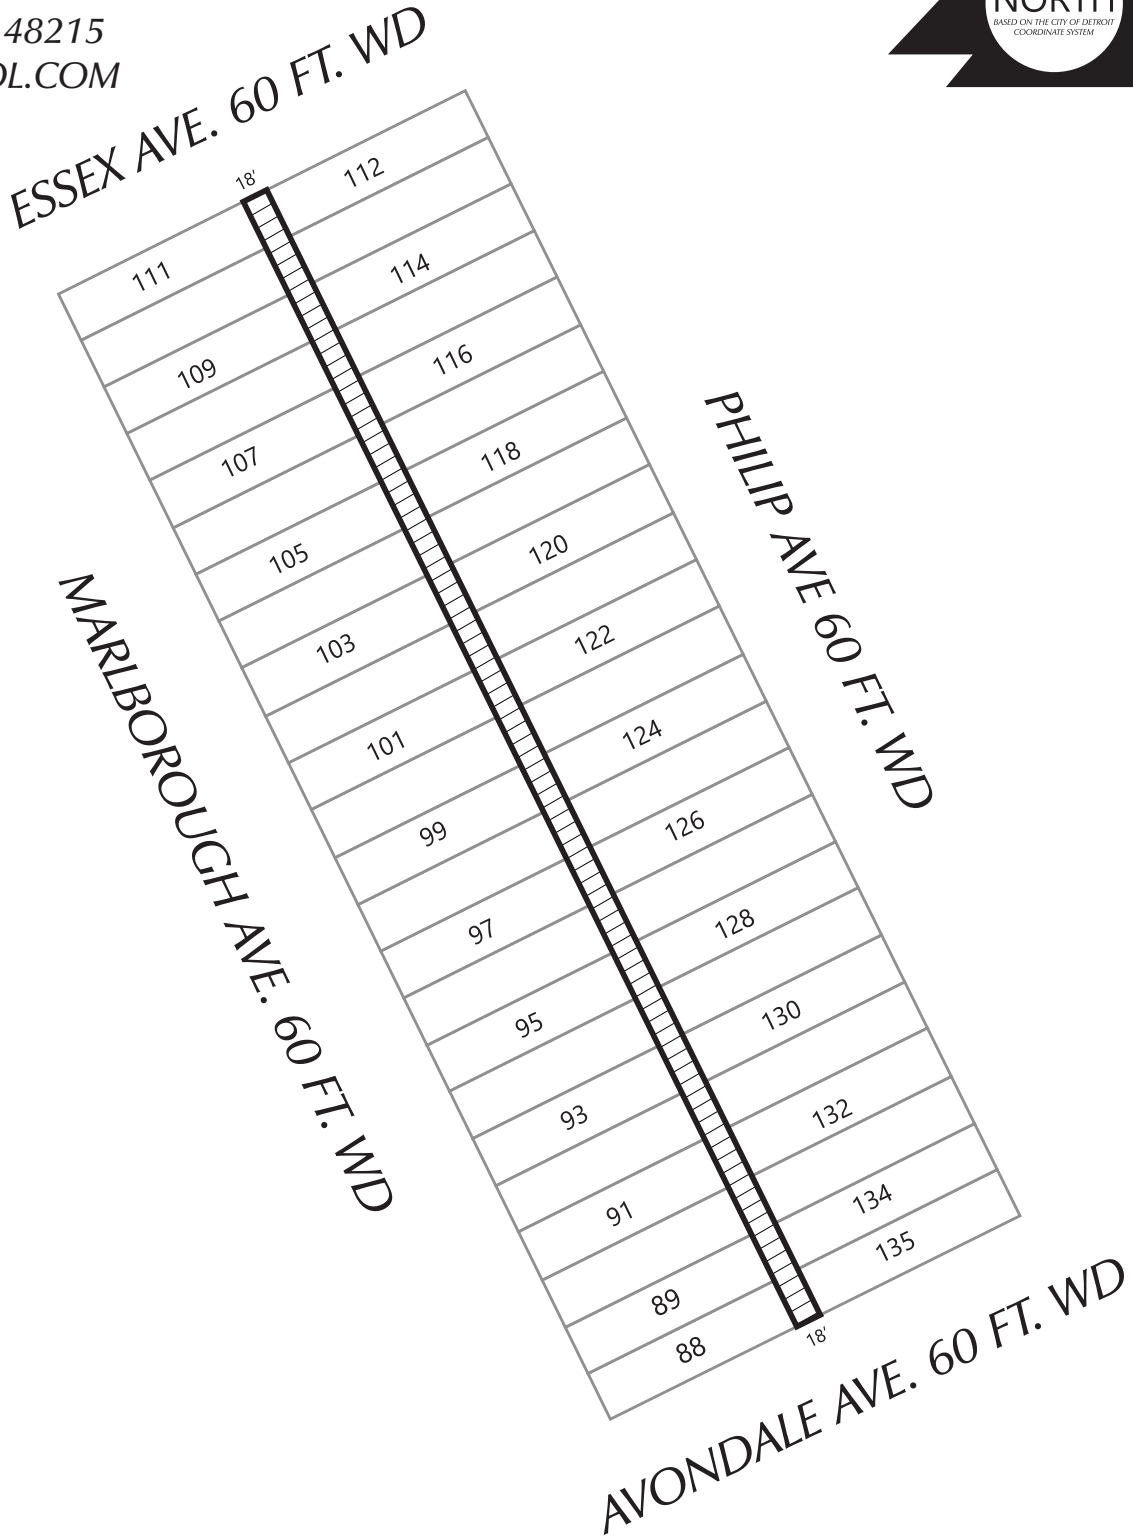

 - CONVERSION TO EASEMENT

(FOR OFFICE USE ONLY)

CARTO 62 F

B					
A					
DESCRIPTION		DRWN	CHKD	APPD	DATE
REVISIONS					
DRAWN BY		CHECKED			
DATE		APPROVED BY			
07-10-20		JD			

CONVERSION TO EASEMENT OF
 THE NORTH/SOUTH PUBLIC ALLEY IN
 THE BLOCK BOUND BY ESSEX AVE.,
 PHILIP AVE., AVONDALE AVE. AND
 MARLBOROUGH AVE.

CITY OF DETROIT	
CITY ENGINEERING DIVISION	
SURVEY BUREAU	
JOB NO.	01-01
DRWG. NO.	X 1307