


PETITION NO.1310
 C/O MATT WILLIAMS
 8151 LA SALLE BLVD.
 DETROIT, MI 48206
 (917) 664-0890
 MATTHEWILLIAMS@GMAIL.COM

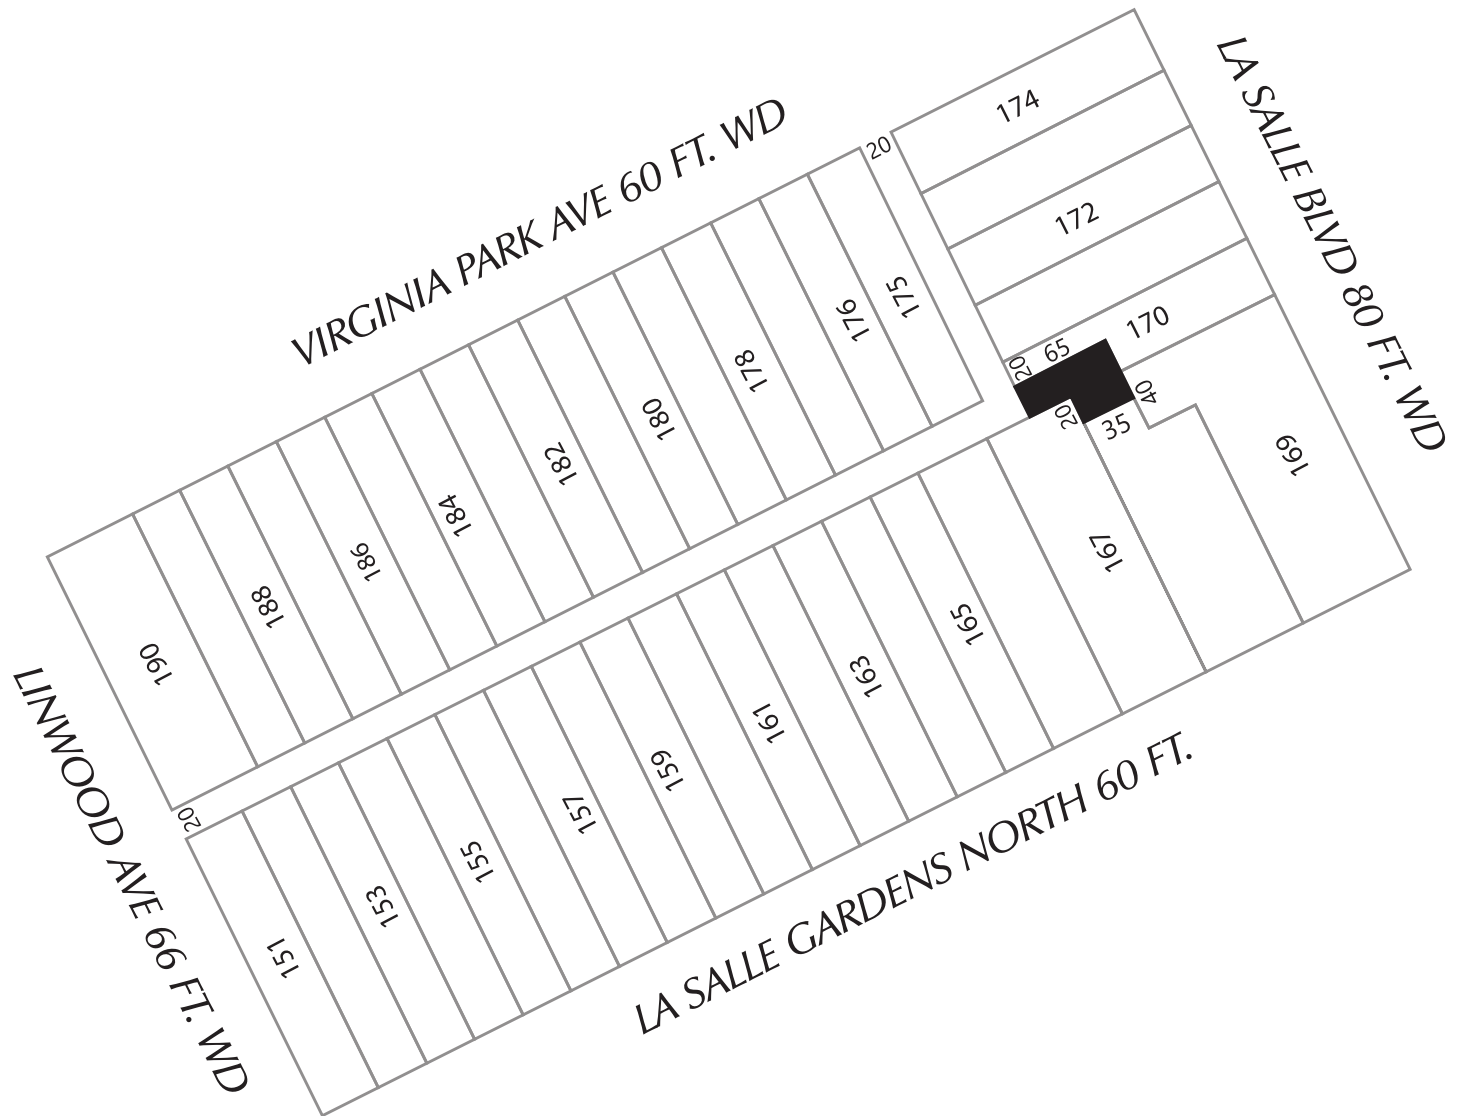

 - VACATION TO EASEMENT

(FOR OFFICE USE ONLY)

CARTO 21 A

B					
A					
DESCRIPTION		DRWN	CHKD	APPD	DATE
REVISIONS					
DRAWN BY		CHECKED			
DATE		APPROVED BY			
07-29-20		JD			

VACATION TO EASEMENT OF
 PART OF THE PUBLIC ALLEY IN THE BLOCK
 BOUND BY LA SALLE GARDENS NORTH.,
 LINWOOD AVE., VIRGINIA PARK AVE.,
 AND LA SALLE BLVD.

CITY OF DETROIT	
CITY ENGINEERING DIVISION	
SURVEY BUREAU	
JOB NO.	01-01
DRWG. NO.	X 1310