


Petition NO.1359
 RDG Rivertown Market LLC
 Encroachment

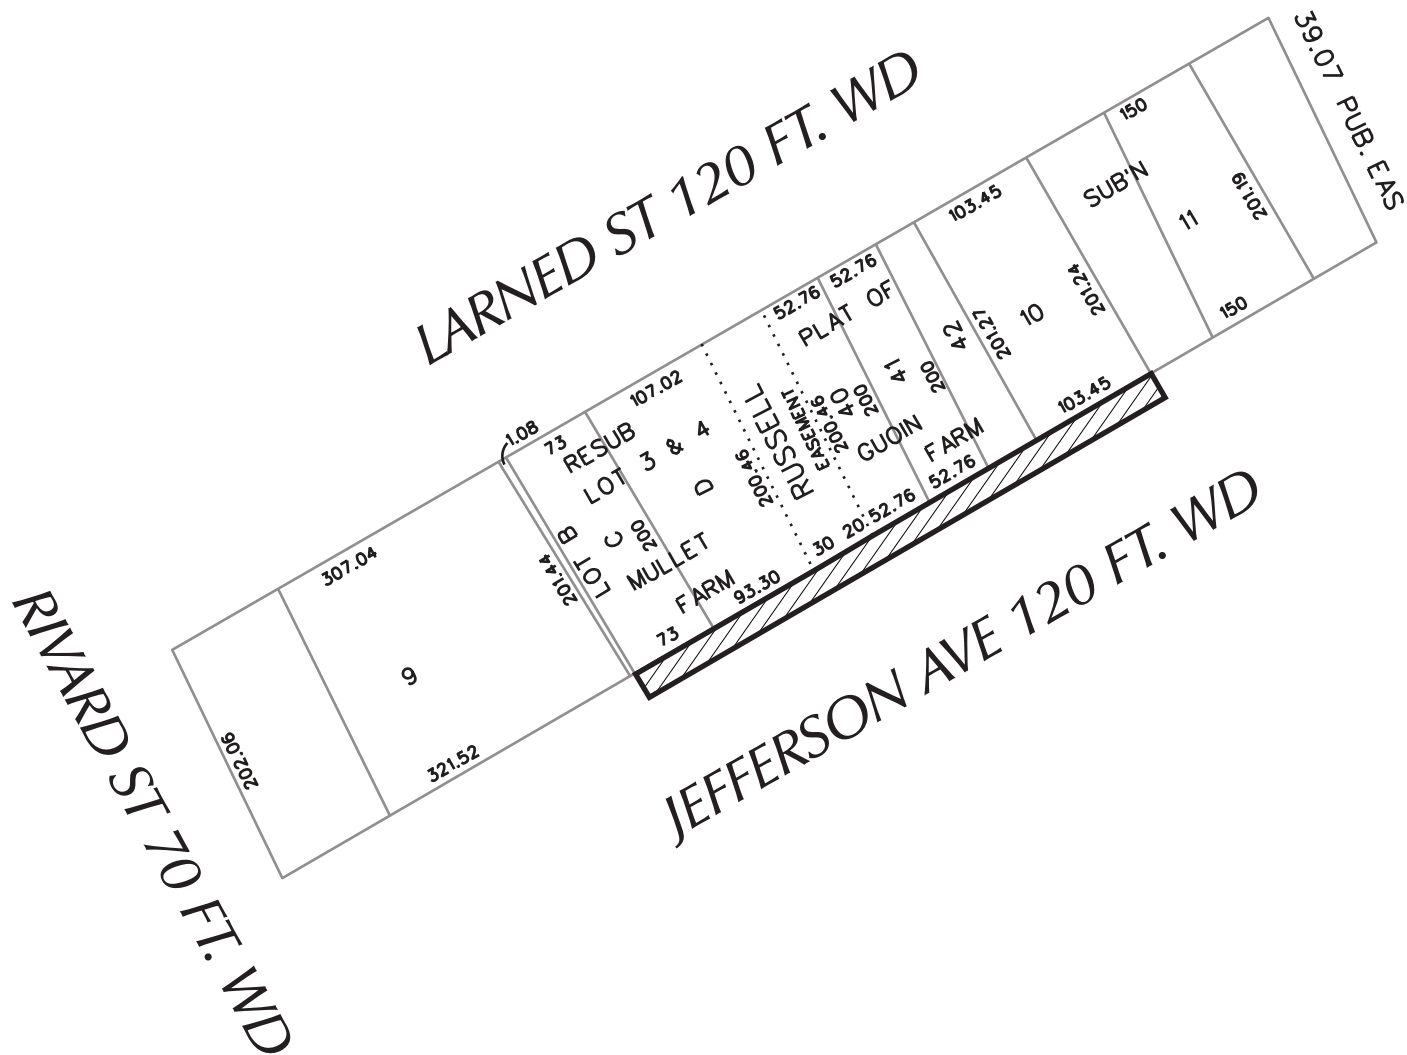

(FOR OFFICE USE ONLY)

CARTO 38 D

*ENCROACHMENT IN THE BLOCK
 BOUND BY JEFFERSON AVE, RIVARD ST,
 LARNED ST, AND PUBLIC EASEMENT
 KNOWN FORMELY AS RIOPELLE AVE.*

CITY OF DETROIT
 CITY ENGINEERING DIVISION
 SURVEY BUREAU


B					
A					
DESCRIPTION	DRWN	CHKD	APPD	DATE	
REVISIONS					
DRAWN BY	KJ		CHECKED		
DATE	11-02-20		APPROVED BY	JD	

JOB NO. 01-01
 DRWG. NO. X



S30°09'21"E 201.25'

LARNED ST 120 FT. WD

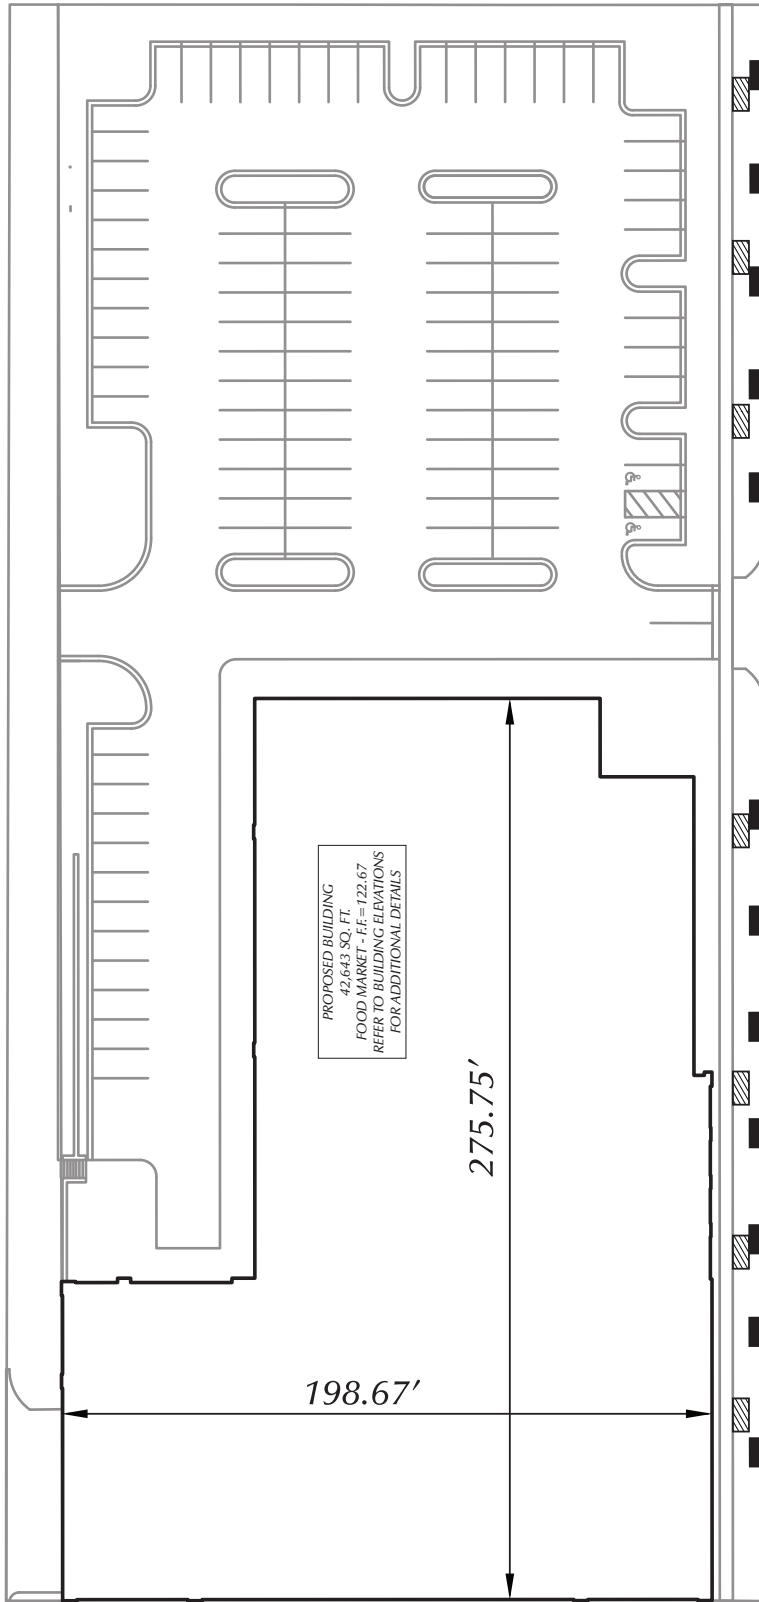

JEFFERSON AVE 120 FT. WD

PROPOSED BUILDING
42,643 SQ. FT.
FOOD MARKET - F.F. = 122.67
REFER TO BUILDING ELEVATIONS
FOR ADDITIONAL DETAILS

275.75'

198.67'

REMOVAL OF (7) PLANTER BEDS

INSTALLATION OF (12) 6 INCH-HIGH PLANTER BEDS



N30°09'20"W 201.44'

(FOR OFFICE USE ONLY)

CARTO 38 D

*ENCROACHMENT IN THE BLOCK
BOUND BY JEFFERSON AVE, RIVARD ST,
LARNED ST, AND PUBLIC EASEMENT
KNOWN FORMELY AS RIOPELLE AVE.*

CITY OF DETROIT
CITY ENGINEERING DIVISION
SURVEY BUREAU

B					
	A				
DESCRIPTION		DRWN	CHKD	APPD	DATE
REVISIONS					
DRAWN BY		CHECKED			
DATE		APPROVED BY			
11-02-20		JD			

JOB NO. 01-02

DRWG. NO. X