


PETITION NO.1356
Katrina Watkins
Vacate to Easement

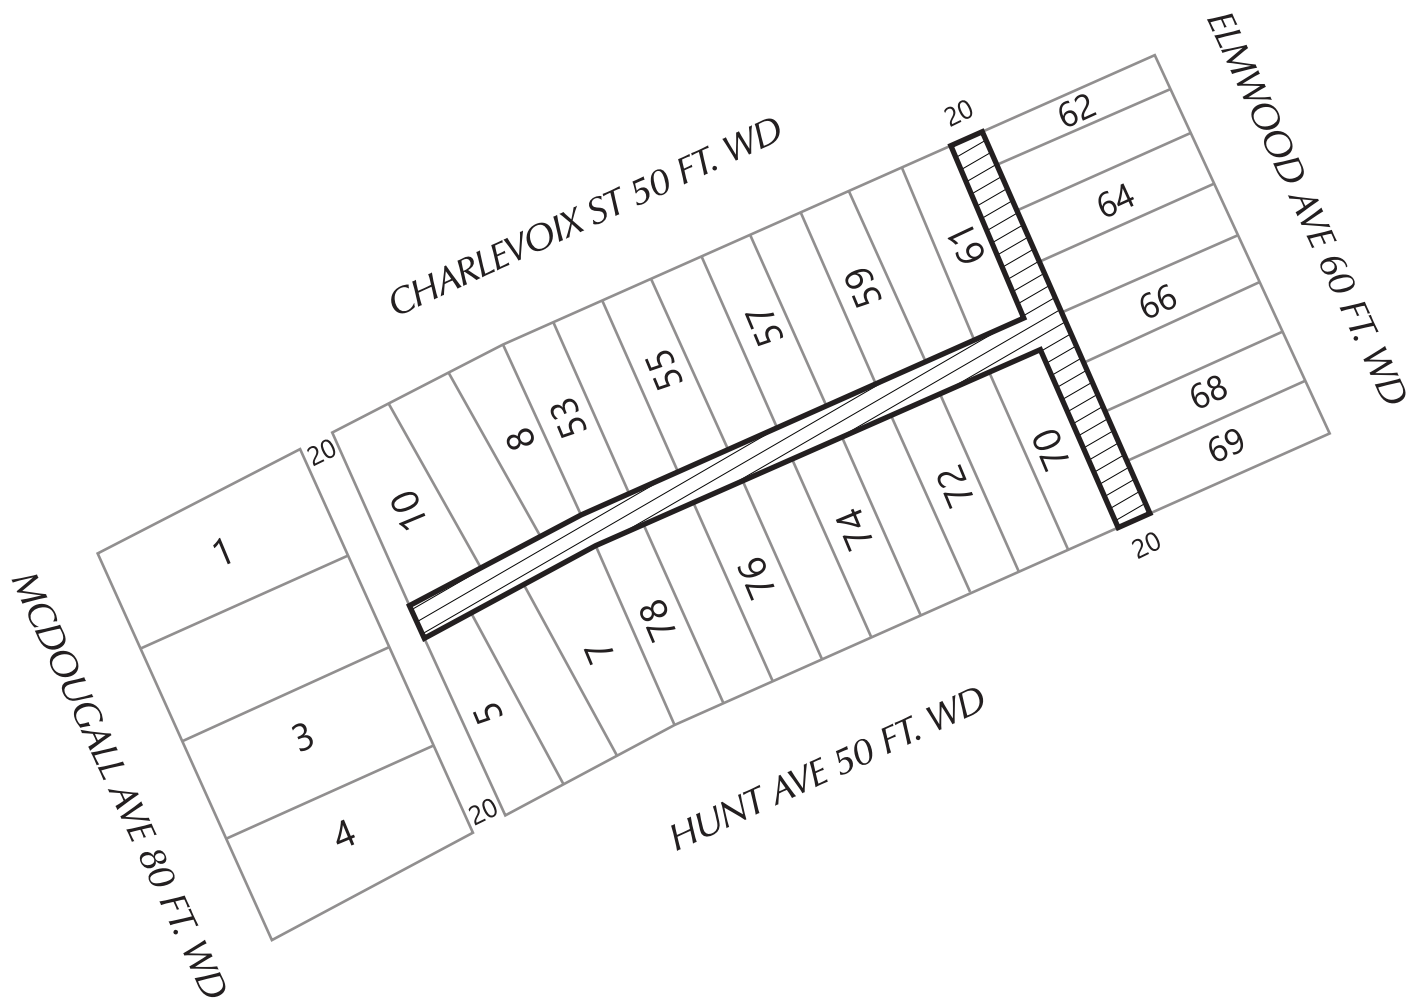

- CONVERSION TO EASEMENT

(FOR OFFICE USE ONLY)

CARTO 36 F

B					
A					
DESCRIPTION	DRWN	CHKD	APPD	DATE	
REVISIONS					
DRAWN BY	CHECKED				
DATE	APPROVED BY				
10-06-20	JD				

CONVERSION TO EASEMENT OF PUBLIC
ALLEY IN THE BLOCK BOUND BY
ELMWOOD AVE, HUNT AVE,
MCDOUGALL AVE, AND CHARLEVOIX
ST.

CITY OF DETROIT
CITY ENGINEERING DIVISION
SURVEY BUREAU

JOB NO. 01-01

DRWG. NO. X