

 - ENCROACHMENT

(FOR OFFICE USE ONLY)







CARTO 29 E



B					
	A				
DESCRIPTION		DRWN	CHKD	APPD	DATE
REVISIONS					
DRAWN BY		CHECKED			
DATE		APPROVED BY			
02-02-21		JD			


SIGN ENCROACHMENT IN THE BLOCK BOUND BY CASS AVE, TEMPLE AVE, SECOND AVE, AND CHARLOTTE AVE.

CITY OF DETROIT	
CITY ENGINEERING DIVISION	
SURVEY BUREAU	
JOB NO.	01-01
DRWG. NO.	X

LEGEND

-  — PLANTED TREE
-  — PLANTER
-  — LIGHT POST
-  — PLANTER BOX
-  — BELOW GRADE DRIVE/WALKWAY
-  — BOLLARDS

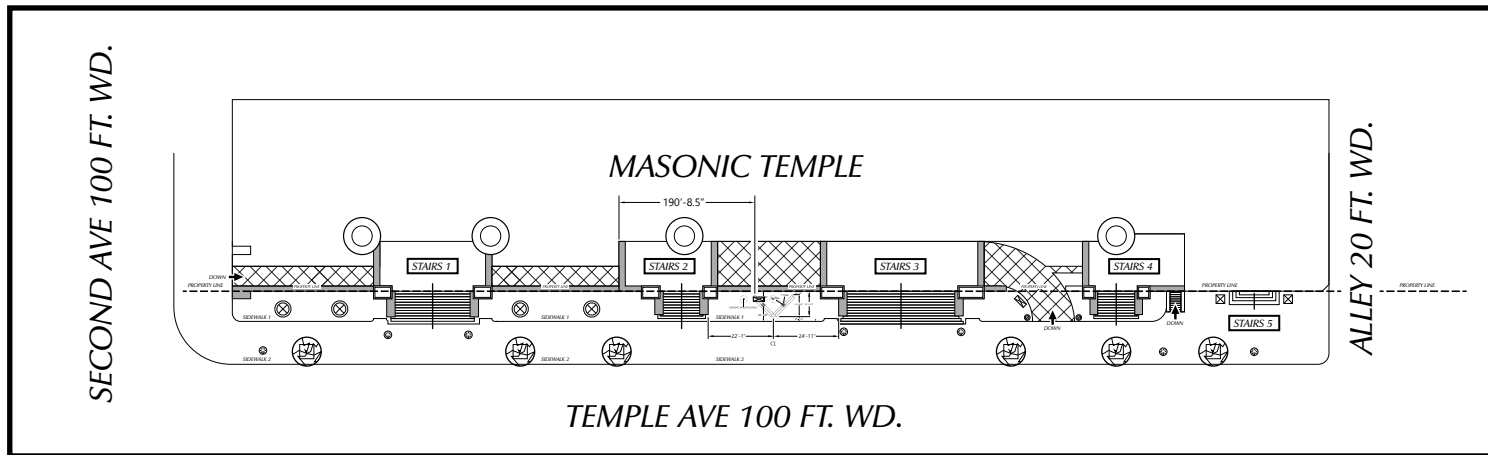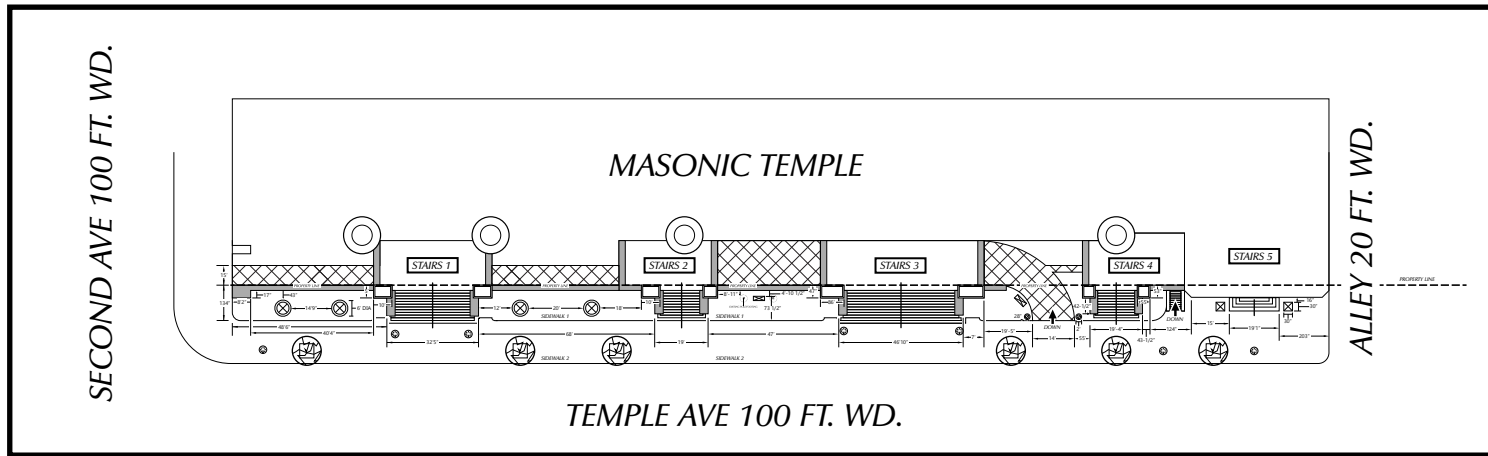

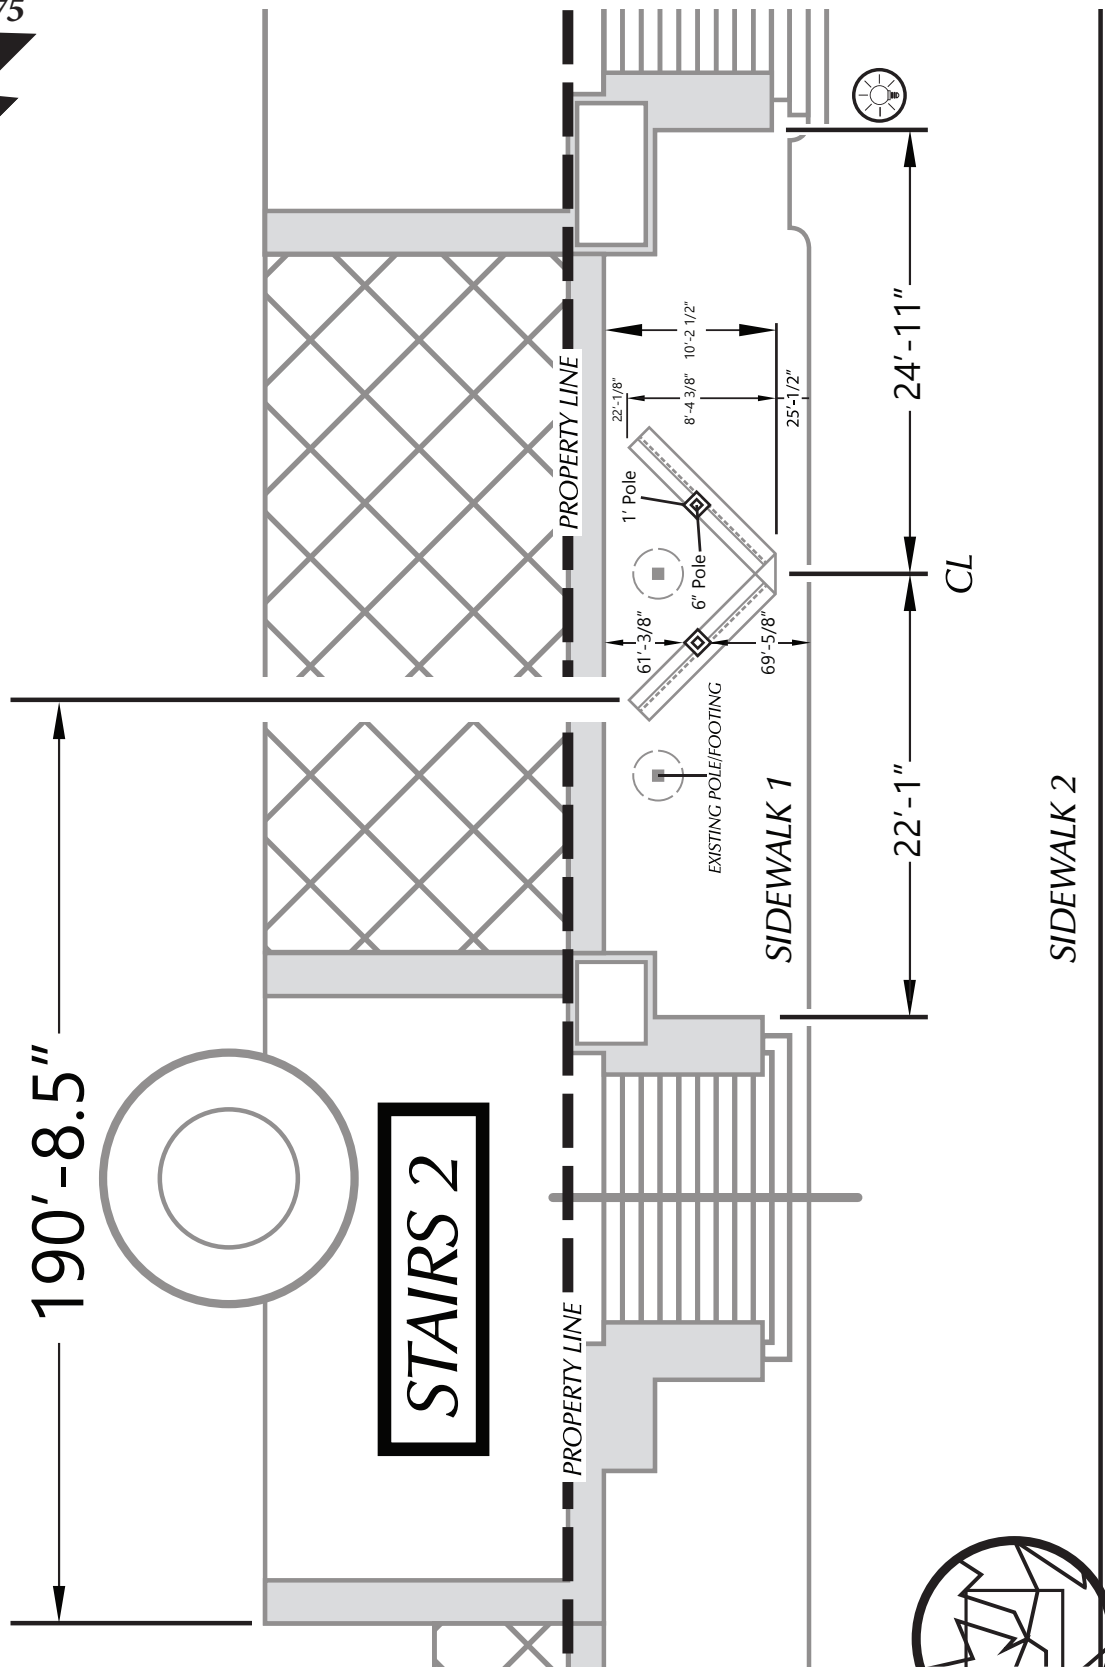

(FOR OFFICE USE ONLY)

CARTO 29 E

B					
	A				
DESCRIPTION		DRWN	CHKD	APPD	DATE
REVISIONS					
DRAWN BY	CHECKED				
	KJ				
DATE	APPROVED BY				
	02-02-21 JD				


*SIGN ENCROACHMENT IN THE
BLOCK BOUND BY CASS AVE,
TEMPLE AVE, SECOND AVE, AND
CHARLOTTE AVE.*

CITY OF DETROIT
CITY ENGINEERING DIVISION
SURVEY BUREAU

JOB NO. 01-02

DRWG. NO. X



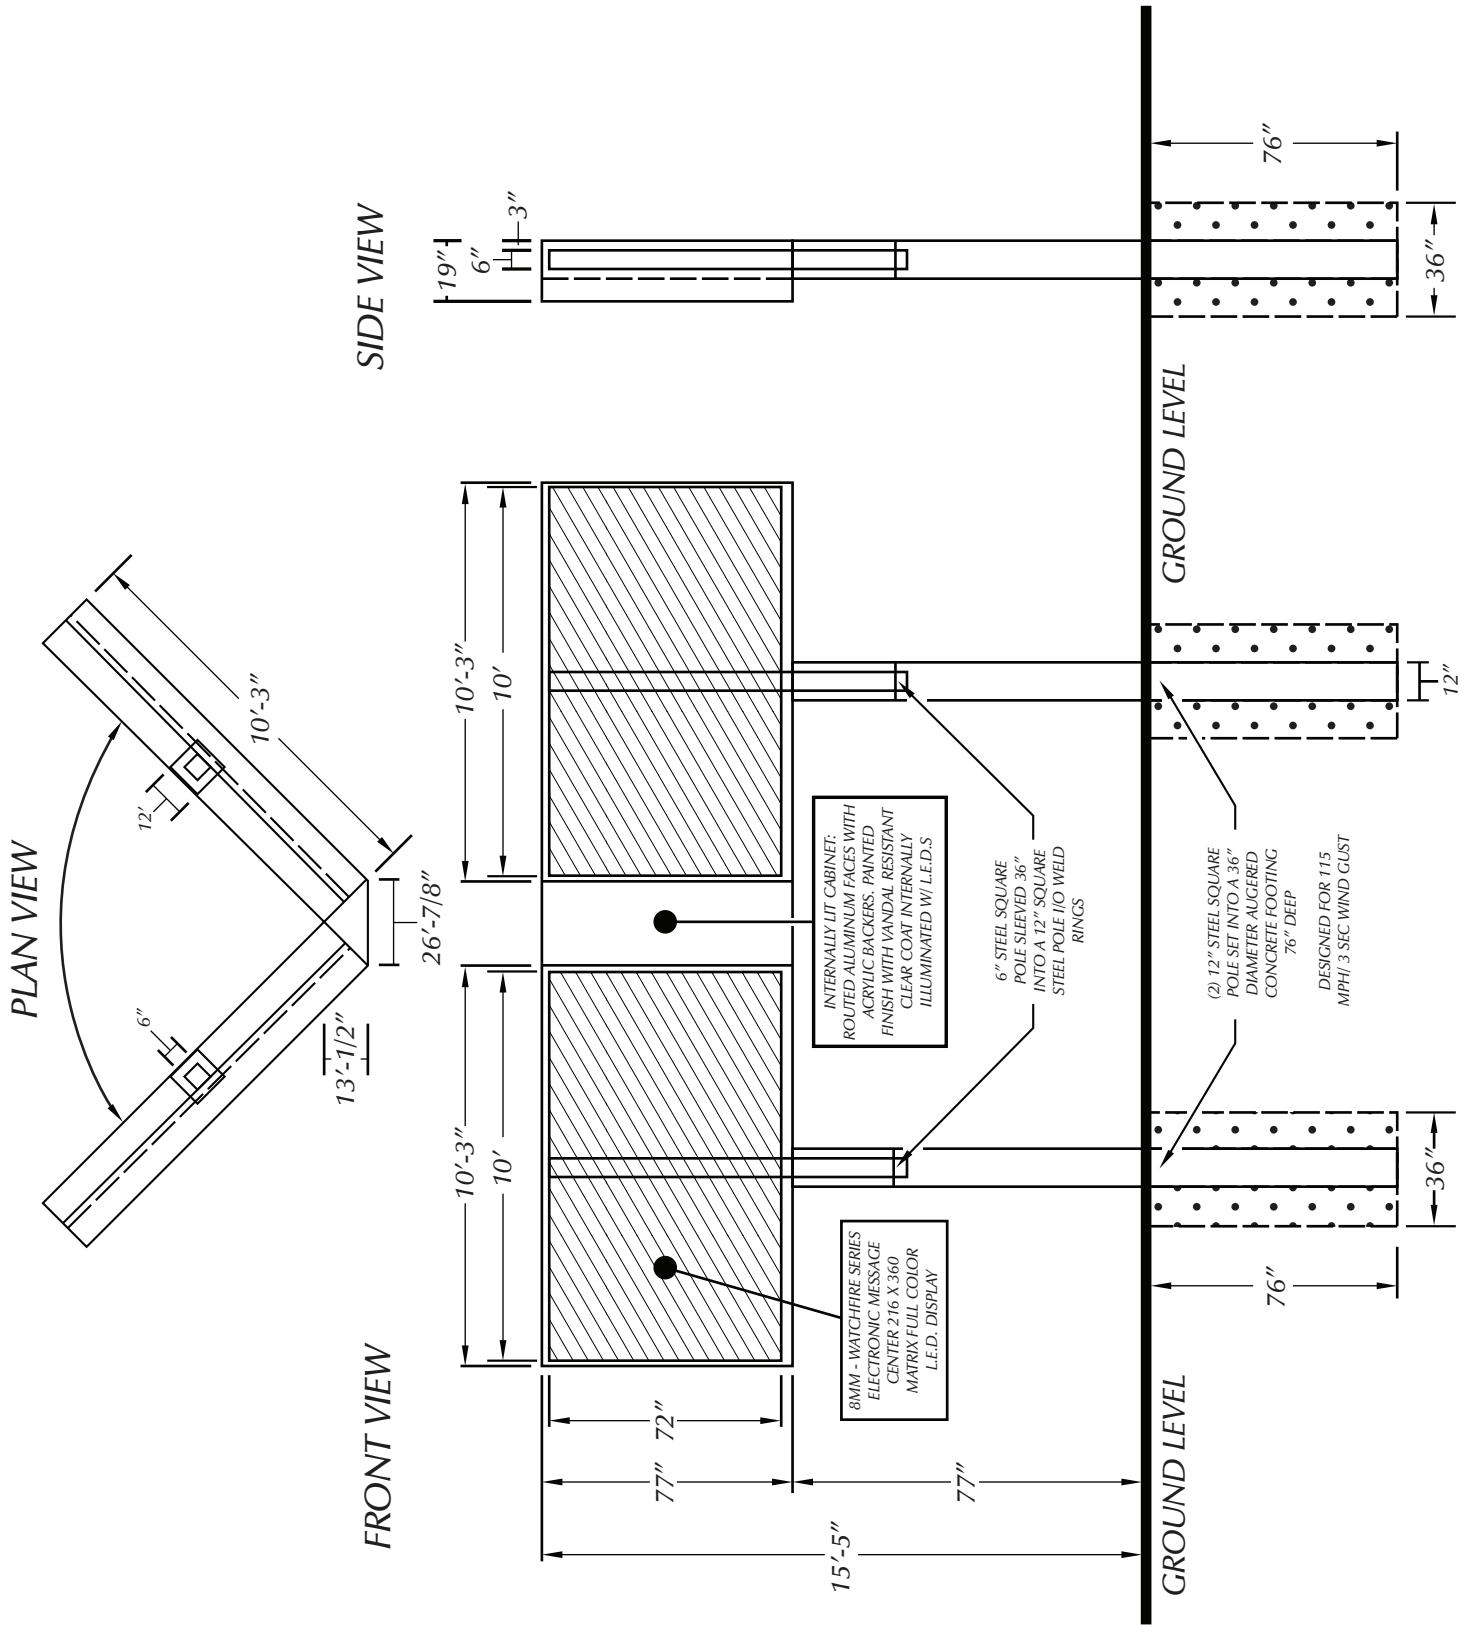

(FOR OFFICE USE ONLY)

CARTO 29 E

B					
	A				
DESCRIPTION		DRWN	CHKD	APPD	DATE
REVISIONS					
DRAWN BY	KJ	CHECKED			
DATE	02-02-21	APPROVED BY JD			

**SIGN ENCROACHMENT IN THE
BLOCK BOUND BY CASS AVE,
TEMPLE AVE, SECOND AVE, AND
CHARLOTTE AVE.**

CITY OF DETROIT
CITY ENGINEERING DIVISION
SURVEY BUREAU

JOB NO. 01-03

DRWG. NO. X