


PETITION NO.XXXX
 C/O RONALD STALLWORTH
 REPRESENTING FCA US, LLC
 1000 CHYRSLER DR, AUBURN HILLS, MI 48236
 RONALD.STALLWORTH@FCAGROUP.COM

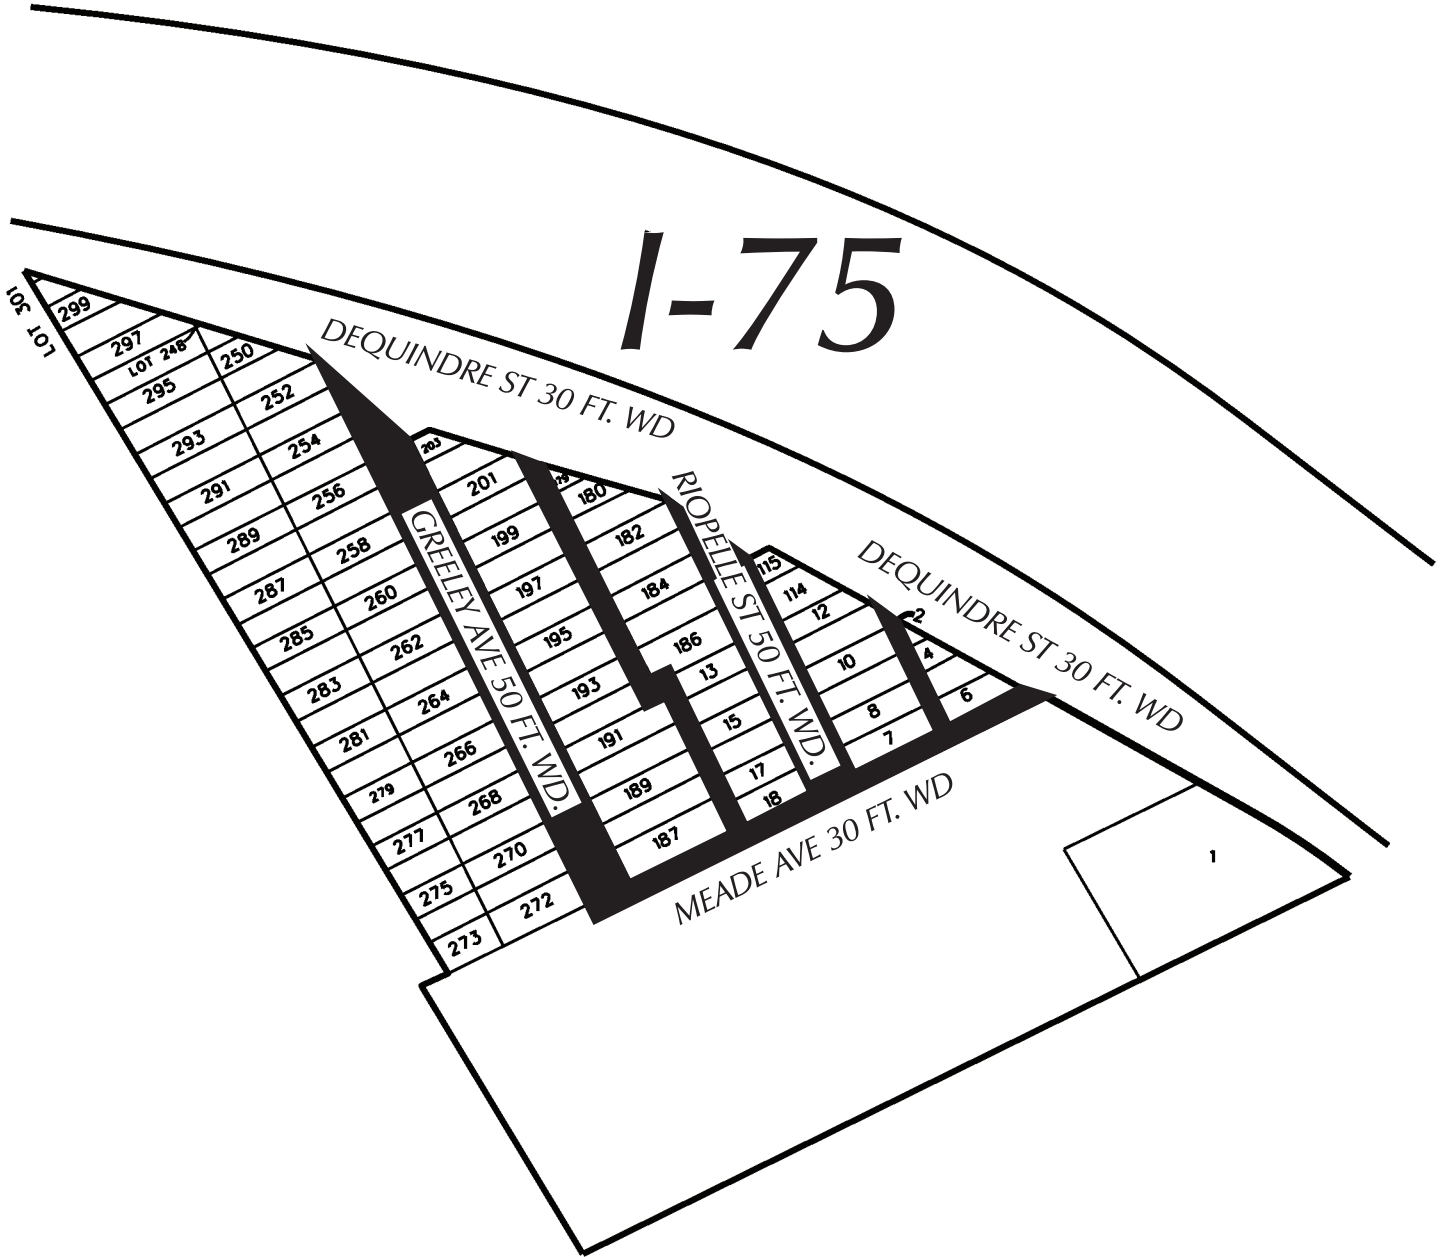

I-75



 - *OUTRIGHT VACATION*

(FOR OFFICE USE ONLY)

CARTO 43 C

OUTRIGHT VACATIONS, IN THE BLOCKS BOUND BY GREELEY AVE, DEQUINDRE ST, RIOPELLE ST, AND THE EASEMENT FORMELY KNOWN AS MEADE ST.

CITY OF DETROIT
 CITY ENGINEERING DIVISION
 SURVEY BUREAU

B					
A					
DESCRIPTION		DRWN	CHKD	APPD	DATE
REVISIONS					
DRAWN BY		CHECKED			
DATE		APPROVED BY			
01-15-21		JD			

JOB NO. 01-01
 DRWG. NO. X