



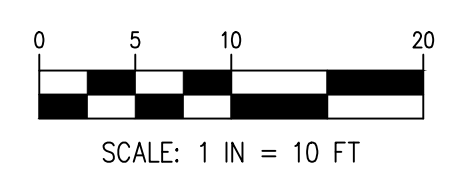


W:\Project\Projects\1568006\CAD\Submittal\Encroachment\Plan\wg1.dwg Last saved: 2/22/2022 5:18 PM by: NKS\jplaine, ploted: 3/2/2022 4:02 PM

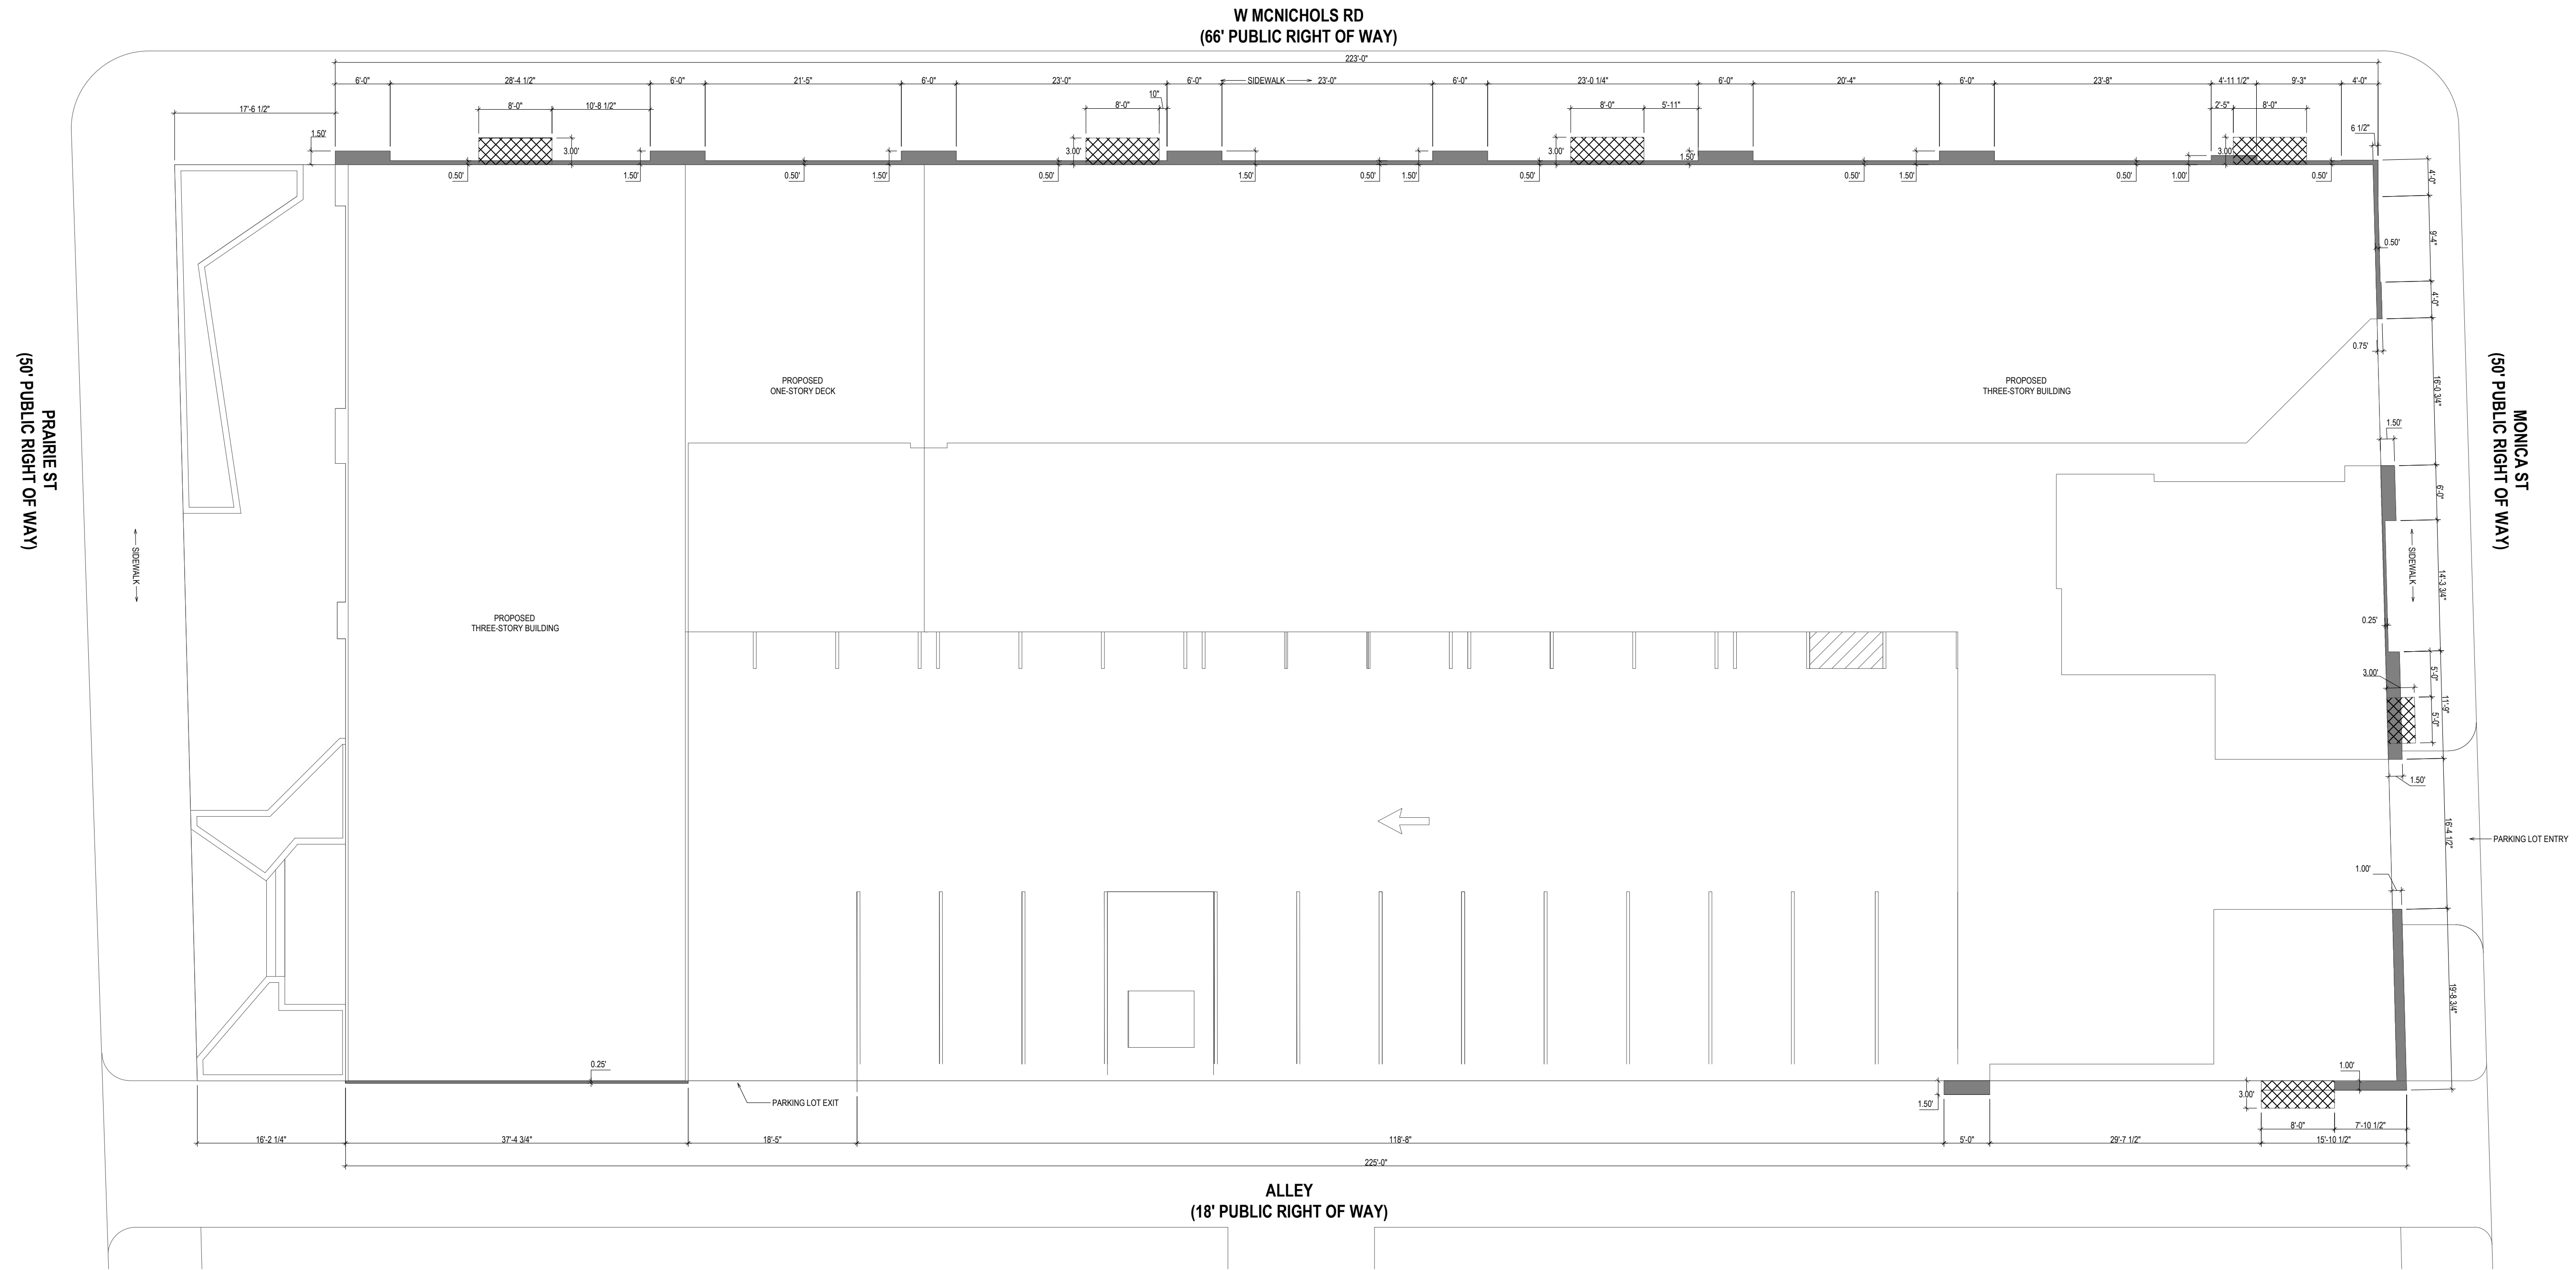

**LEGEND**

-  PROPOSED SUBSURFACE ENCROACHMENT FOR WALL & COLUMN FOOTINGS  
SURFACE AREA VARIES AS DIMENSIONED IN DRAWING.  
ENCROACHMENTS TO BEGIN 1.25 FEET BELOW GRADE  
AND EXTEND TO DEPTH OF 4 FEET BELOW GRADE.
-  PROPOSED SUBSURFACE ENCROACHMENT FOR ENTRY SLAB  
SURFACE AREA VARIES AS DIMENSIONED IN DRAWING.  
ENCROACHMENTS TO BEGIN 0.50 FEET BELOW GRADE  
AND EXTEND TO DEPTH OF 4 FEET BELOW GRADE.

<p>607 SHELBY STREET SUITE 300 DETROIT, MI 48226 TEL: 313.961.9500 FAX: 313.961.9509</p> <p>PROJECT DATE: 03-21-2022 PROJECT NO: U1568006 DRAWN BY: NID CHECKED BY: DAR</p>		NO.	DATE	BY	DESCRIPTION
<p>TECHNICAL SKILL: <b>CREATIVE SPIRIT.</b></p>  <p>www.MannikSmithGroup.com</p>		<p>PREPARED FOR: <b>URGE DEVELOPMENT GROUP</b> 19420 PARKSIDE STREET DETROIT, MI 48221</p>			
<p><b>7303 WEST McNICHOLS</b> 7303 W. McNICHOLS STREET DETROIT, MI 48201</p>		<p><b>ENCROACHMENT PLAN</b></p>			
1	1				