


PETITION ID MAP-22-66

FARMER ST 71 FT. WD.

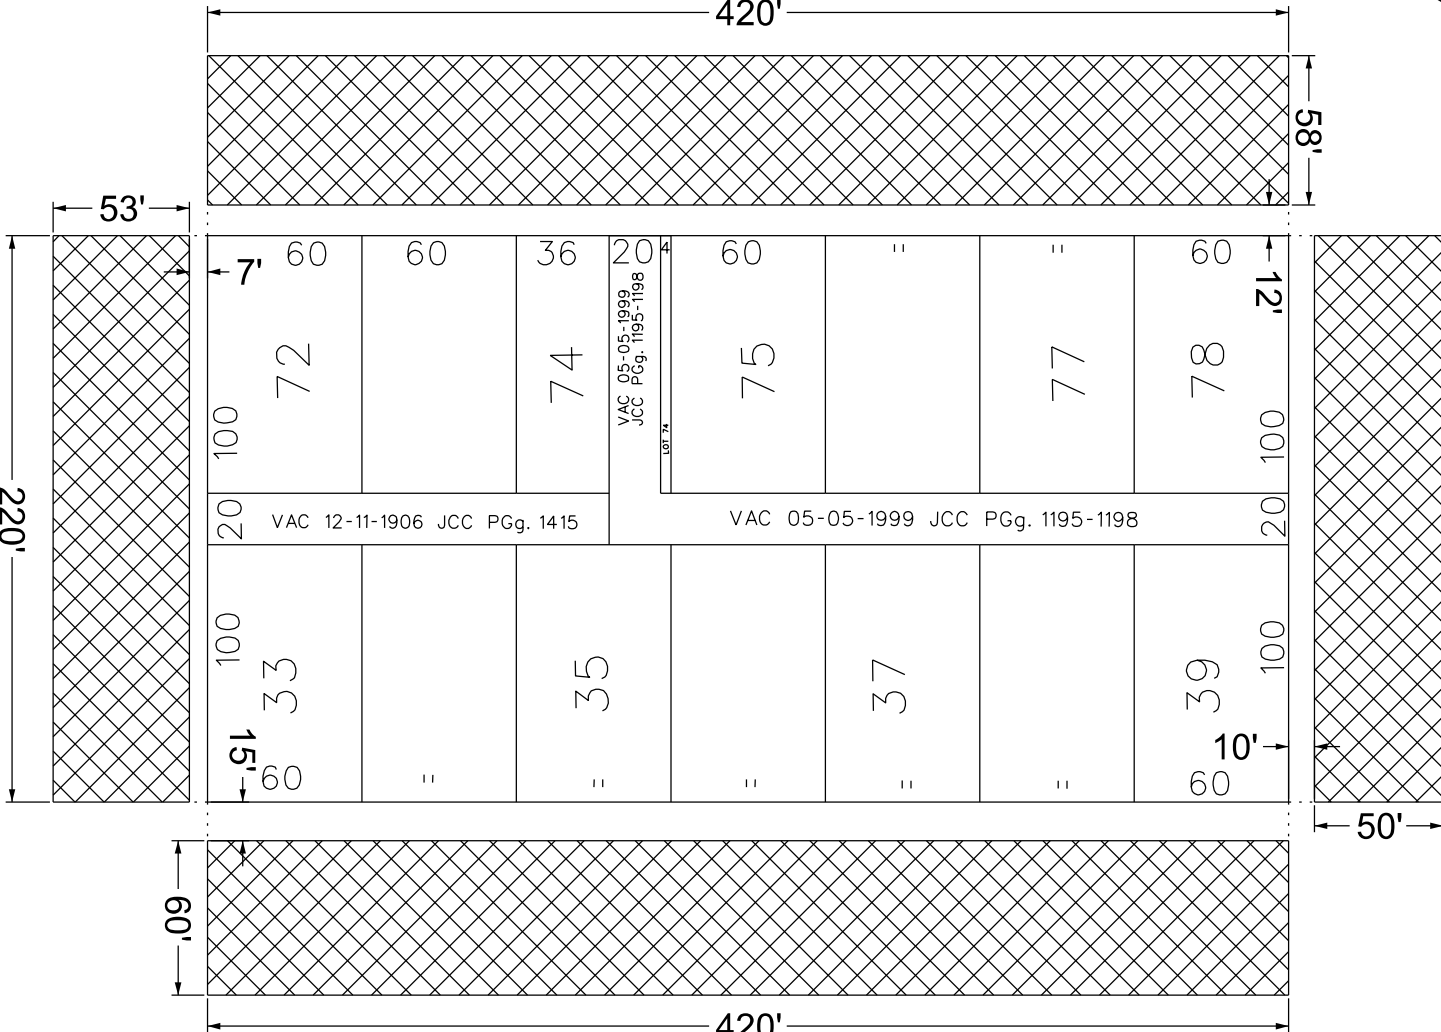

GRAND RIVER AVE. 60 FT. WD.



GRATIOT AVE. 60 FT. WD.

WOODWARD AVE 120 FT. WD.

 - EXISTING UNDERGROUND ANCHOR EASEMENT

REQUEST TO MAINTAIN EXISTING UNDERGROUND ANCHOR EASEMENTS IN THE BLOCK BOUND BY WOODWARD AVE, GRATIOT AVE, FARMER ST & GRAND RIVER AVE.

CITY OF DETROIT
 CITY ENGINEERING DIVISION
 SURVEY BUREAU
 CARTO 28 A
 (FOR OFFICE USE ONLY)

DRAWN BY	MC	CHECKED	
DATE	8/30/2022	APPROVED	JD