


1 2 3

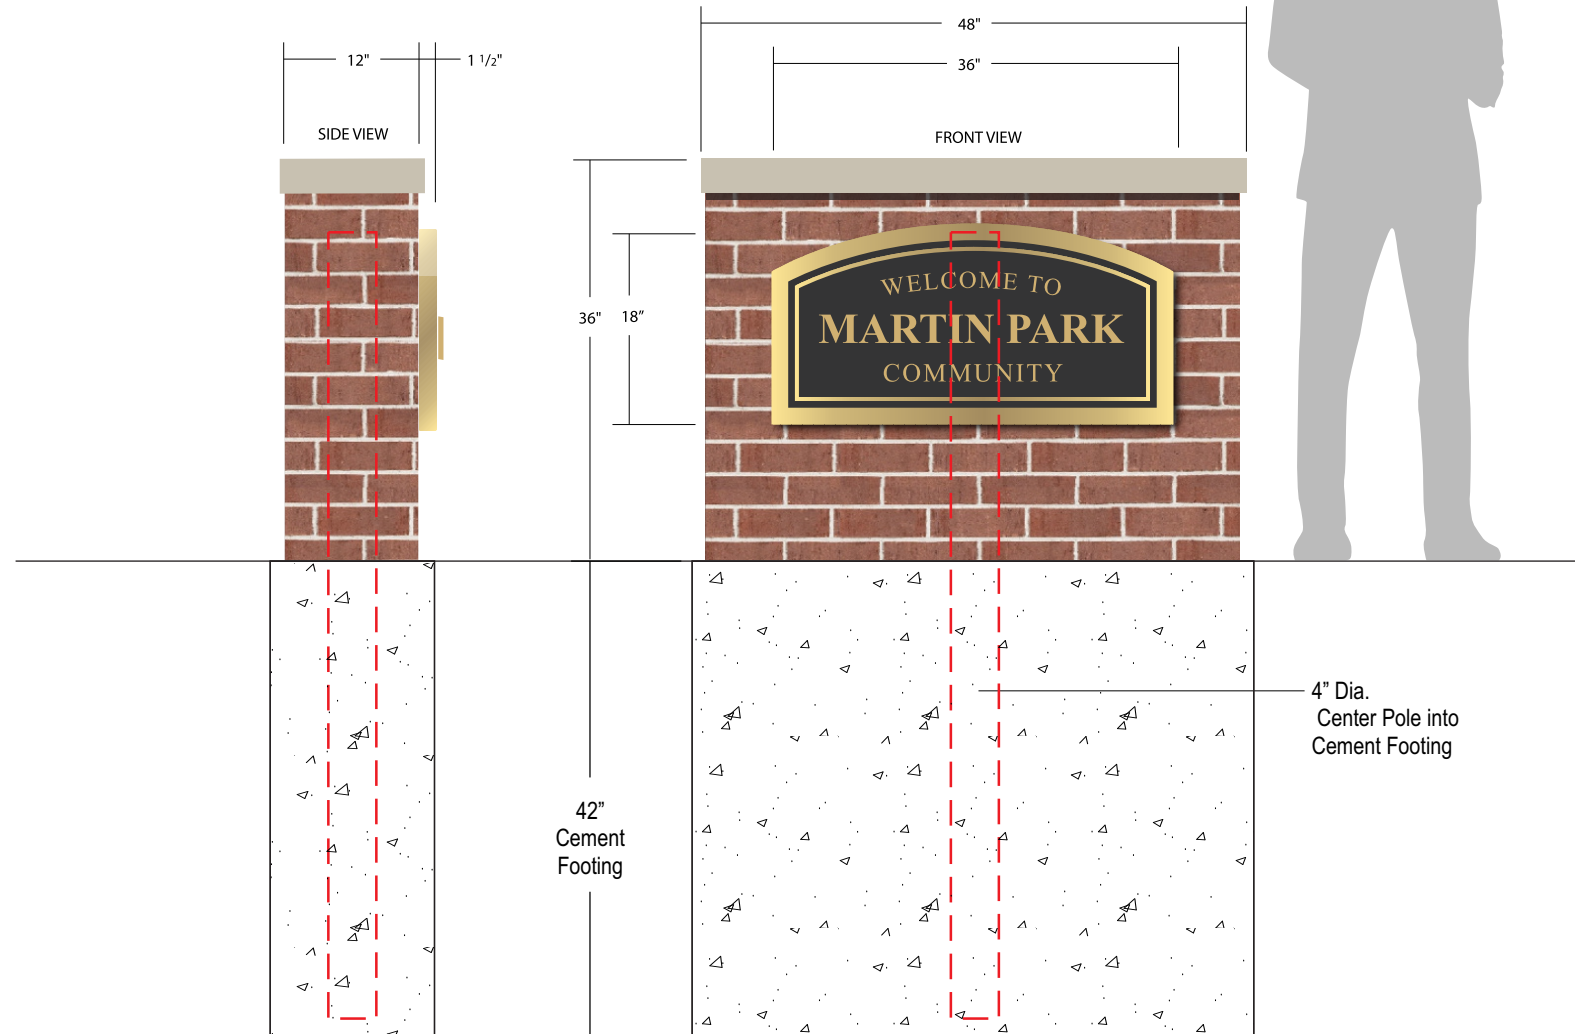

SIGN DIMENSIONS
 18" H x 36" W 4.5 Sq Ft

THREE (3) NON-ILLUMINATED S/F WALL PANELS MOUNTED TO MASONRY BASE



Page 1 of 2

| | | | | | |
|--------------------------|---|-----------------|-----------------|----------------------------------|-------------------------|
| | Sales Person: Matt Thomas | Drawn By: Steve | Date: 4/13/2022 | File Name: Martin Park Community | Revision: 12/20/2022 #1 |
| | <p>This drawing and design/layout is the property of Metro Detroit Signs. The use of which in part or in whole is not permitted without prior written consent from Metro Detroit Signs. All rights reserved. Copyright 2018</p> | | | | |
| Customer Signature _____ | | | | Date _____ | |

11444 Kaltz Ave
 Warren, MI 48089
 Phone: 586-759-2700
 Fax: 586-759-2703