



THREE DIMENSIONAL EASEMENT = 15.50' WIDE.
 LOWER VERTICAL LIMIT = 135.00'.
 UPPER VERTICAL LIMIT = 150.00'.
 LIBER 25423, PAGE 858

THREE DIMENSIONAL EASEMENT = 5'x19'
 LOWER VERTICAL LIMIT = 103.0

WASHINGTON BOULEVARD (195 FT. WD.)

- - - ROW BOUNDARY
 - - - EX LOT LINE
 - - - BUILDING OUTLINE
 BELOW GRADE ENCROACHMENT



STORM SEWER - BELOW GRADE ENCROACHMENTS


EX-1


PROJECT INFORMATION:
 BOOK DEVELOPMENT
 19574-00D

THE PROJECT IS LOCATED ON THE BLOCK BOUND BY STATE ST., WASHINGTON BLVD., AND GRAND RIVER AVE.

THE PLANS ABOVE INCLUDE PROPOSED BELOW GRADE ENCROACHMENTS FOR NEW STORM SEWER INFRASTRUCTURE.

ENCROACHMENT EXHIBIT PREPARED BY:
 JUSTINE HICKEY
 313.285.5241
 08-01-2022

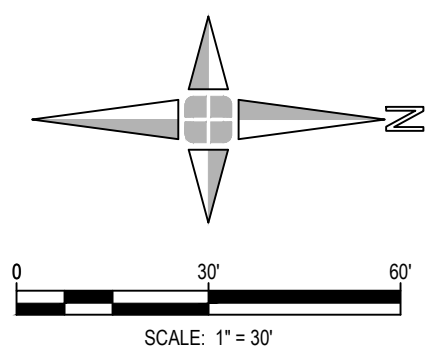


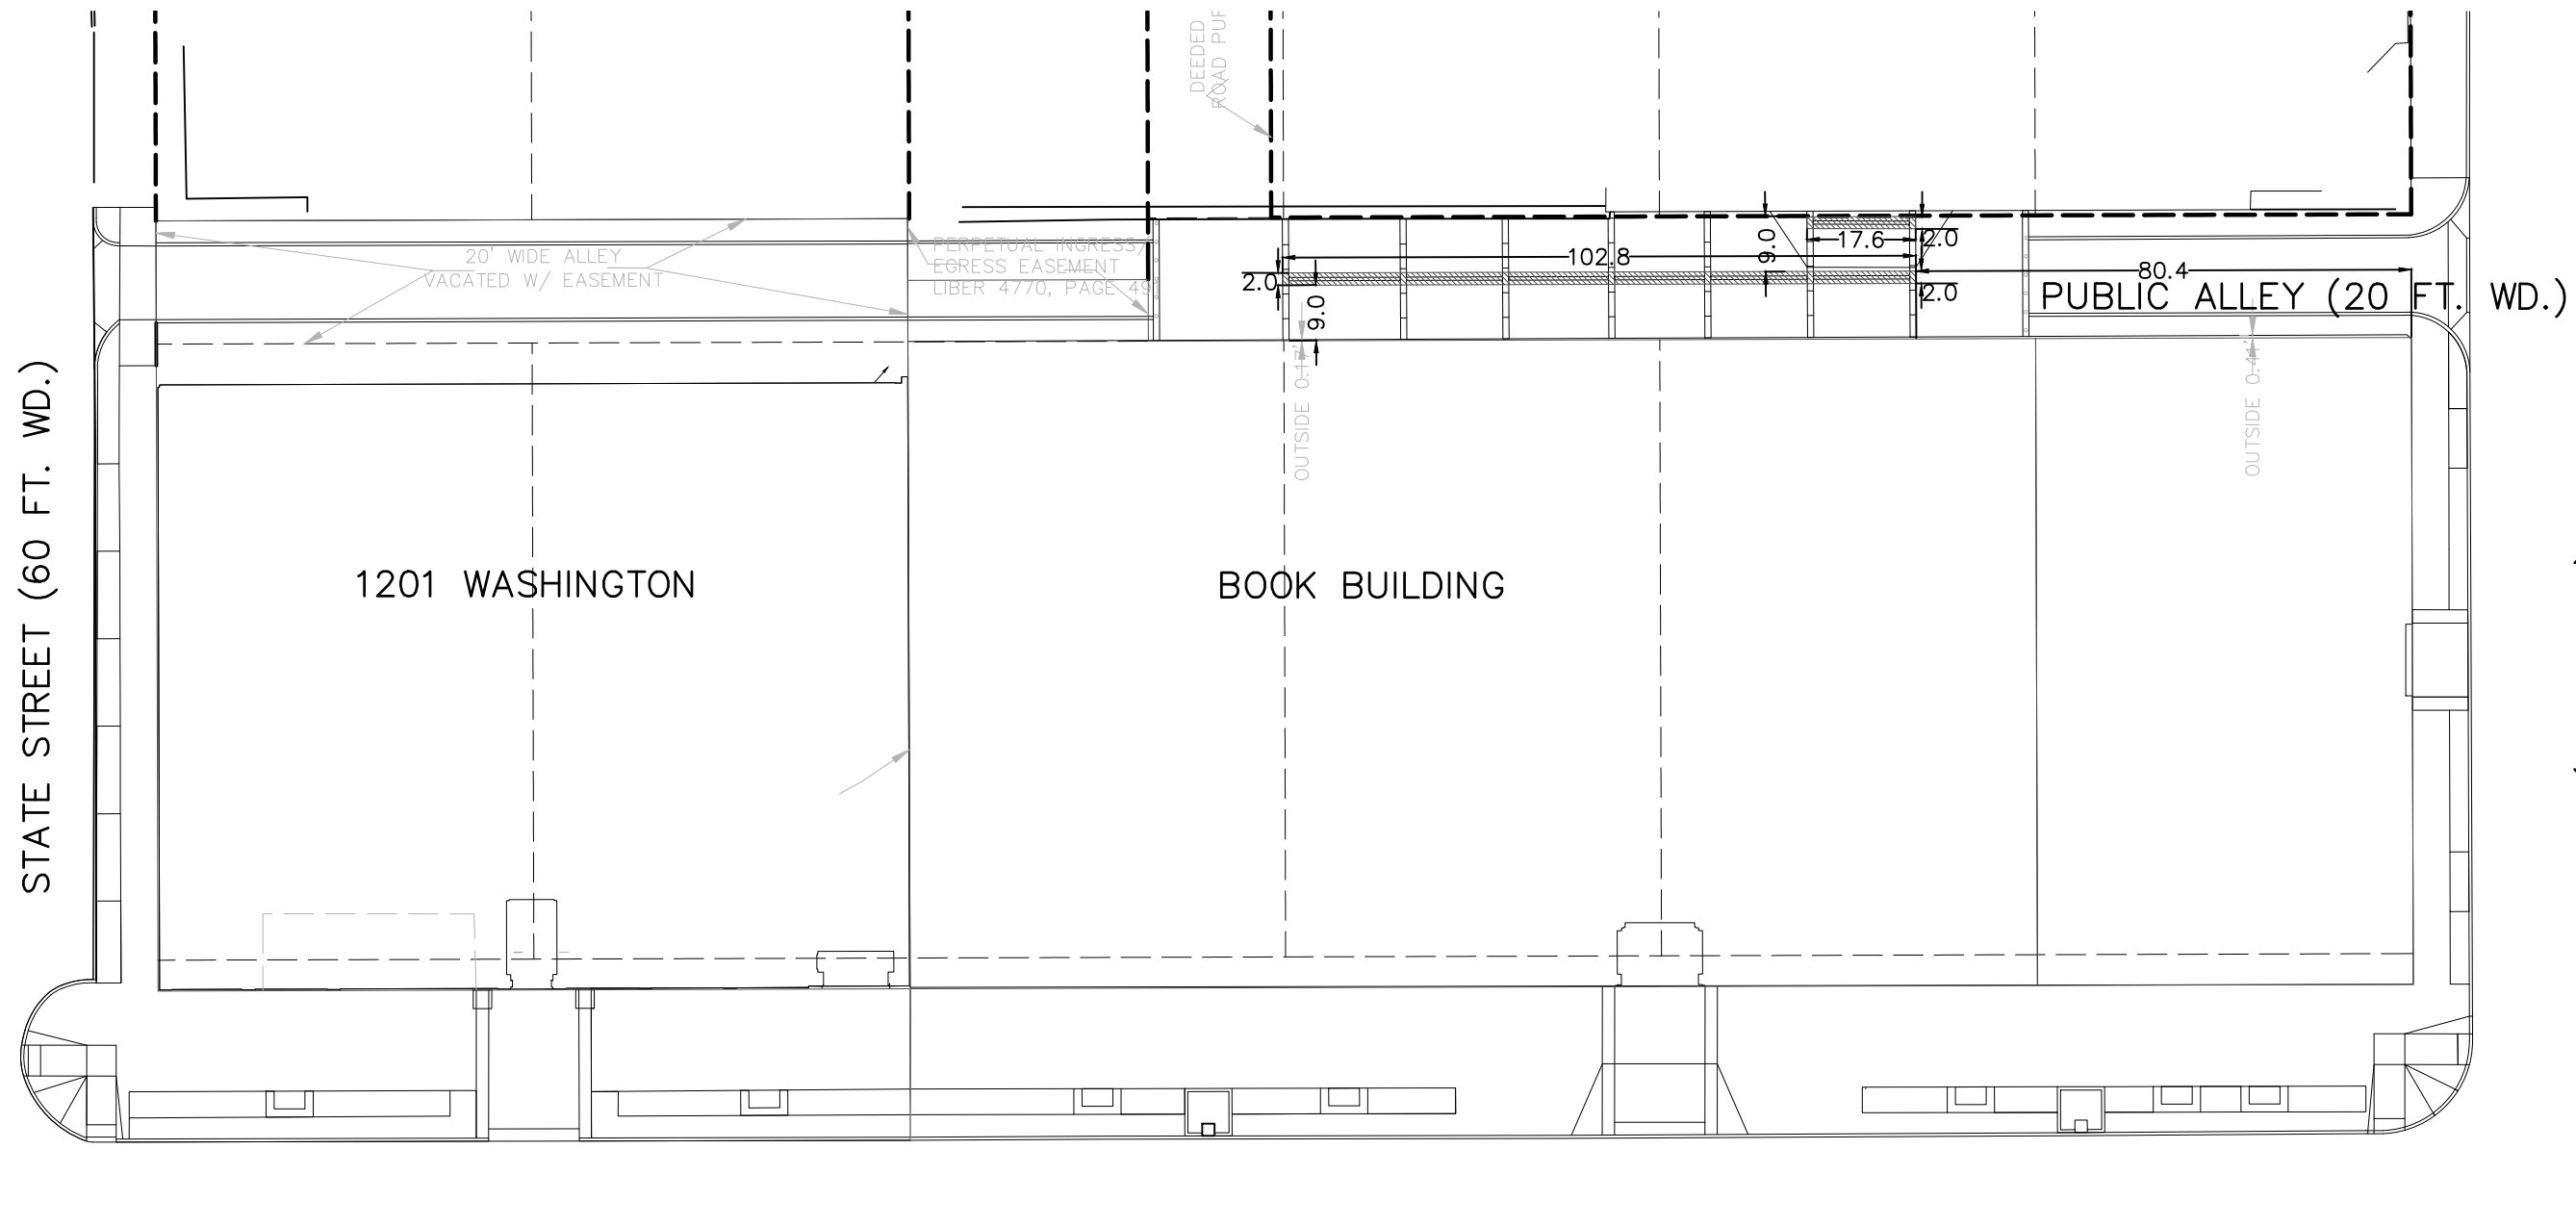

THREE DIMENSIONAL EASEMENT -
 15.50' WIDE,
 LOWER VERTICAL LIMIT = 135.00',
 UPPER VERTICAL LIMIT = 150.00',
 LIBER 25423, PAGE 858

THREE DIMENSIONAL EASEMENT
 5'x19'
 LOWER VERTICAL LIMIT = 103.0

WASHINGTON BOULEVARD (195 FT. WD.)

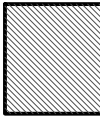- - - ROW BOUNDARY
 - - - EX LOT LINE
 - - - BUILDING OUTLINE
 AT GRADE ENCROACHMENT

giffels webster

SLOT DRAIN - AT GRADE ENCROACHMENTS
EX-2

PROJECT INFORMATION:
 BOOK DEVELOPMENT
 19574-00D

THE PROJECT IS LOCATED ON THE BLOCK BOUND
 BY STATE ST., WASHINGTON BLVD., AND GRAND
 RIVER AVE.

THE PLANS ABOVE INCLUDE PROPOSED AT
 GRADE ENCROACHMENTS FOR SLOT DRAINS.

ENCROACHMENT EXHIBIT PREPARED BY:
 JUSTINE HICKEY
 313.285.5241
 08-01-2022

