


V:\19642-00D-FATE Urban Park\Permits\ROW Modification\GW Petition Materials\Merit Park ROW Modification Petition.dwg

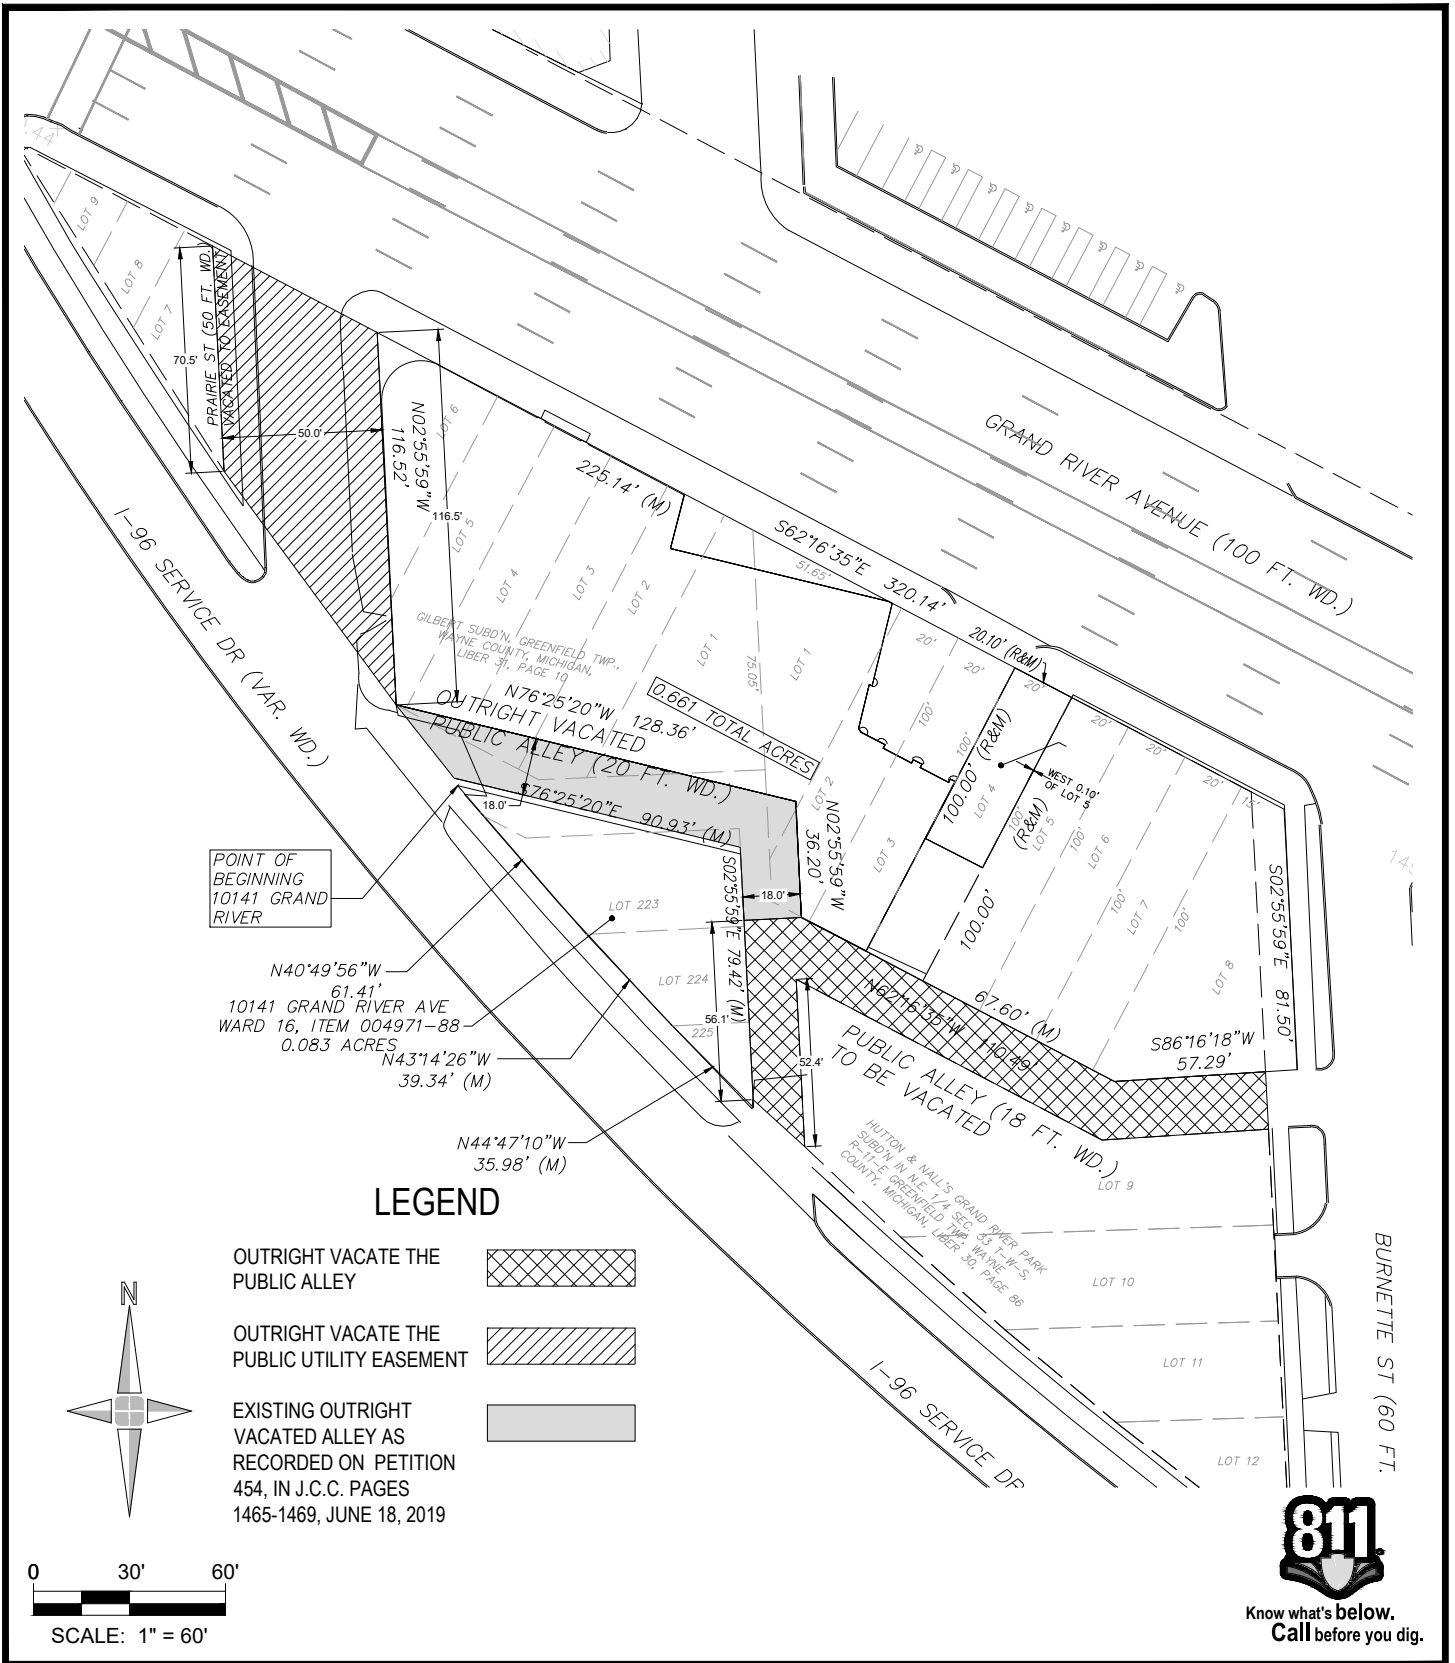

Know what's below.
Call before you dig.

MERIT PARK		CITY OF DETROIT, WAYNE COUNTY, MICHIGAN		ROW MODIFICATION PETITION											
<p>28 West Adams Road Suite 1200 Detroit, MI 48226 p (313) 962-4442 f (313) 962-5068 www.giffelswebster.com</p>	<p>Executive: M.M.</p> <p>Manager: D.R.</p> <p>Designer: D.D.</p> <p>Quality Control: D.R.</p>	<p>Developed For:</p> <p>GIVE MERIT</p> <p>10100 W. GRAND RIVER AVE DETROIT, MI 48204</p>		<table border="1"> <tr> <th>DATE:</th> <th>ISSUE:</th> </tr> <tr> <td>Date</td> <td>Issue</td> </tr> <tr> <td> </td> <td> </td> </tr> <tr> <td> </td> <td> </td> </tr> <tr> <td> </td> <td> </td> </tr> </table>	DATE:	ISSUE:	Date	Issue							<p>Date: 06.08.2022</p> <p>Scale: 1"=60'</p> <p>Sheet: 1 OF 1</p> <p>Project: 19642.00D</p>
	DATE:	ISSUE:													
Date	Issue														
<p>Copyright © 2022 Giffels Webster. No reproduction shall be made without the prior written consent of Giffels Webster.</p>															