


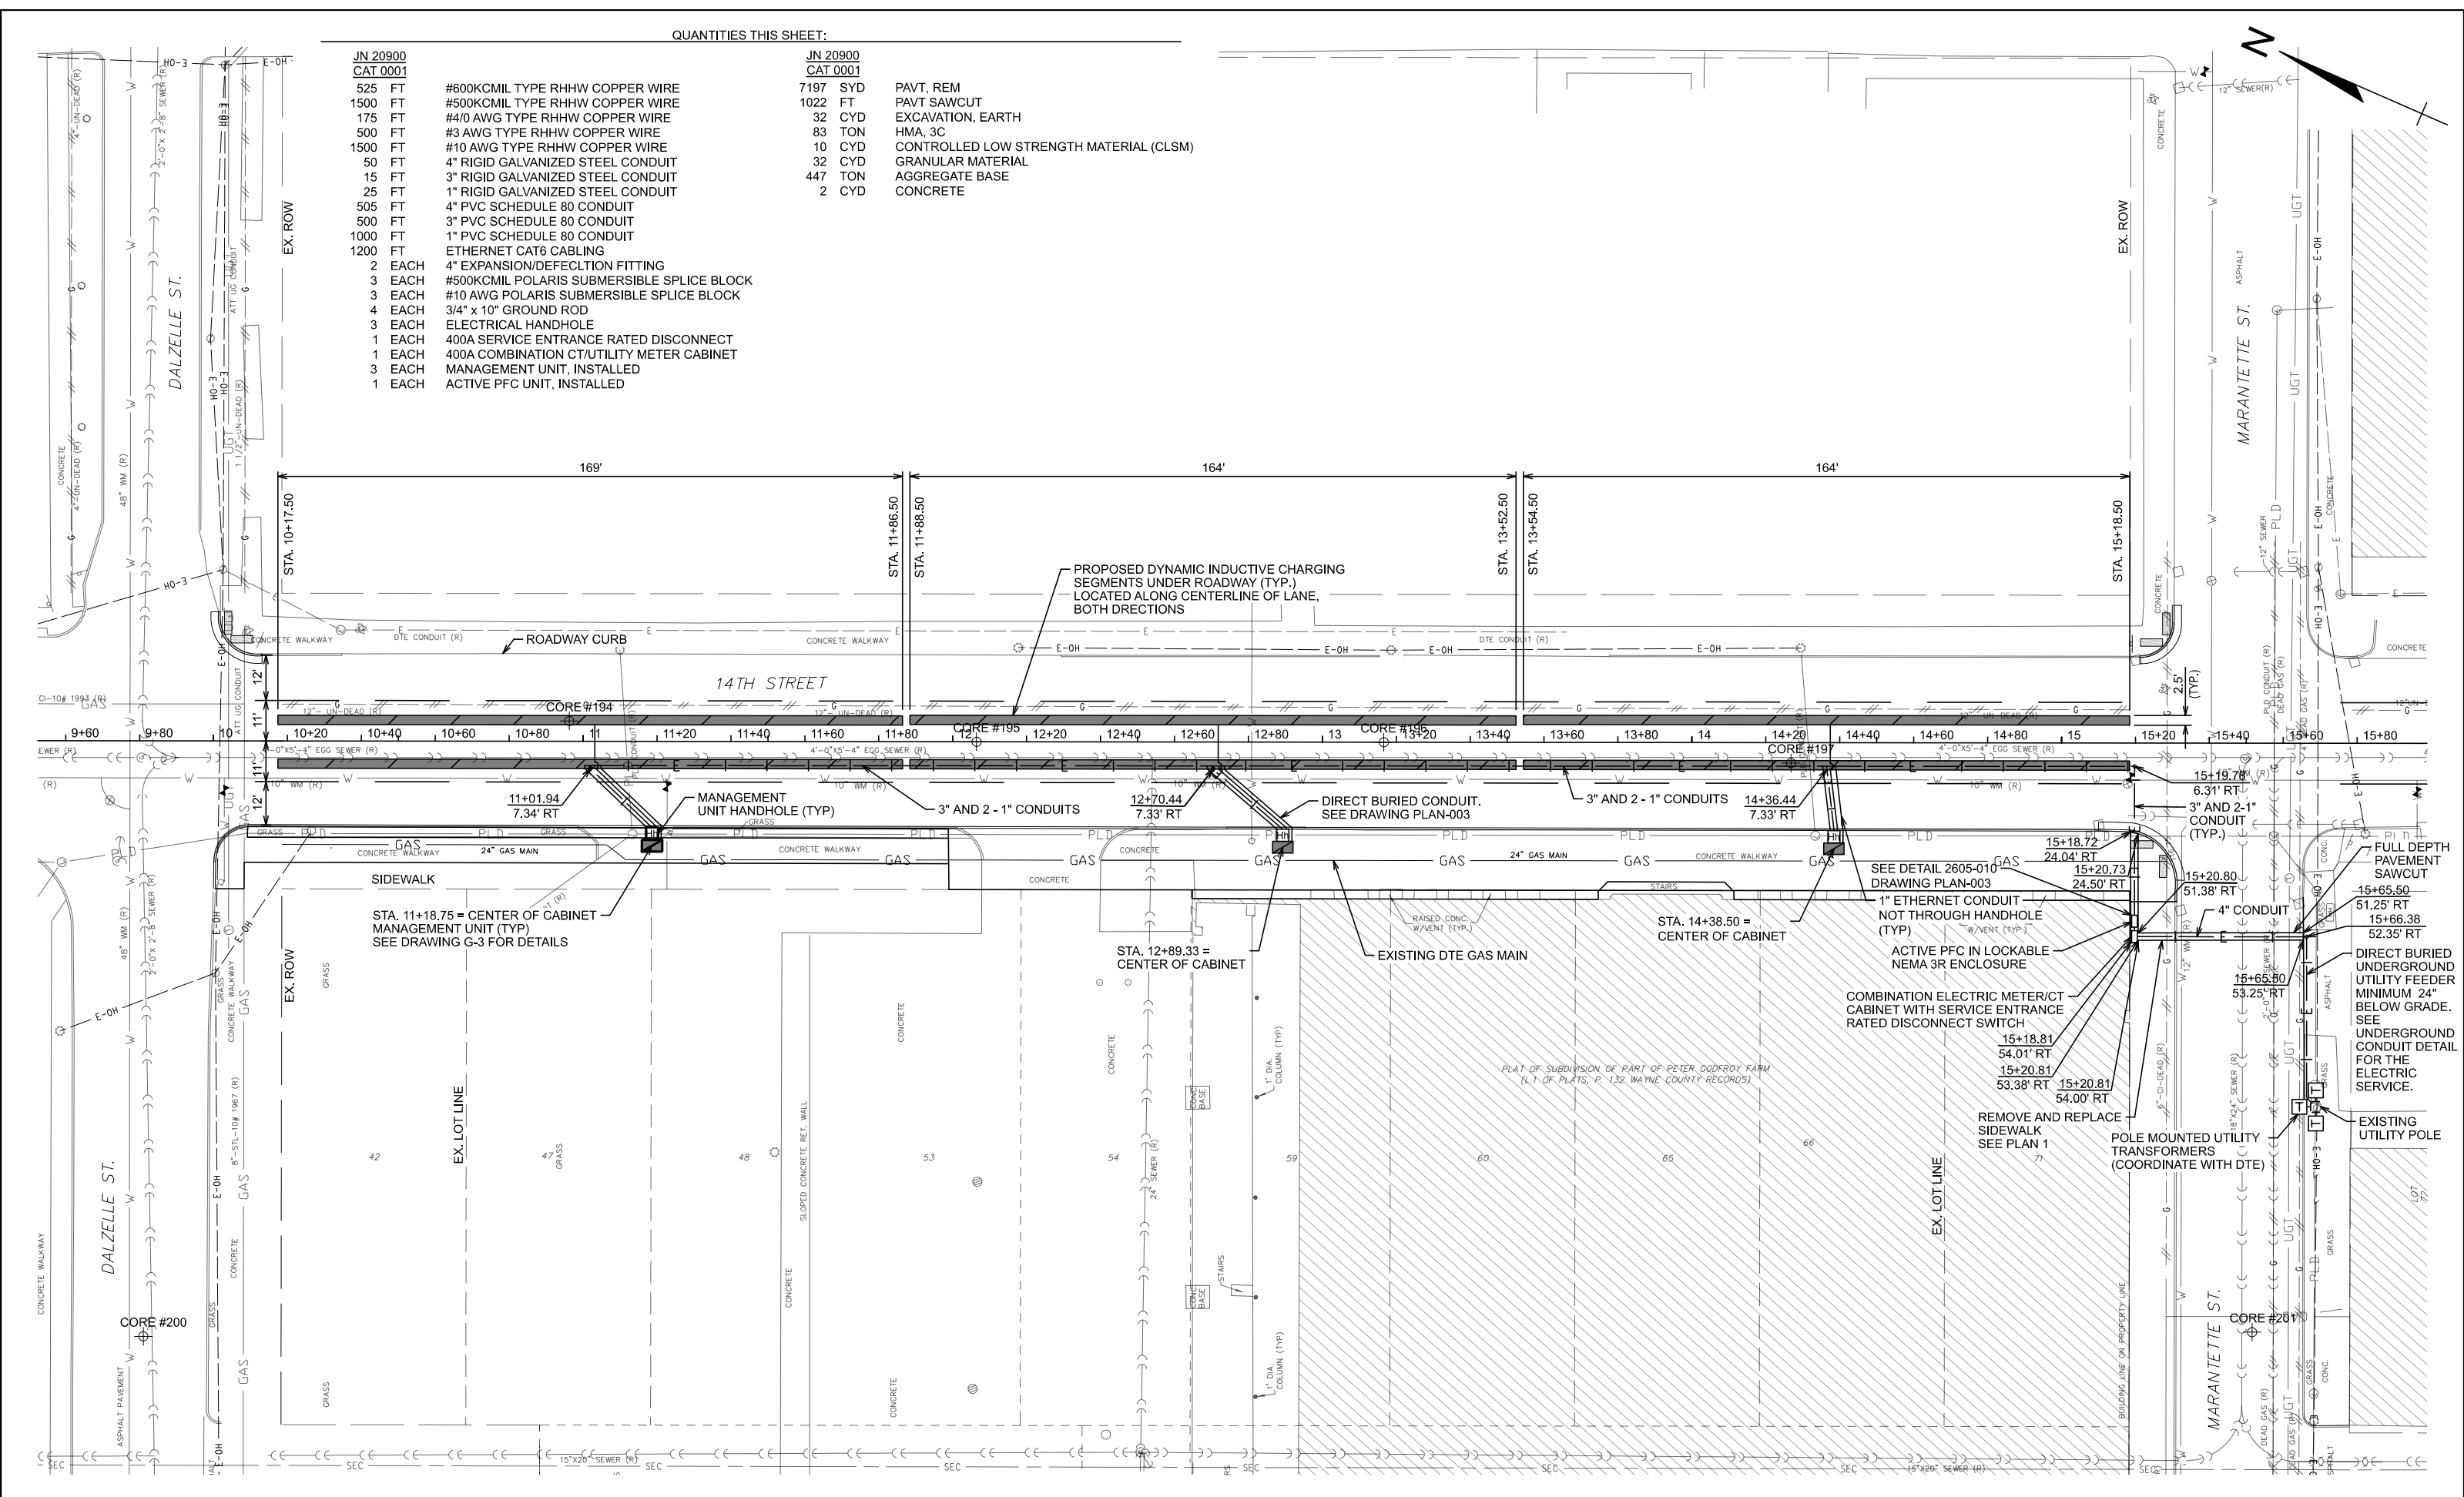

JN 20900 CAT 0001		JN 20900 CAT 0001	
525 FT	#600KCMIL TYPE RHHW COPPER WIRE	7197 SYD	PAVT, REM
1500 FT	#500KCMIL TYPE RHHW COPPER WIRE	1022 FT	PAVT SAWCUT
175 FT	#4/0 AWG TYPE RHHW COPPER WIRE	32 CYD	EXCAVATION, EARTH
500 FT	#3 AWG TYPE RHHW COPPER WIRE	83 TON	HMA, 3C
1500 FT	#10 AWG TYPE RHHW COPPER WIRE	10 CYD	CONTROLLED LOW STRENGTH MATERIAL (CLSM)
50 FT	4" RIGID GALVANIZED STEEL CONDUIT	32 CYD	GRANULAR MATERIAL
15 FT	3" RIGID GALVANIZED STEEL CONDUIT	447 TON	AGGREGATE BASE
25 FT	1" RIGID GALVANIZED STEEL CONDUIT	2 CYD	CONCRETE
505 FT	4" PVC SCHEDULE 80 CONDUIT		
500 FT	3" PVC SCHEDULE 80 CONDUIT		
1000 FT	1" PVC SCHEDULE 80 CONDUIT		
1200 FT	ETHERNET CAT6 CABLING		
2 EACH	4" EXPANSION/DEFLECTION FITTING		
3 EACH	#500KCMIL POLARIS SUBMERSIBLE SPLICE BLOCK		
3 EACH	#10 AWG POLARIS SUBMERSIBLE SPLICE BLOCK		
4 EACH	3/4" x 10" GROUND ROD		
3 EACH	ELECTRICAL HANDHOLE		
1 EACH	400A SERVICE ENTRANCE RATED DISCONNECT		
1 EACH	400A COMBINATION CT/UTILITY METER CABINET		
3 EACH	MANAGEMENT UNIT, INSTALLED		
1 EACH	ACTIVE PFC UNIT, INSTALLED		