





LYNDON ST. 63 FT. WD.

SCHAEFER HIGHWAY 66 FT. WD.

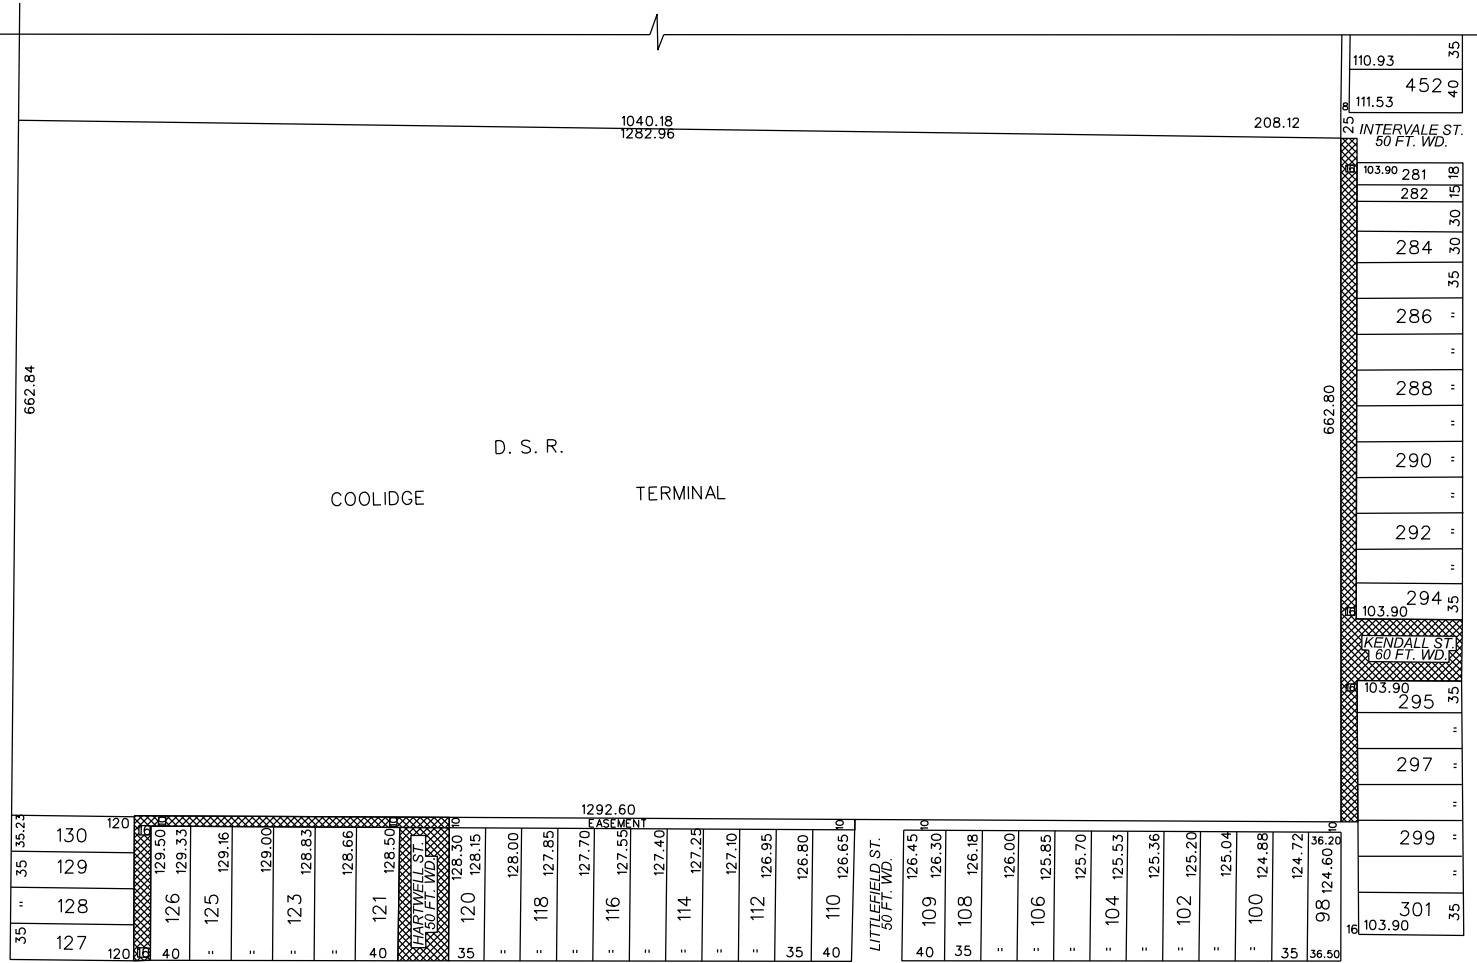

WARD ST. 50 FT. WD.

COMPASS ST. 60 FT. WD.

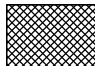 - REQUEST VACATION
(With Reserve of Utility Easement)

(FOR OFFICE USE ONLY)

CARTO 84 F

REQUEST VACATION OF HARTWELL ST. NORTH OF COMPASS ST.;
KENDALL ST. WEST OF WARD ST.; AND THE ALLEYS BOUNDED BY
THE DDOT COOLIDGE TERMINAL, SCHAEFER HWY., COMPASS ST.,
AND WARD ST.

CITY OF DETROIT	
CITY ENGINEERING DIVISION	
SURVEY BUREAU	
JOB NO.	23-88
DRWG. NO.	

B					
A					
DESCRIPTION		DRWN	CHKD	APPD	DATE
REVISIONS					
DRAWN BY	LC	CHECKED		AP	
DATE	09-11-2023	APPROVED		JD	