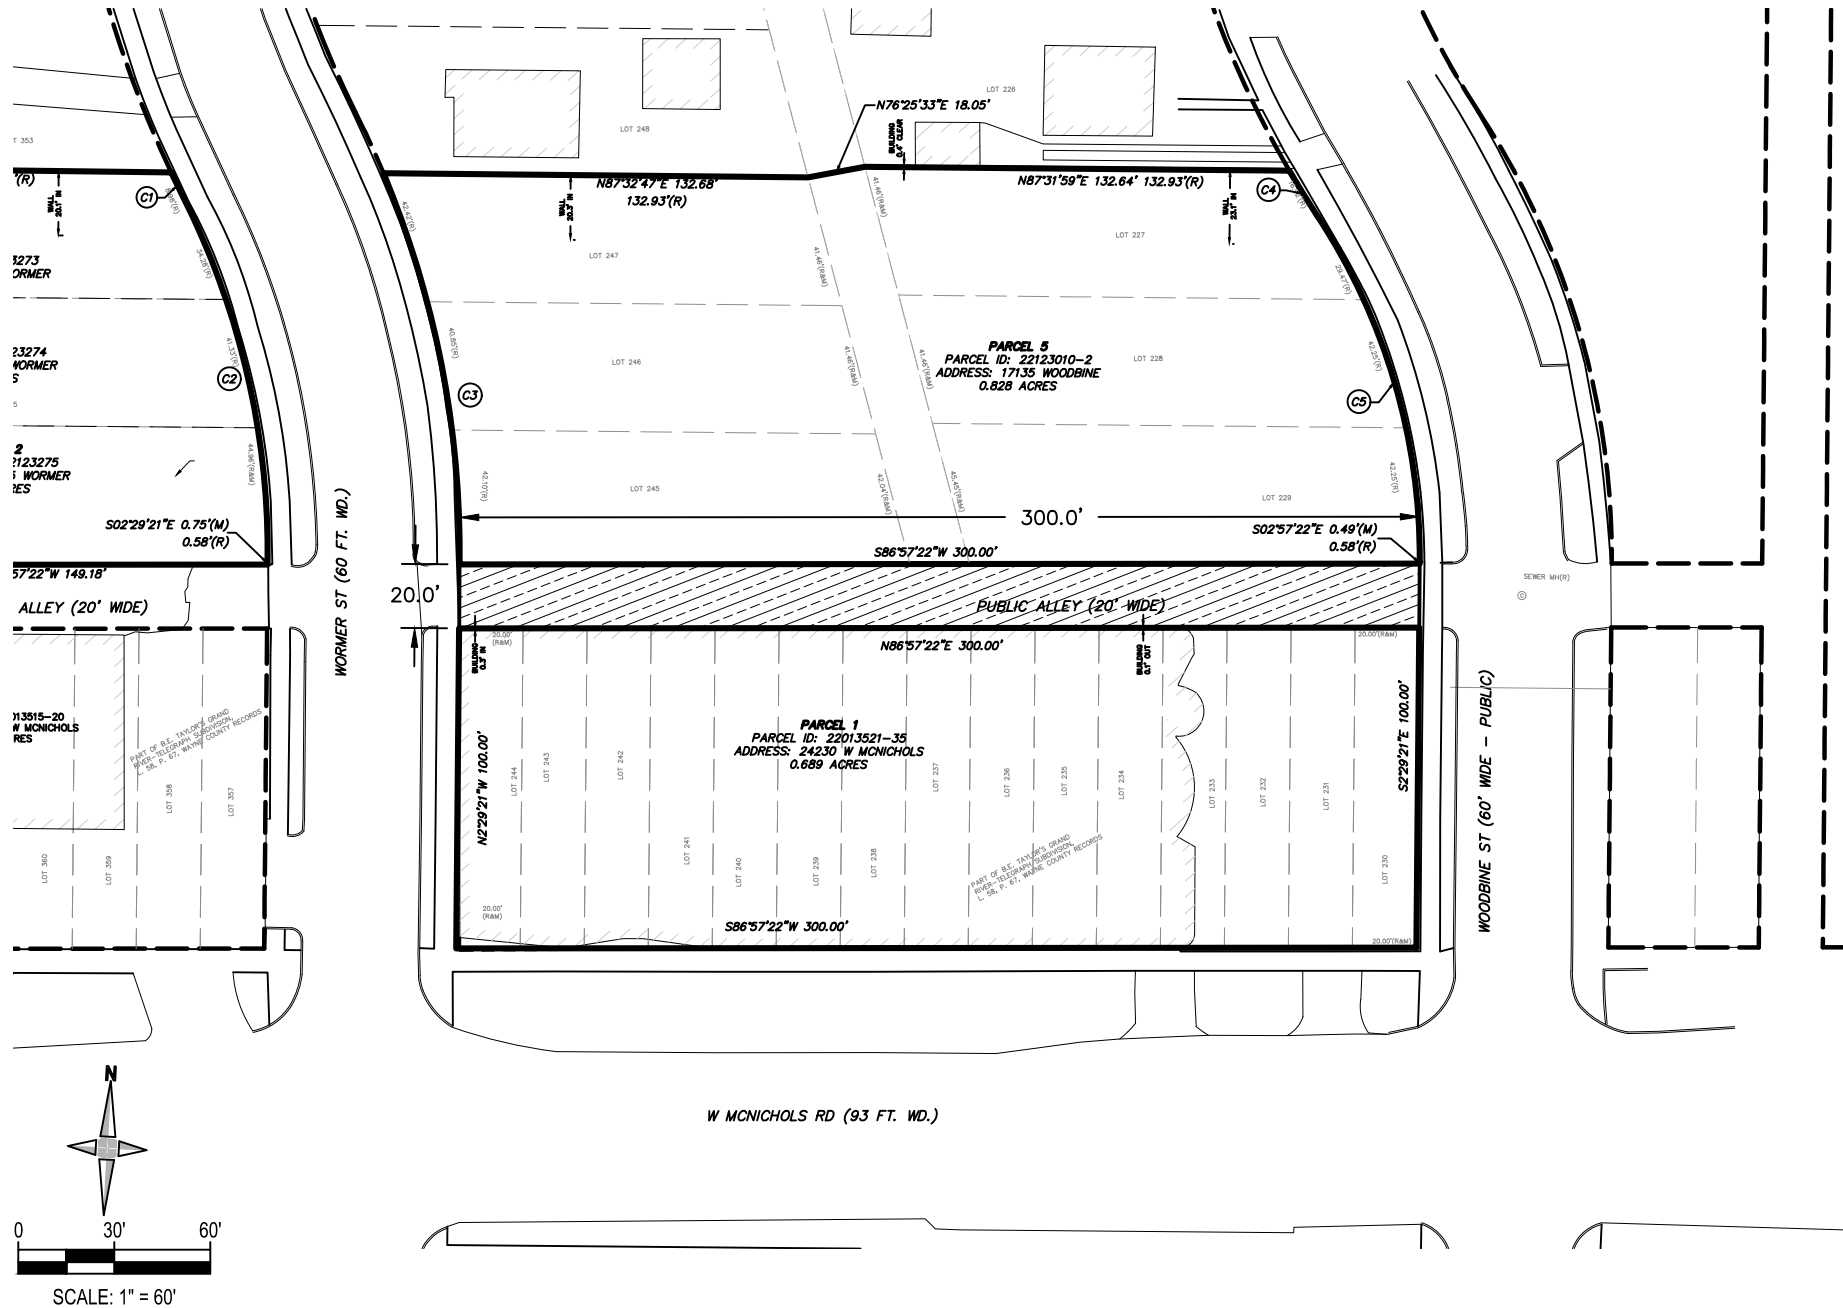


VACATION OF THE PUBLIC ALLEY WITH RESERVATION OF A PUBLIC UTILITY EASEMENT

DEVELOPING KIDS
 ALLEY VACATION
 PETITION