



DATE:	ISSUE:
07-26-2023	Original Issue

Developed For:
Kraemer Design Group


1420 Broadway
Detroit, MI 48226

**Encroachment
Exhibit**

2305 Park Ave

City of Detroit
Wayne County
MICHIGAN

Date:	07-26-2023
Scale:	1"=20'
Sheet:	EX-1
Project:	20243.00D
Copyright © 2023 Giffels Webster. No reproduction shall be made without the prior written consent of Giffels Webster.	

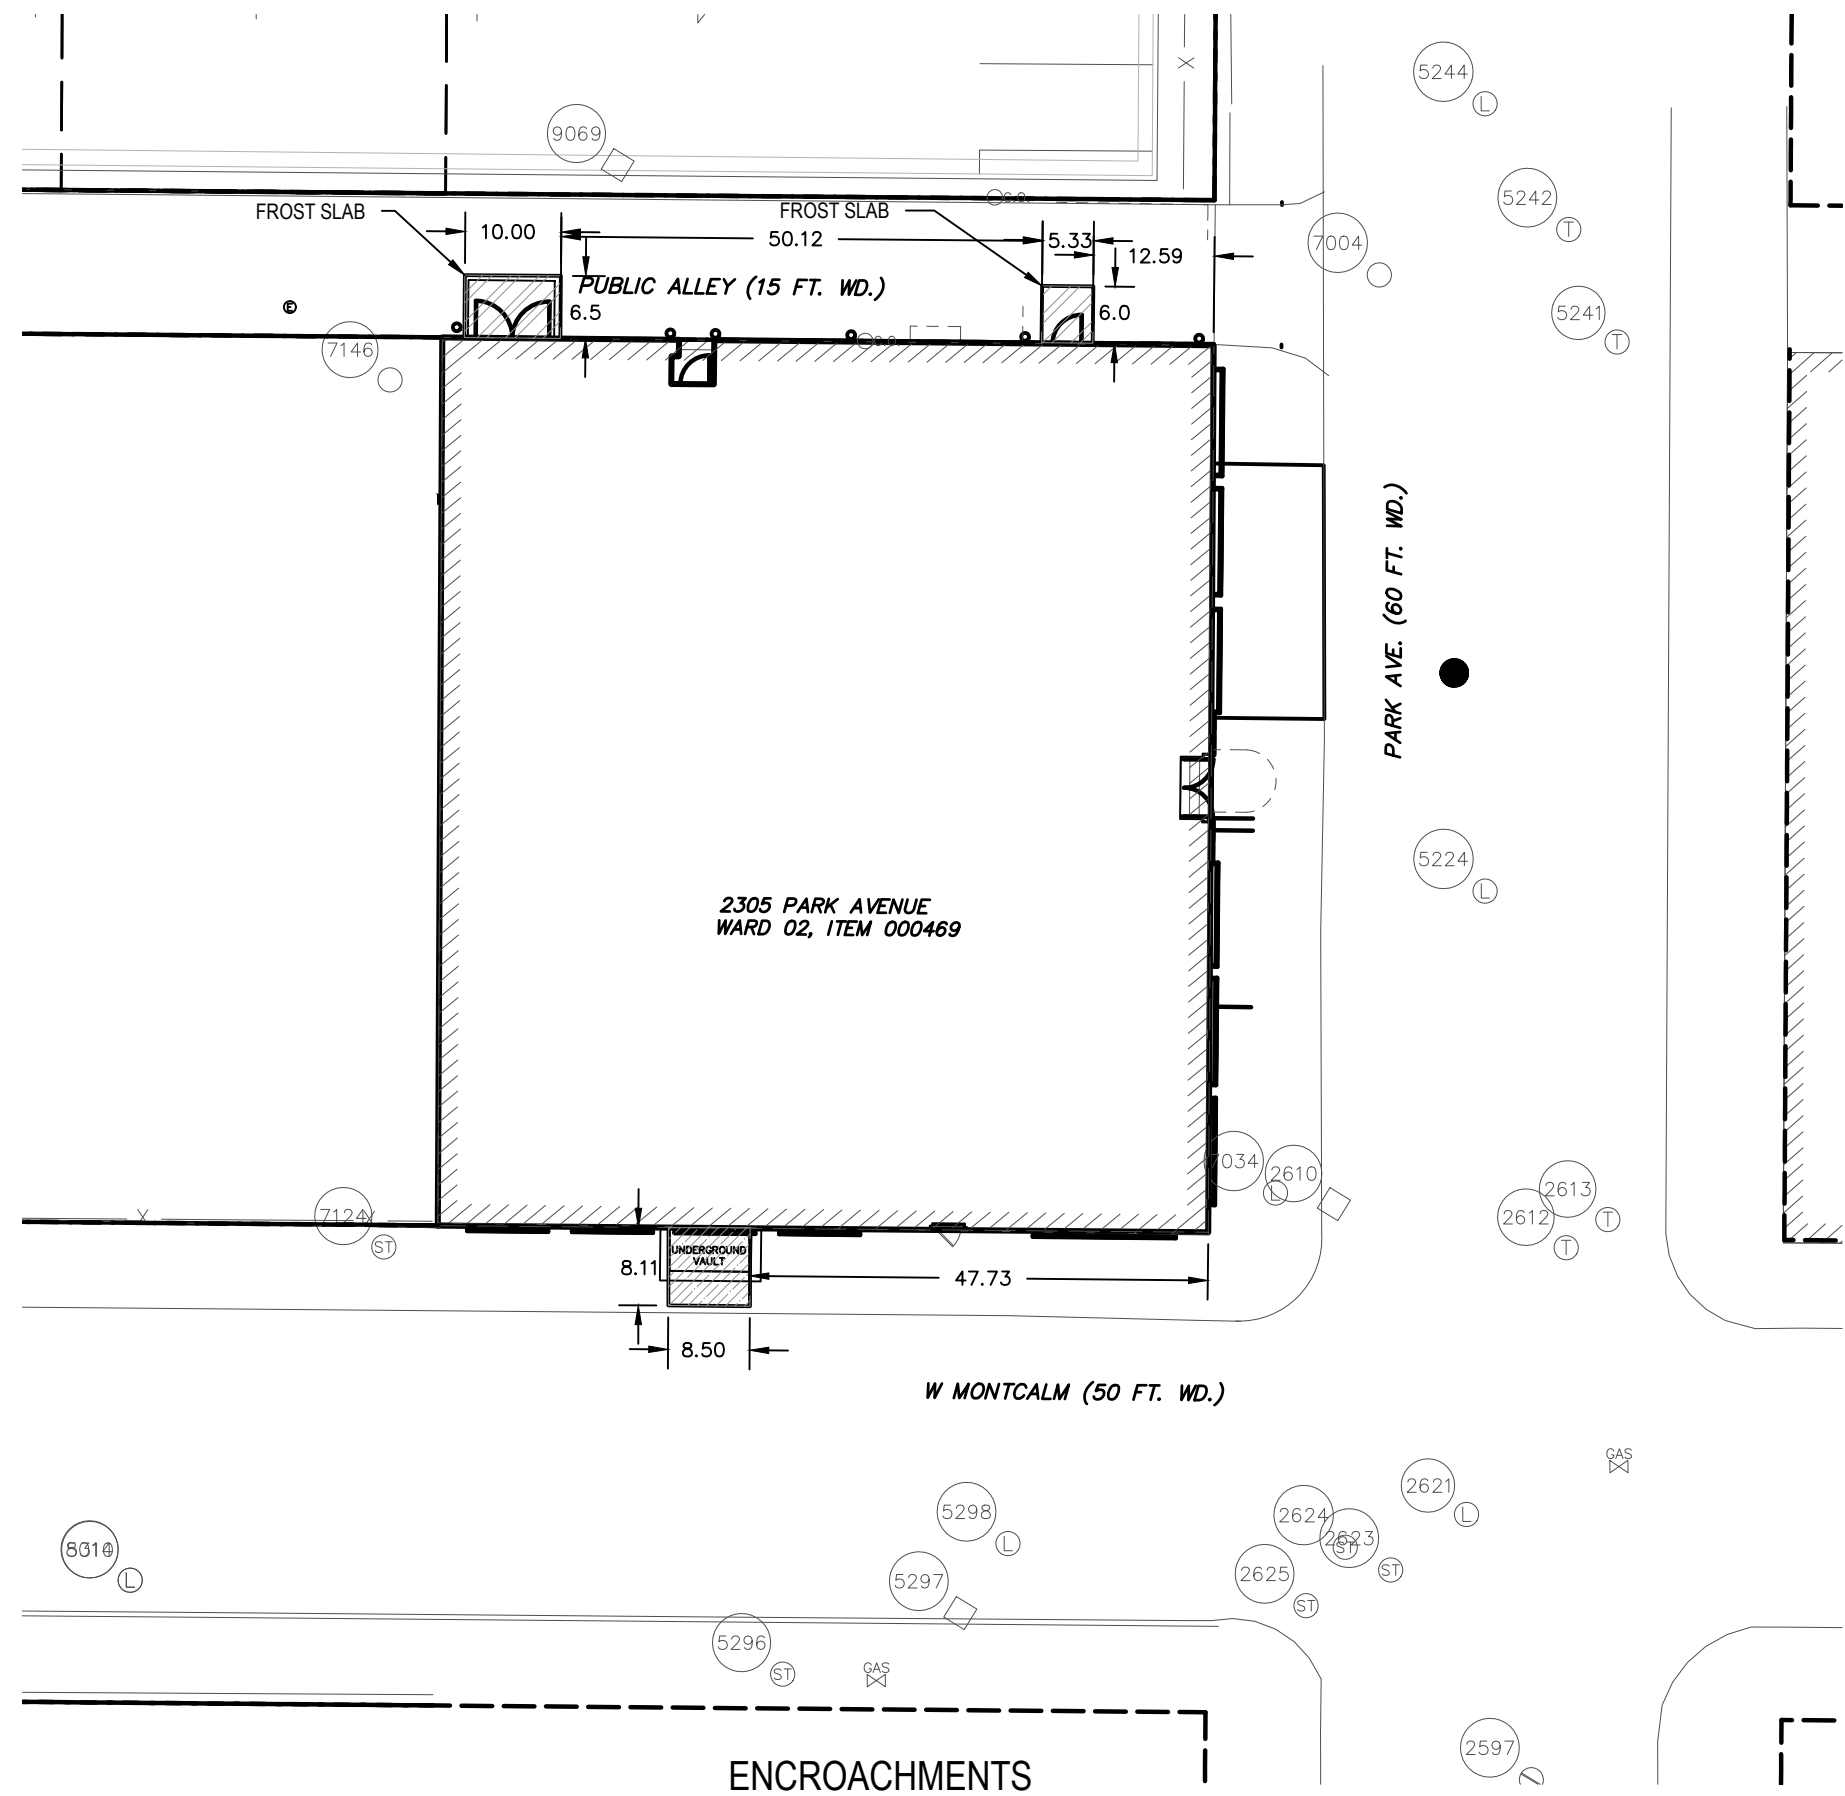

**ENCROACHMENTS
PLAN VIEW**