


ABOVE GRADE ENCROACHMENT FOR EXISTING SIGN BEGINS 45.97 FEET FROM THE SOUTHERN RIGHT-OF-WAY LINE OF GRAND RIVER (60 FEET WIDE) AND THE WESTERN RIGHT-OF-WAY LINE OF BROADWAY STREET (100 FEET WIDE). THE ENCROACHMENT EXTENDS UP TO 4.1 FEET (LENGTH) INTO THE PUBLIC SIDEWALK. THE ENCROACHMENT EXTEND FROM 12.0 FEET ABOVE EXISTING GRADE TO 17.0 FEET ABOVE EXISTING GRADE (THE ENCROACHMENT IS 5.0 FEET IN TOTAL HEIGHT). THE SIGN HAS A WIDTH OF 0.5 FEET.

AT GRADE ENCROACHMENT FOR EXISTING WOOD SIGN BEGINS 225.71 FEET FROM THE SOUTHERN RIGHT-OF-WAY LINE OF GRAND RIVER (60 FEET WIDE) AND THE WESTERN RIGHT-OF-WAY LINE OF BROADWAY STREET (100 FEET WIDE). THE ENCROACHMENT START 1.29 FEET FROM PROPERTY LINE AND EXTENDS UP TO 5.74 FEET (LENGTH) INTO THE PUBLIC SIDEWALK. THE ENCROACHMENT EXTEND TO 25.0 FEET ABOVE EXISTING GRADE. THE SIGN HAS A WIDTH OF 0.73 FEET.

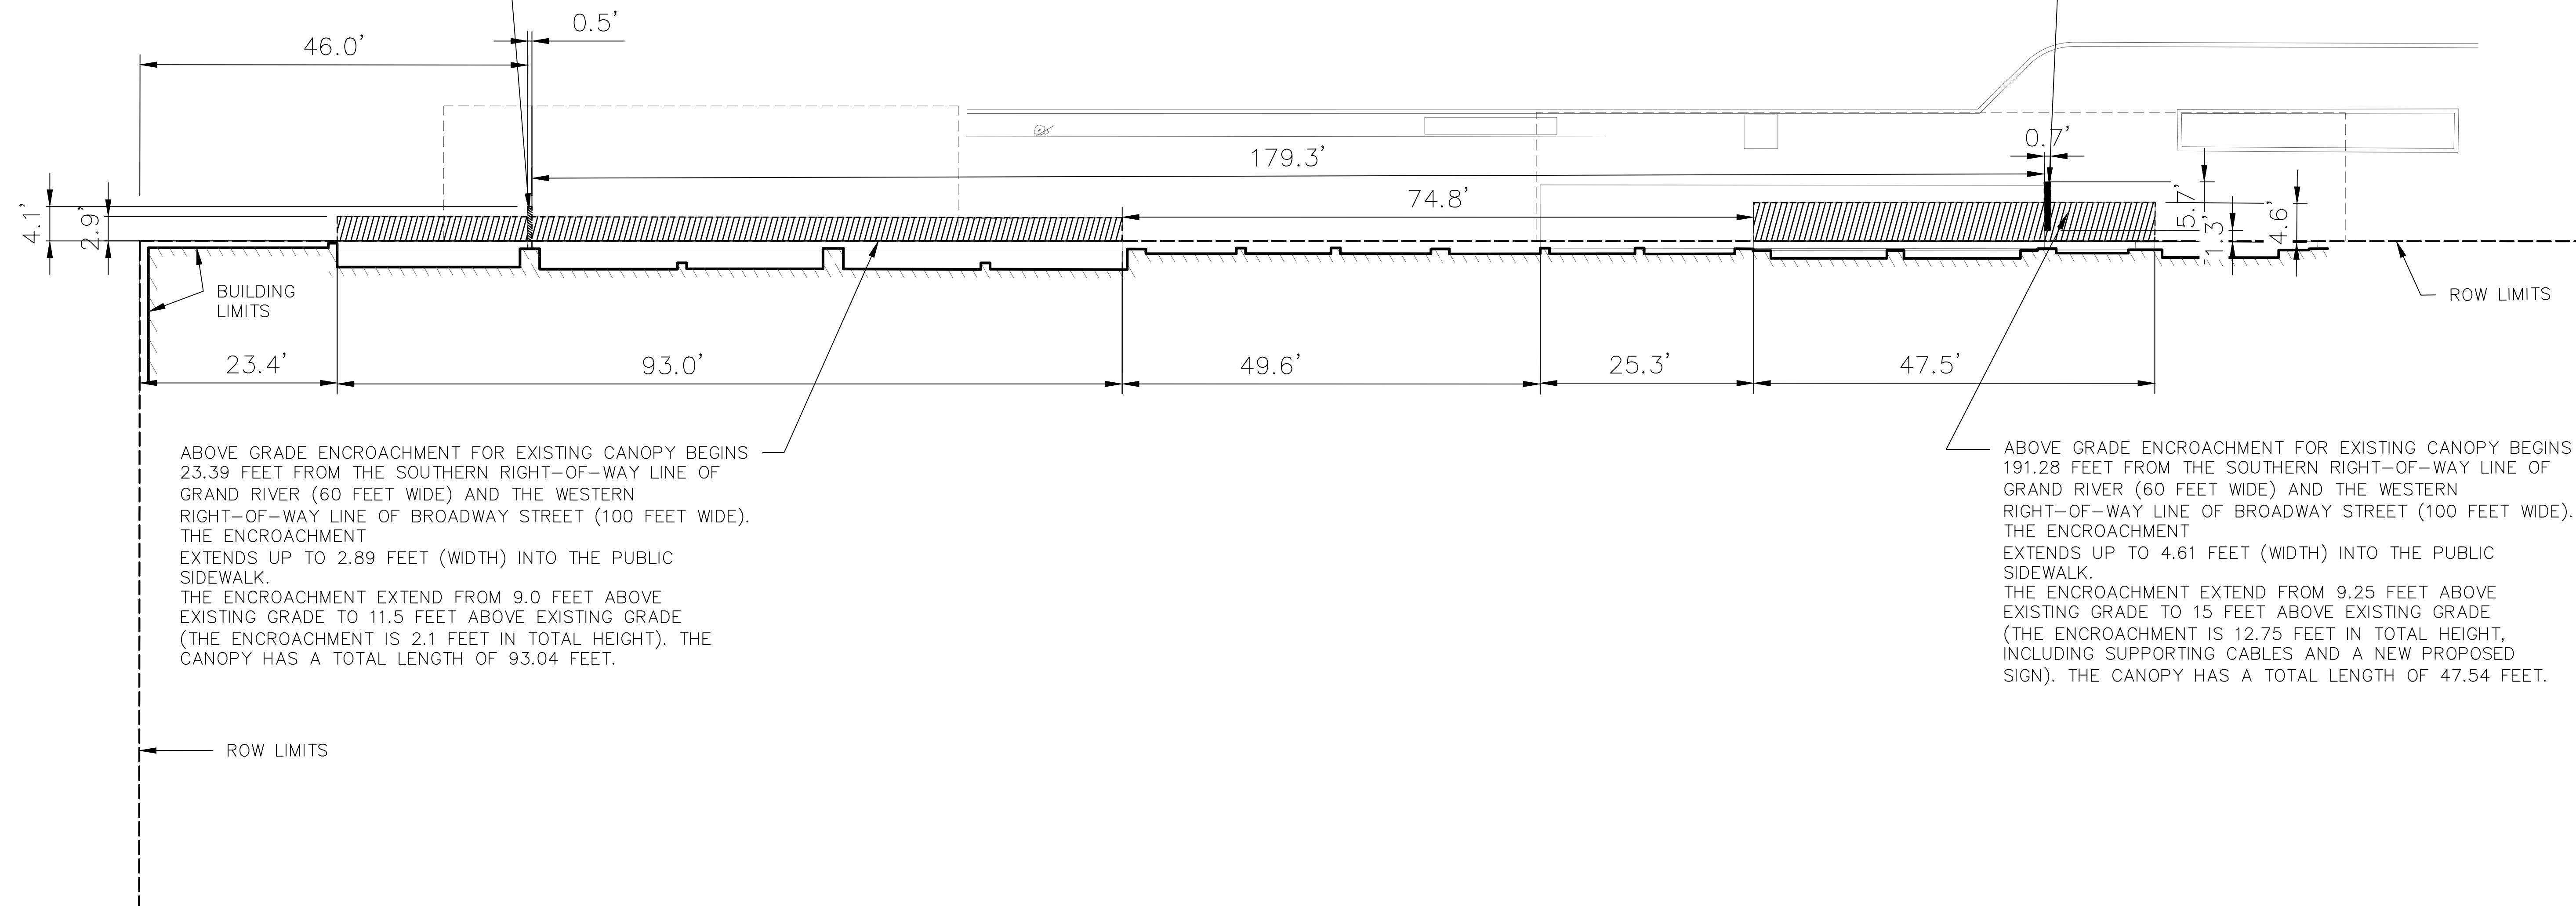

ABOVE GRADE ENCROACHMENT FOR EXISTING CANOPY BEGINS 23.39 FEET FROM THE SOUTHERN RIGHT-OF-WAY LINE OF GRAND RIVER (60 FEET WIDE) AND THE WESTERN RIGHT-OF-WAY LINE OF BROADWAY STREET (100 FEET WIDE). THE ENCROACHMENT EXTENDS UP TO 2.89 FEET (WIDTH) INTO THE PUBLIC SIDEWALK. THE ENCROACHMENT EXTEND FROM 9.0 FEET ABOVE EXISTING GRADE TO 11.5 FEET ABOVE EXISTING GRADE (THE ENCROACHMENT IS 2.1 FEET IN TOTAL HEIGHT). THE CANOPY HAS A TOTAL LENGTH OF 93.04 FEET.

ABOVE GRADE ENCROACHMENT FOR EXISTING CANOPY BEGINS 191.28 FEET FROM THE SOUTHERN RIGHT-OF-WAY LINE OF GRAND RIVER (60 FEET WIDE) AND THE WESTERN RIGHT-OF-WAY LINE OF BROADWAY STREET (100 FEET WIDE). THE ENCROACHMENT EXTENDS UP TO 4.61 FEET (WIDTH) INTO THE PUBLIC SIDEWALK. THE ENCROACHMENT EXTEND FROM 9.25 FEET ABOVE EXISTING GRADE TO 15 FEET ABOVE EXISTING GRADE (THE ENCROACHMENT IS 12.75 FEET IN TOTAL HEIGHT, INCLUDING SUPPORTING CABLES AND A NEW PROPOSED SIGN). THE CANOPY HAS A TOTAL LENGTH OF 47.54 FEET.