




City of Detroit
MT ELLIOTT STREET AND CONANT STREET
RECONSTRUCTION

MT ELLIOTT STREET

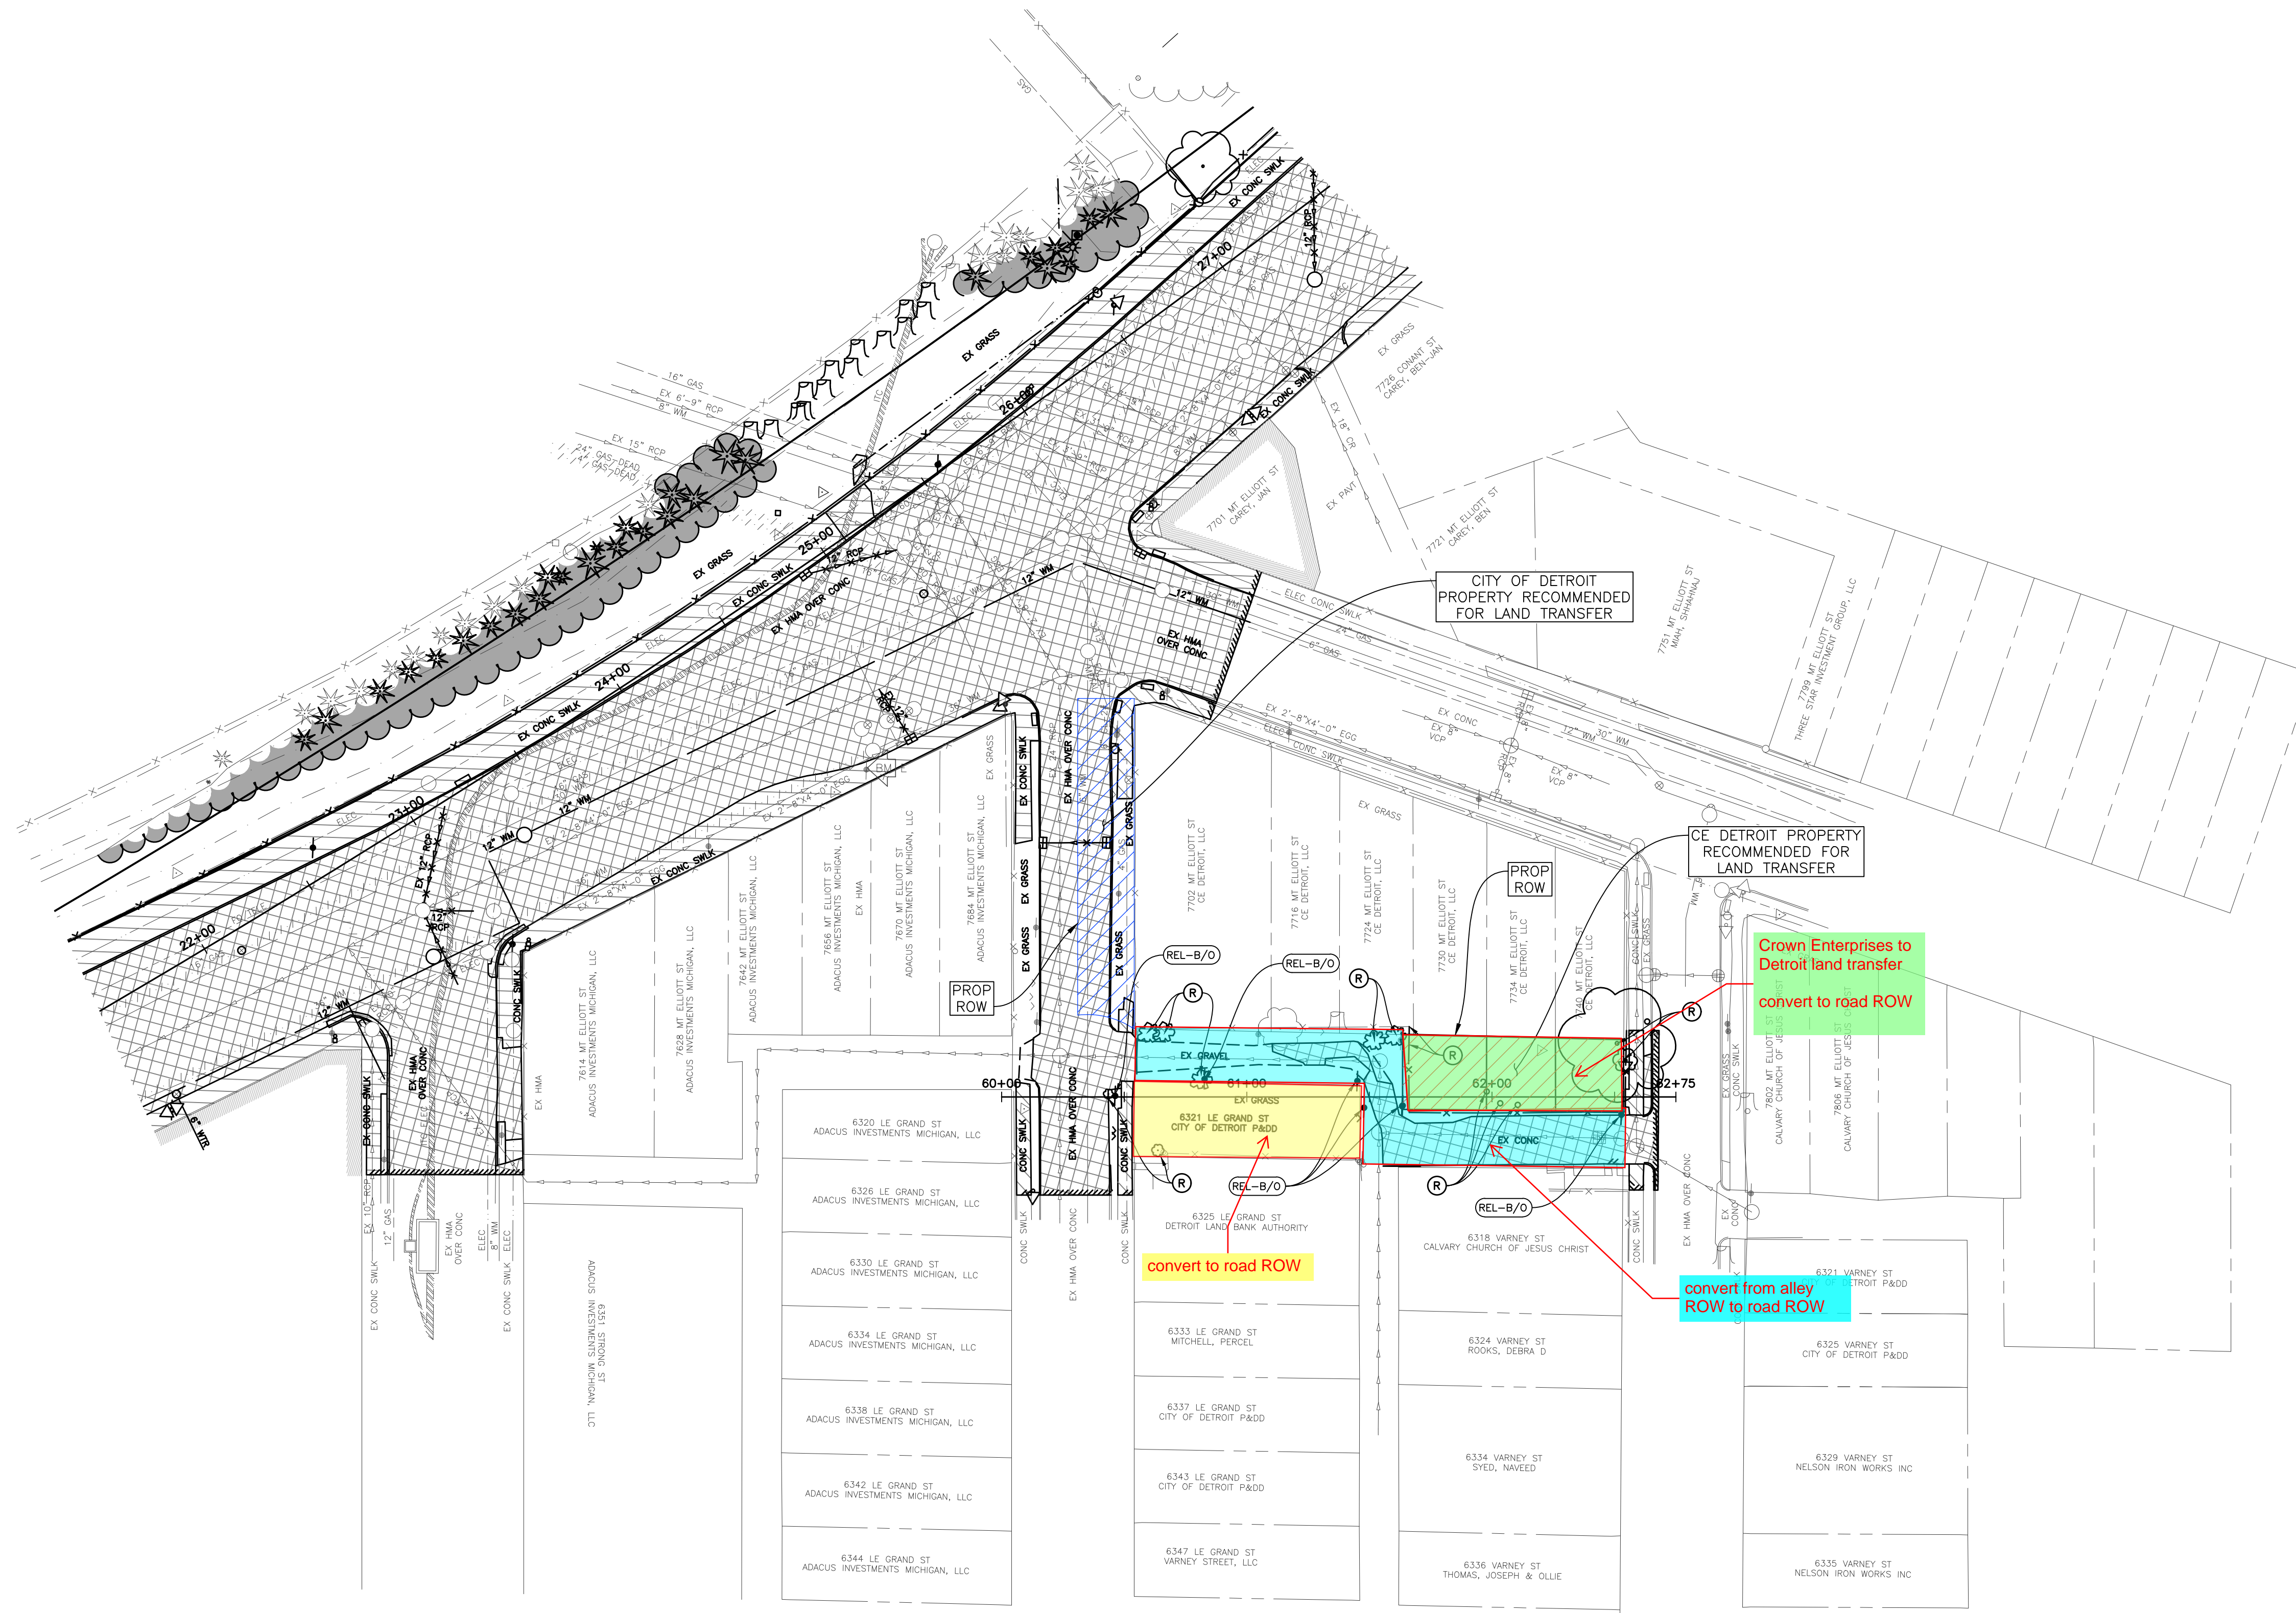

MT ELLIOTT STREET

STRONG STREET

LE GRAND STREET

VARNEY STREET

REMOVAL PLAN

SCALE: 1" = 40'
0 20 40 80

REVISIONS

11/16/2022	90% CD
07/27/2022	60% CD
04/29/2022	30% CD

Drawn By	AJL
Designer	AJL
Reviewer	TL
Manager	KK3

Hard copy is intended to be 24"x36" when plotted. Scale(s) indicated and graphic quality may not be accurate for any other size.

PROJECT NO.

211074

SHEET NO.


41

REM003A



City of Detroit
MT ELLIOTT STREET AND CONANT STREET
RECONSTRUCTION

MT ELLIOTT STREET

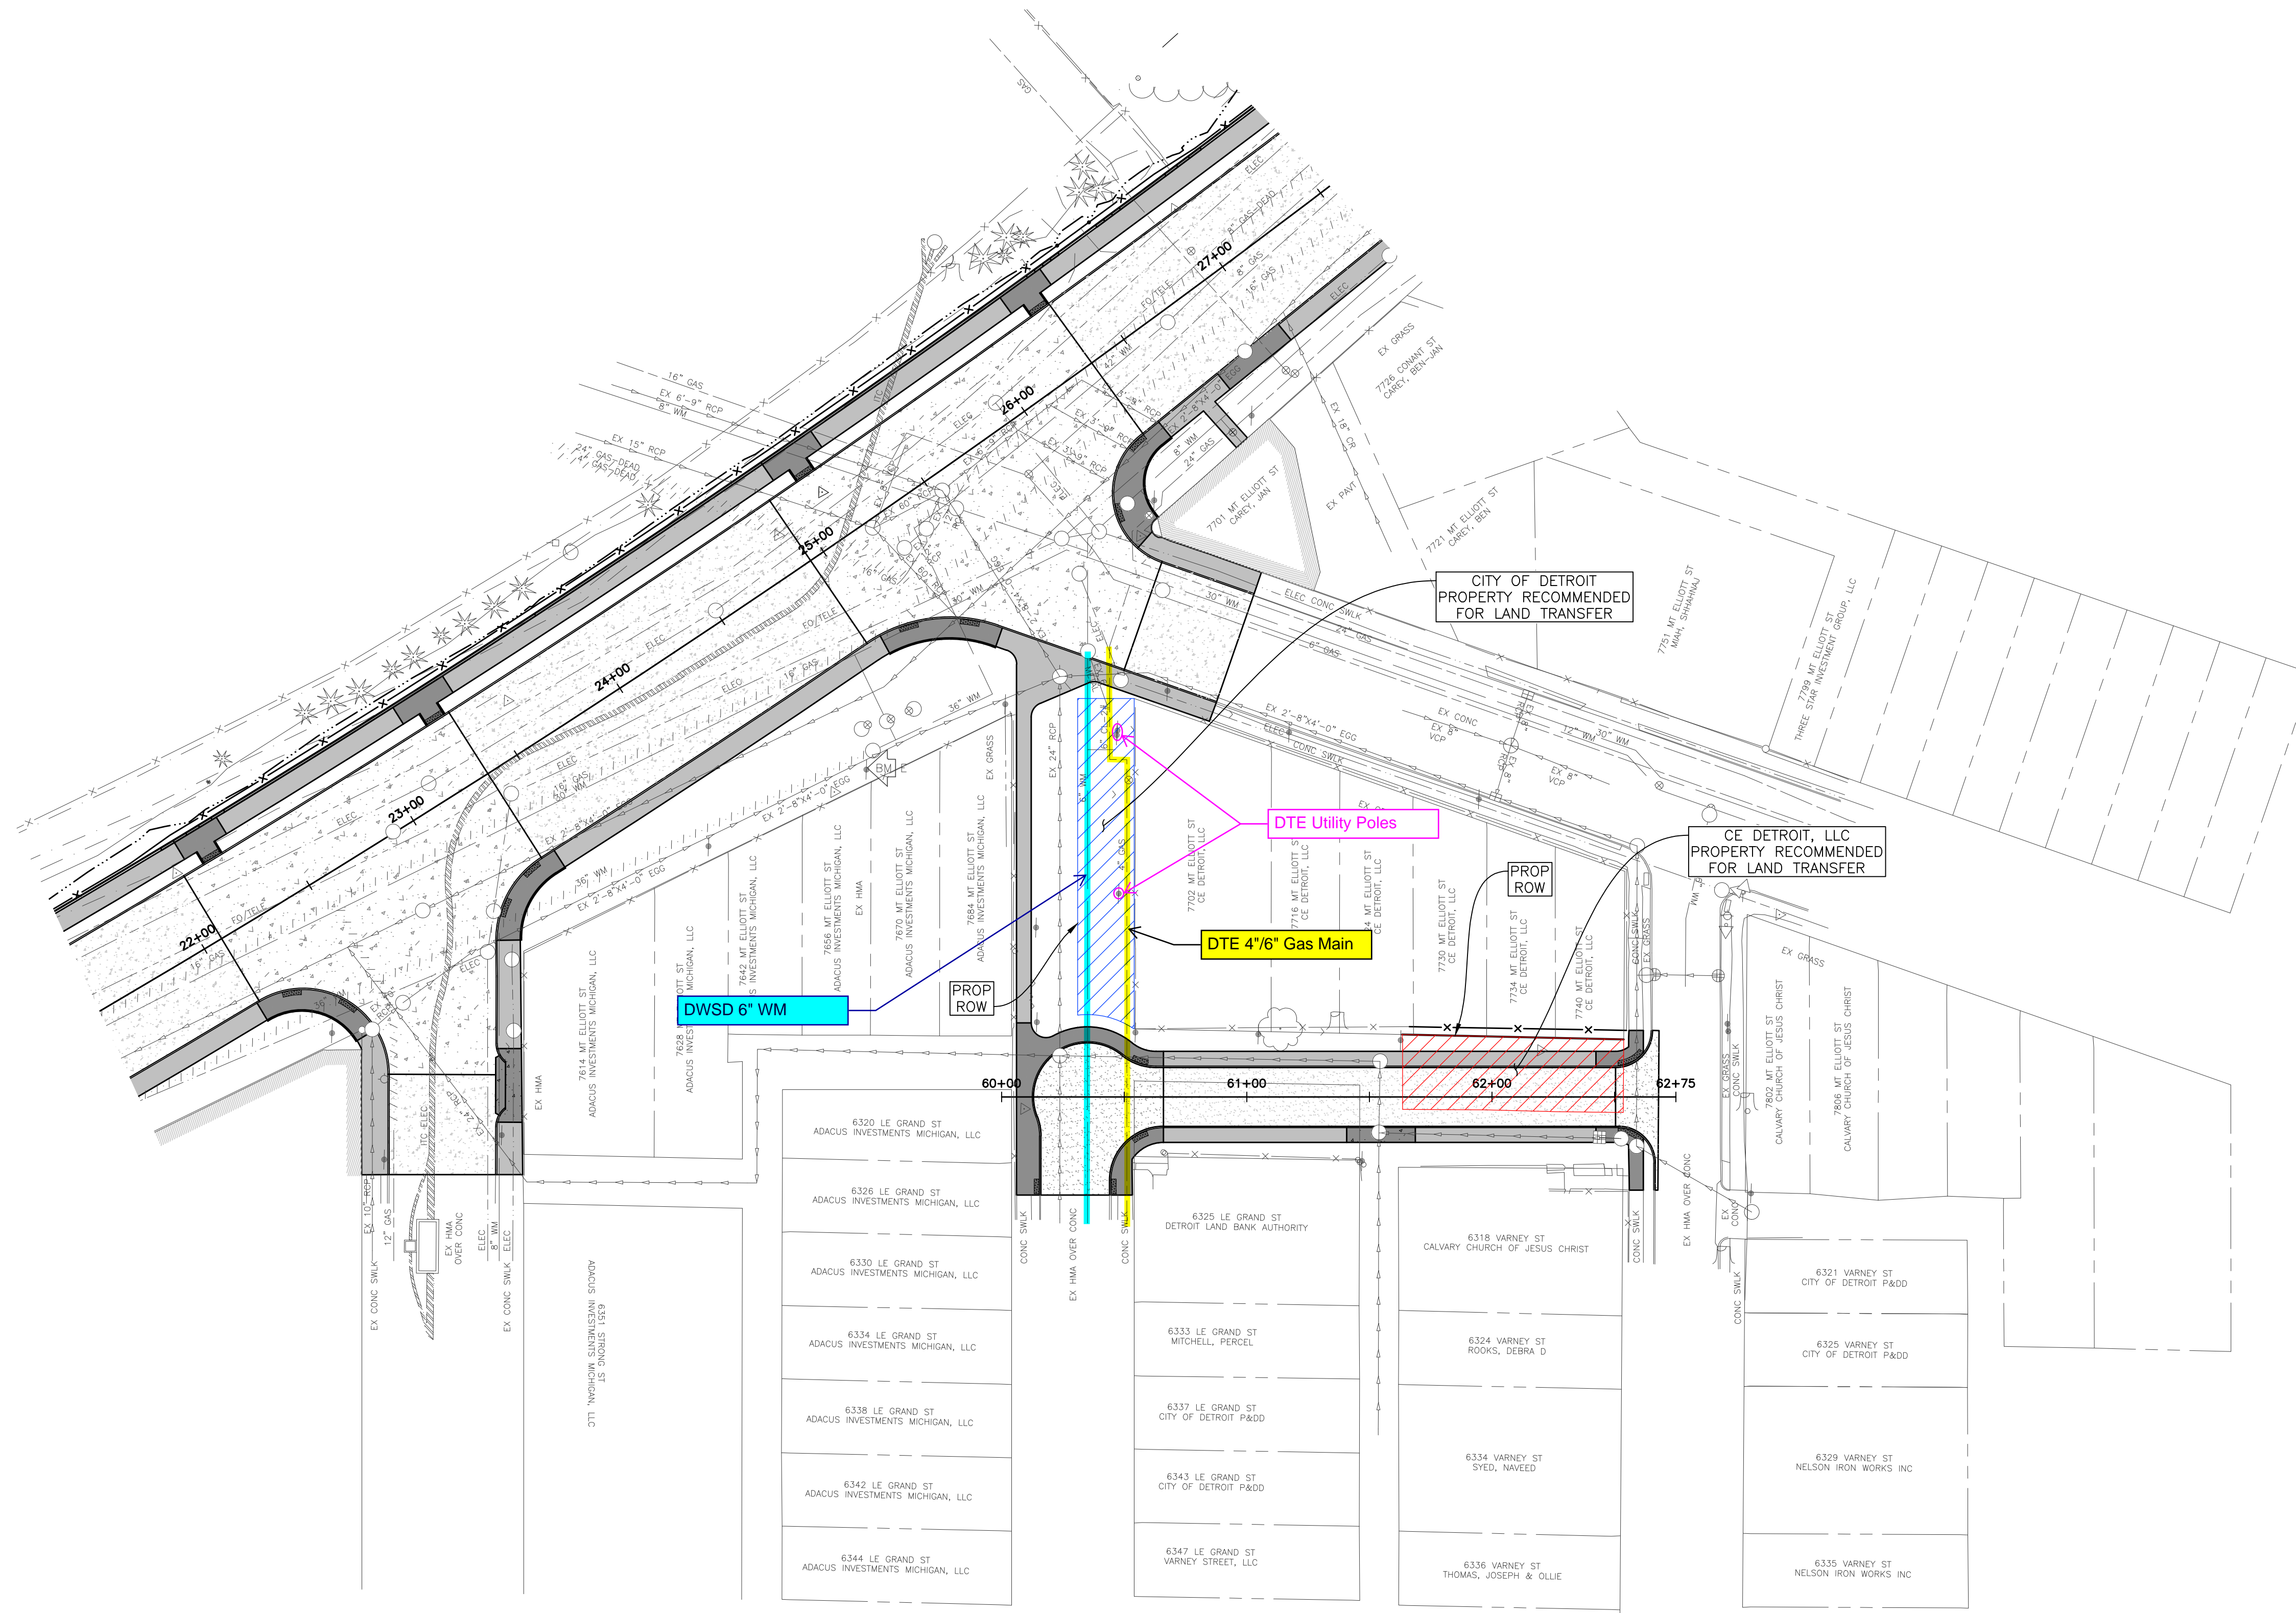

CITY OF DETROIT
PROPERTY RECOMMENDED
FOR LAND TRANSFER

CE DETROIT, LLC
PROPERTY RECOMMENDED
FOR LAND TRANSFER

DTE Utility Poles

DTE 4"/6" Gas Main

DWSD 6" WM

PROP ROW

PROP ROW

MT ELLIOTT STREET

STRONG STREET

LE GRAND STREET

VARNEY STREET

PLT: I:\P\211074\CON003A_EXHIBIT.DWG LAYOUT: REM003A DATE: 11/26/2022 TIME: 3:52:58 PM USER: AGRANZON

CONSTRUCTION PLAN

SCALE: 1" = 40'
0 20 40 80

REVISIONS

11/16/2022	90% CD
07/27/2022	60% CD
04/29/2022	30% CD

Drawn By	AJL
Designer	AJL
Reviewer	TL
Manager	KK3

Hard copy is intended to be 24"x36" when plotted. Scale(s) indicated and graphic quality may not be accurate for any other size.

PROJECT NO.
211074

SHEET NO.
41

CON003A