



Letter of Transmittal

Date:
Petition Map:

Type of Petition

- | | | |
|---|---------------------------------------|--|
| <input type="checkbox"/> Outright Vacation | <input type="checkbox"/> Dedication | <input type="checkbox"/> Berm Use |
| <input type="checkbox"/> Conversion to Easement | <input type="checkbox"/> Encroachment | <input type="checkbox"/> Temporary Closing |

Review Status

The above petition has been received and reviewed by this office. Please see below for the review status as marked.

- | | |
|--|--|
| <input type="checkbox"/> Approved Subject to Attached Provisions | <input type="checkbox"/> Revise and Resubmit |
| <input type="checkbox"/> Not Approved | |

Additional Comments (if applicable):



Attached is the DWSD provision related to the petition.

	Name	Title	Signature	Date
Reviewed by:				
Approved by:			For Syed Ali	

MAP-23-32



VARNEY AVE. 50 FT. WD.

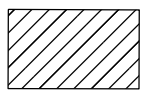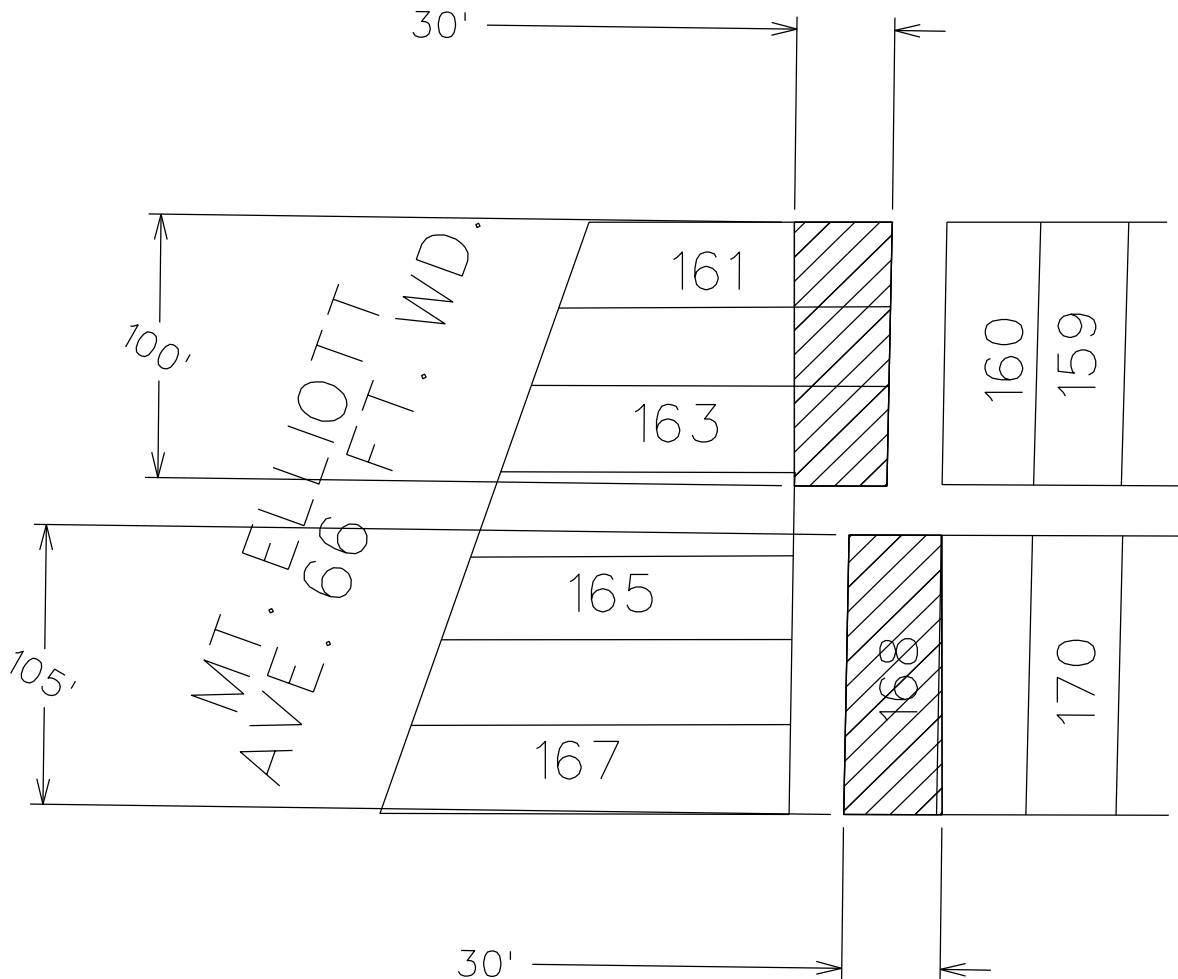

-DEDICATION

(FOR OFFICE USE ONLY)

CARTO 49C

MT. ELLIOT AND CONANT
STREET RECONSTRUCTION
DEDICATION OF ROW



CITY OF DETROIT
CITY ENGINEERING DIVISION
SURVEY BUREAU

JOB NO. 23-32

DRWG. NO.

B					
A					
DESCRIPTION	DRWN	CHKD	APPD	DATE	
REVISIONS					
DRAWN BY	CHECKED				
MW	JD				
DATE	APPROVED				
03-13-2023	JD				

MAP-23-32

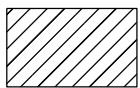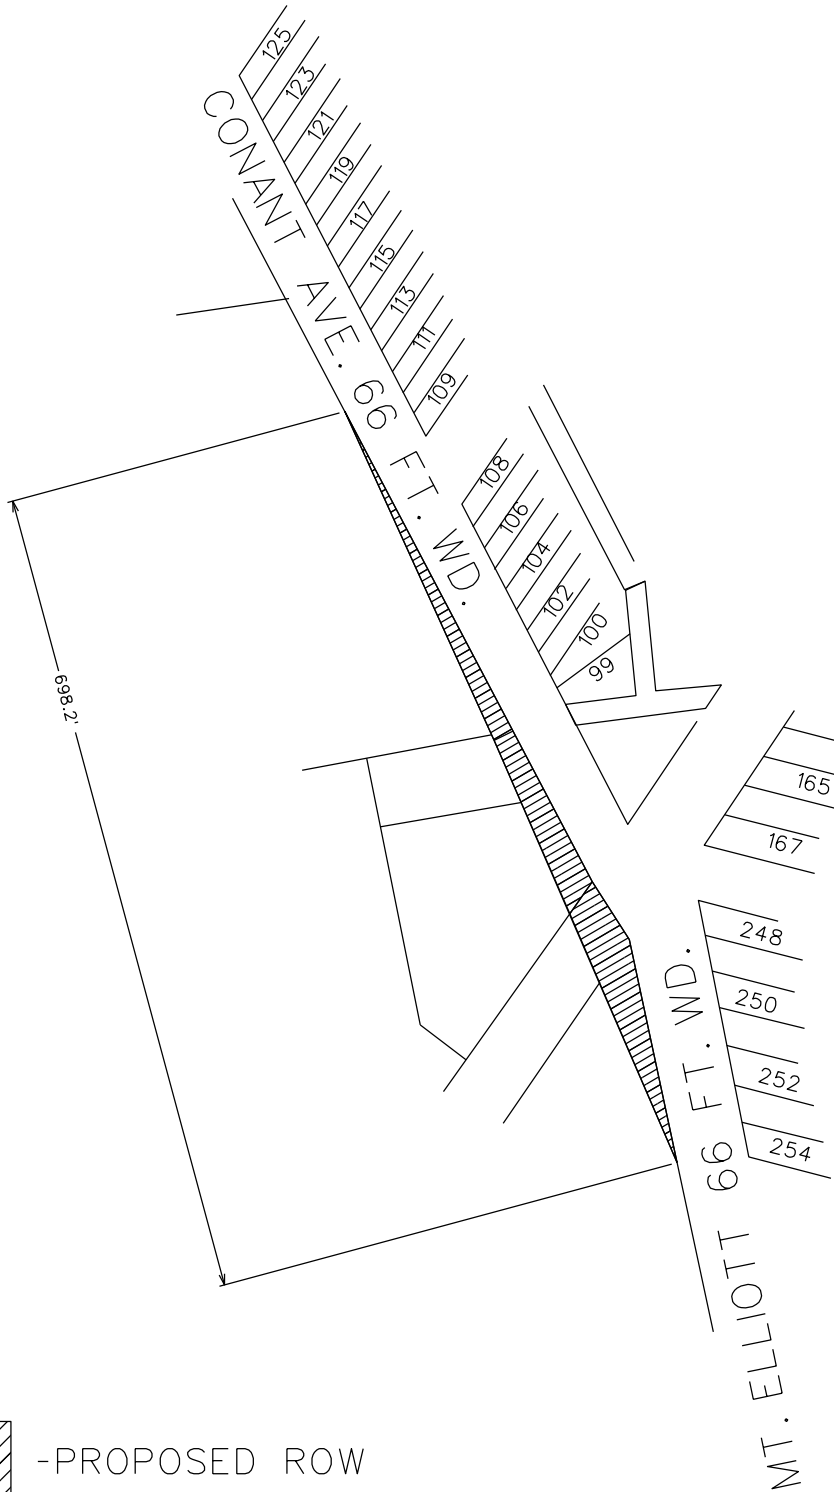

-PROPOSED ROW

(FOR OFFICE USE ONLY)

CARTO 49C

B					
A					
DESCRIPTION	DRWN	CHKD	APPD	DATE	
REVISIONS					
DRAWN BY	MW	CHECKED	JD		
DATE	03-10-2023	APPROVED	JD		


PROPOSED ROW ON W
CONANT AND MT. ELLIOTT

CITY OF DETROIT	
CITY ENGINEERING DIVISION	
SURVEY BUREAU	
JOB NO.	23-32
DRWG. NO.	



City of Detroit
MT ELLIOTT STREET AND CONANT STREET
RECONSTRUCTION

MT ELLIOTT STREET

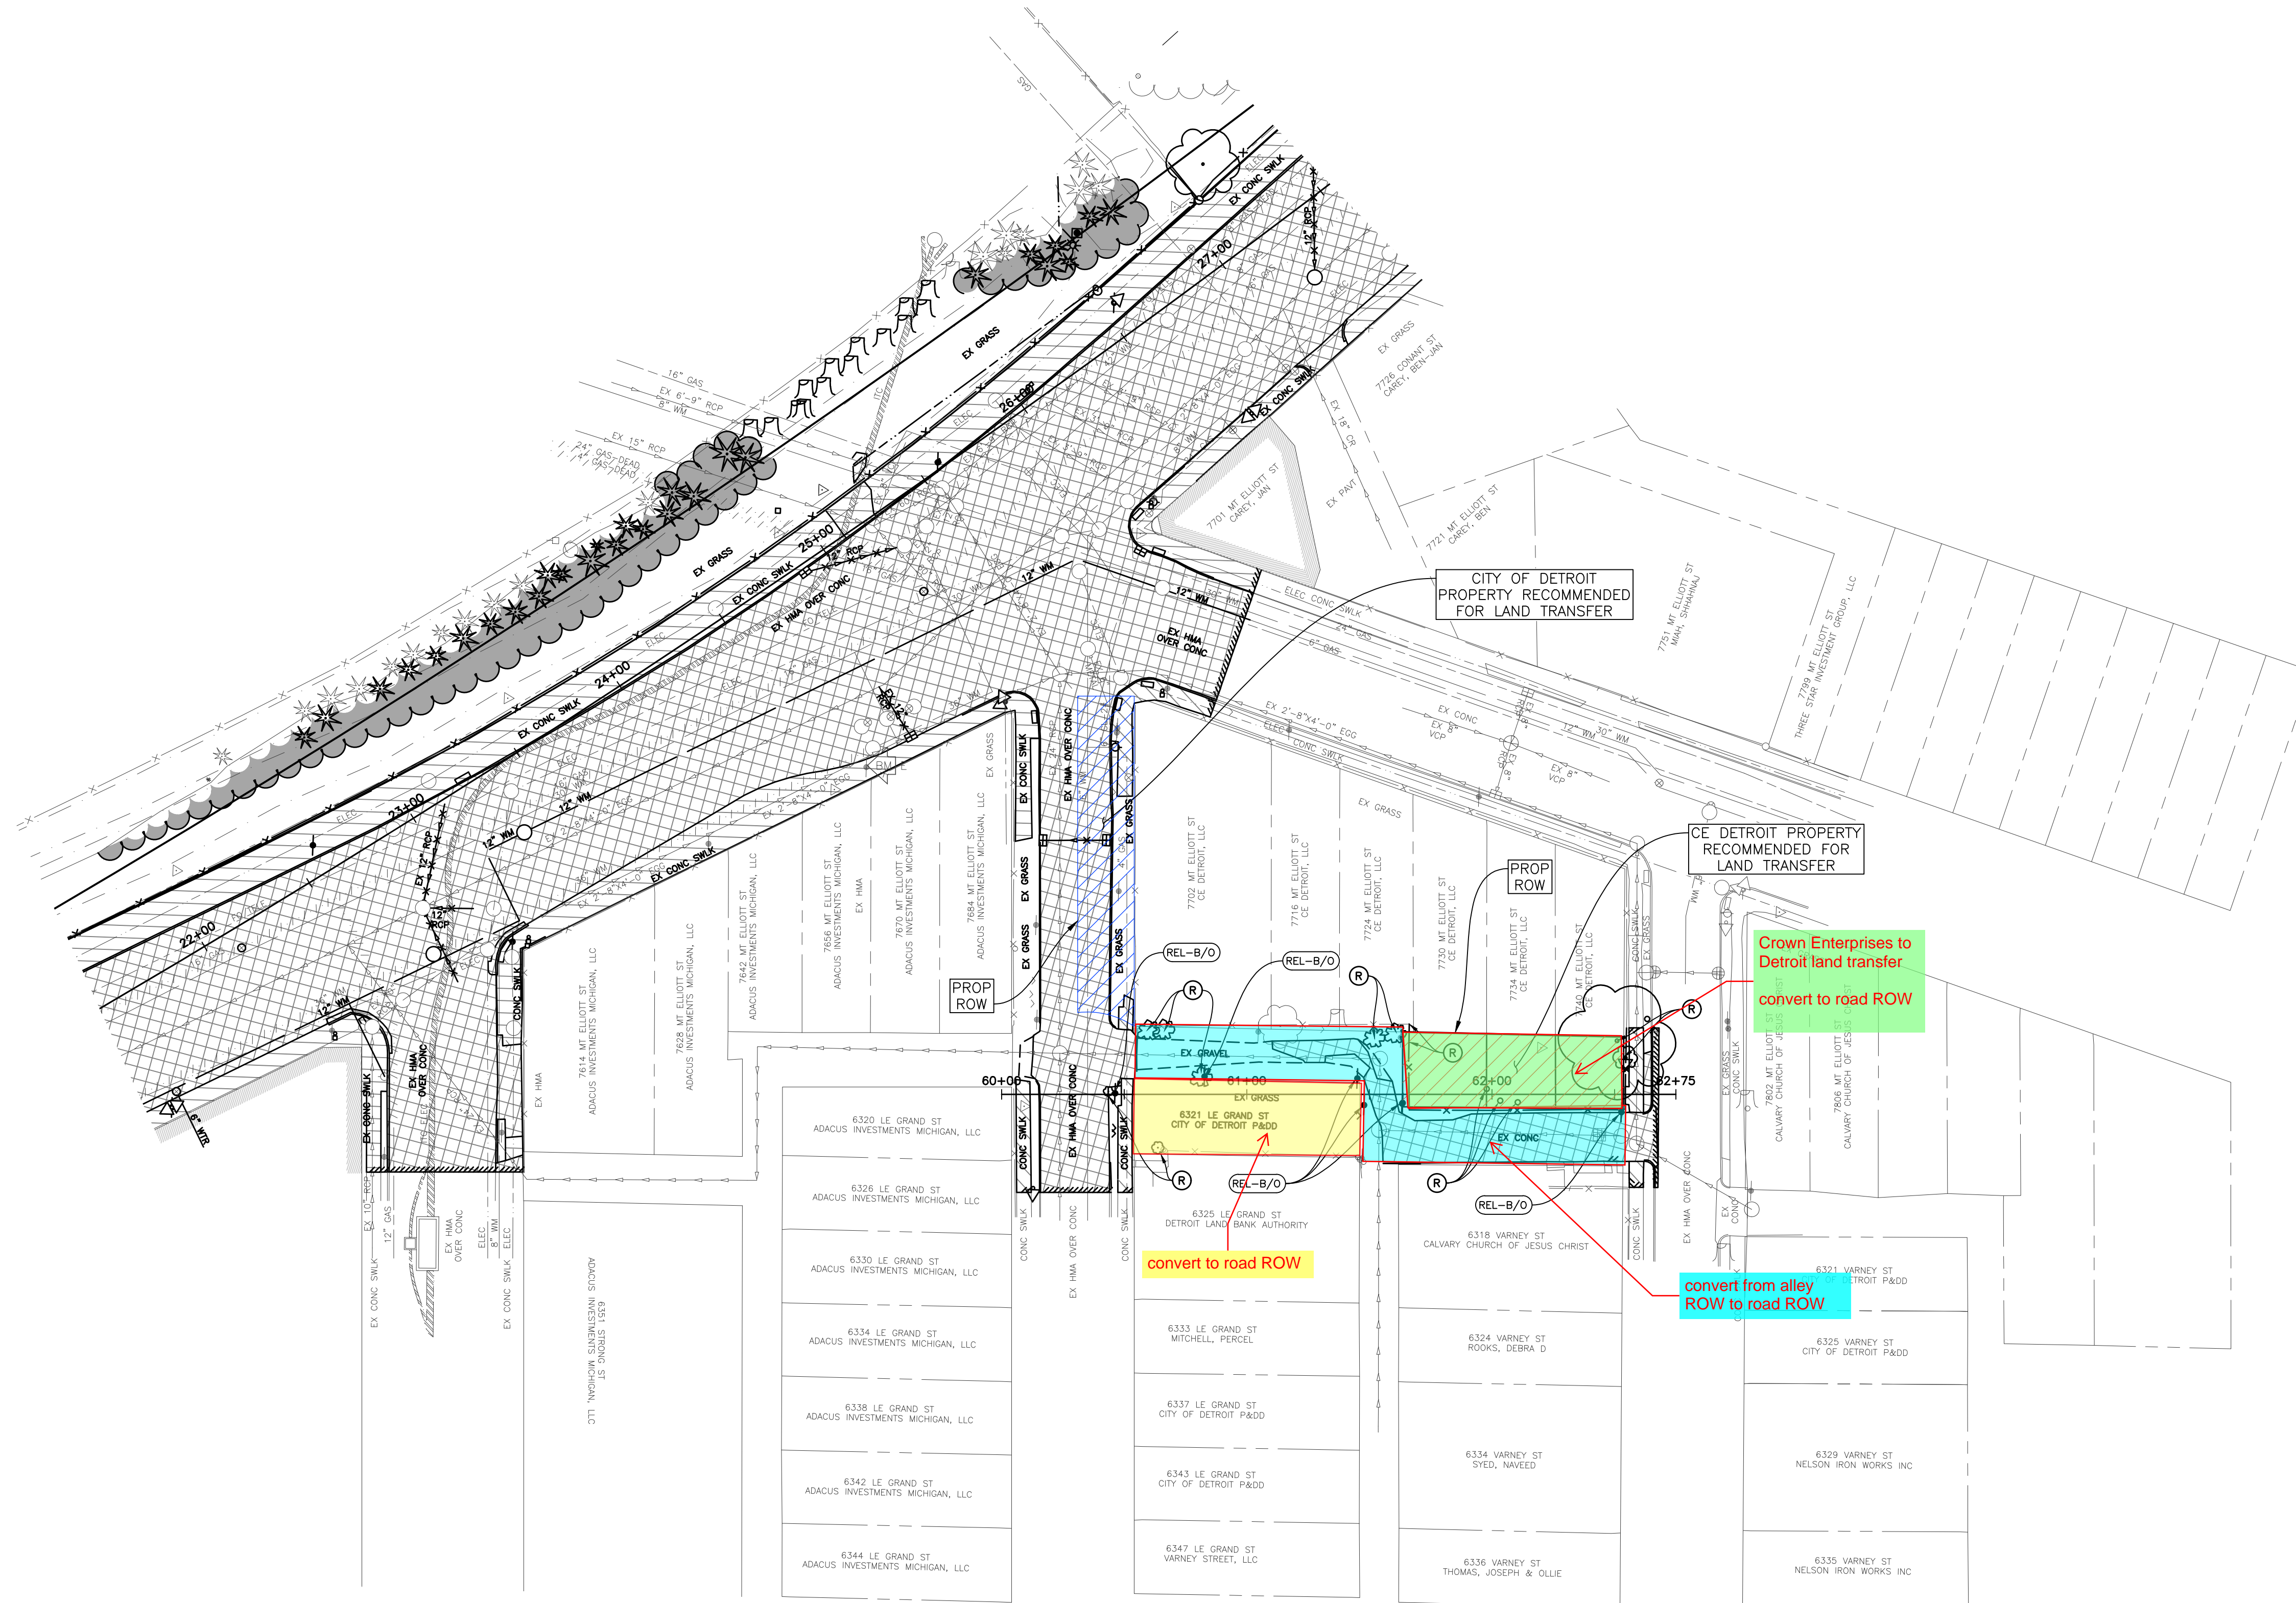

MT ELLIOTT STREET

STRONG STREET

LE GRAND STREET

VARNEY STREET

REMOVAL PLAN

SCALE: 1" = 40'
0 20 40 80

REVISIONS

11/16/2022	90% CD
07/27/2022	60% CD
04/29/2022	30% CD

Drawn By	AJL
Designer	AJL
Reviewer	TL
Manager	KK3

Hard copy is intended to be 24"x36" when plotted. Scale(s) indicated and graphic quality may not be accurate for any other size.

PROJECT NO.

211074

SHEET NO.


41

REM003A



City of Detroit
MT ELLIOTT STREET AND CONANT STREET
RECONSTRUCTION

MT ELLIOTT STREET

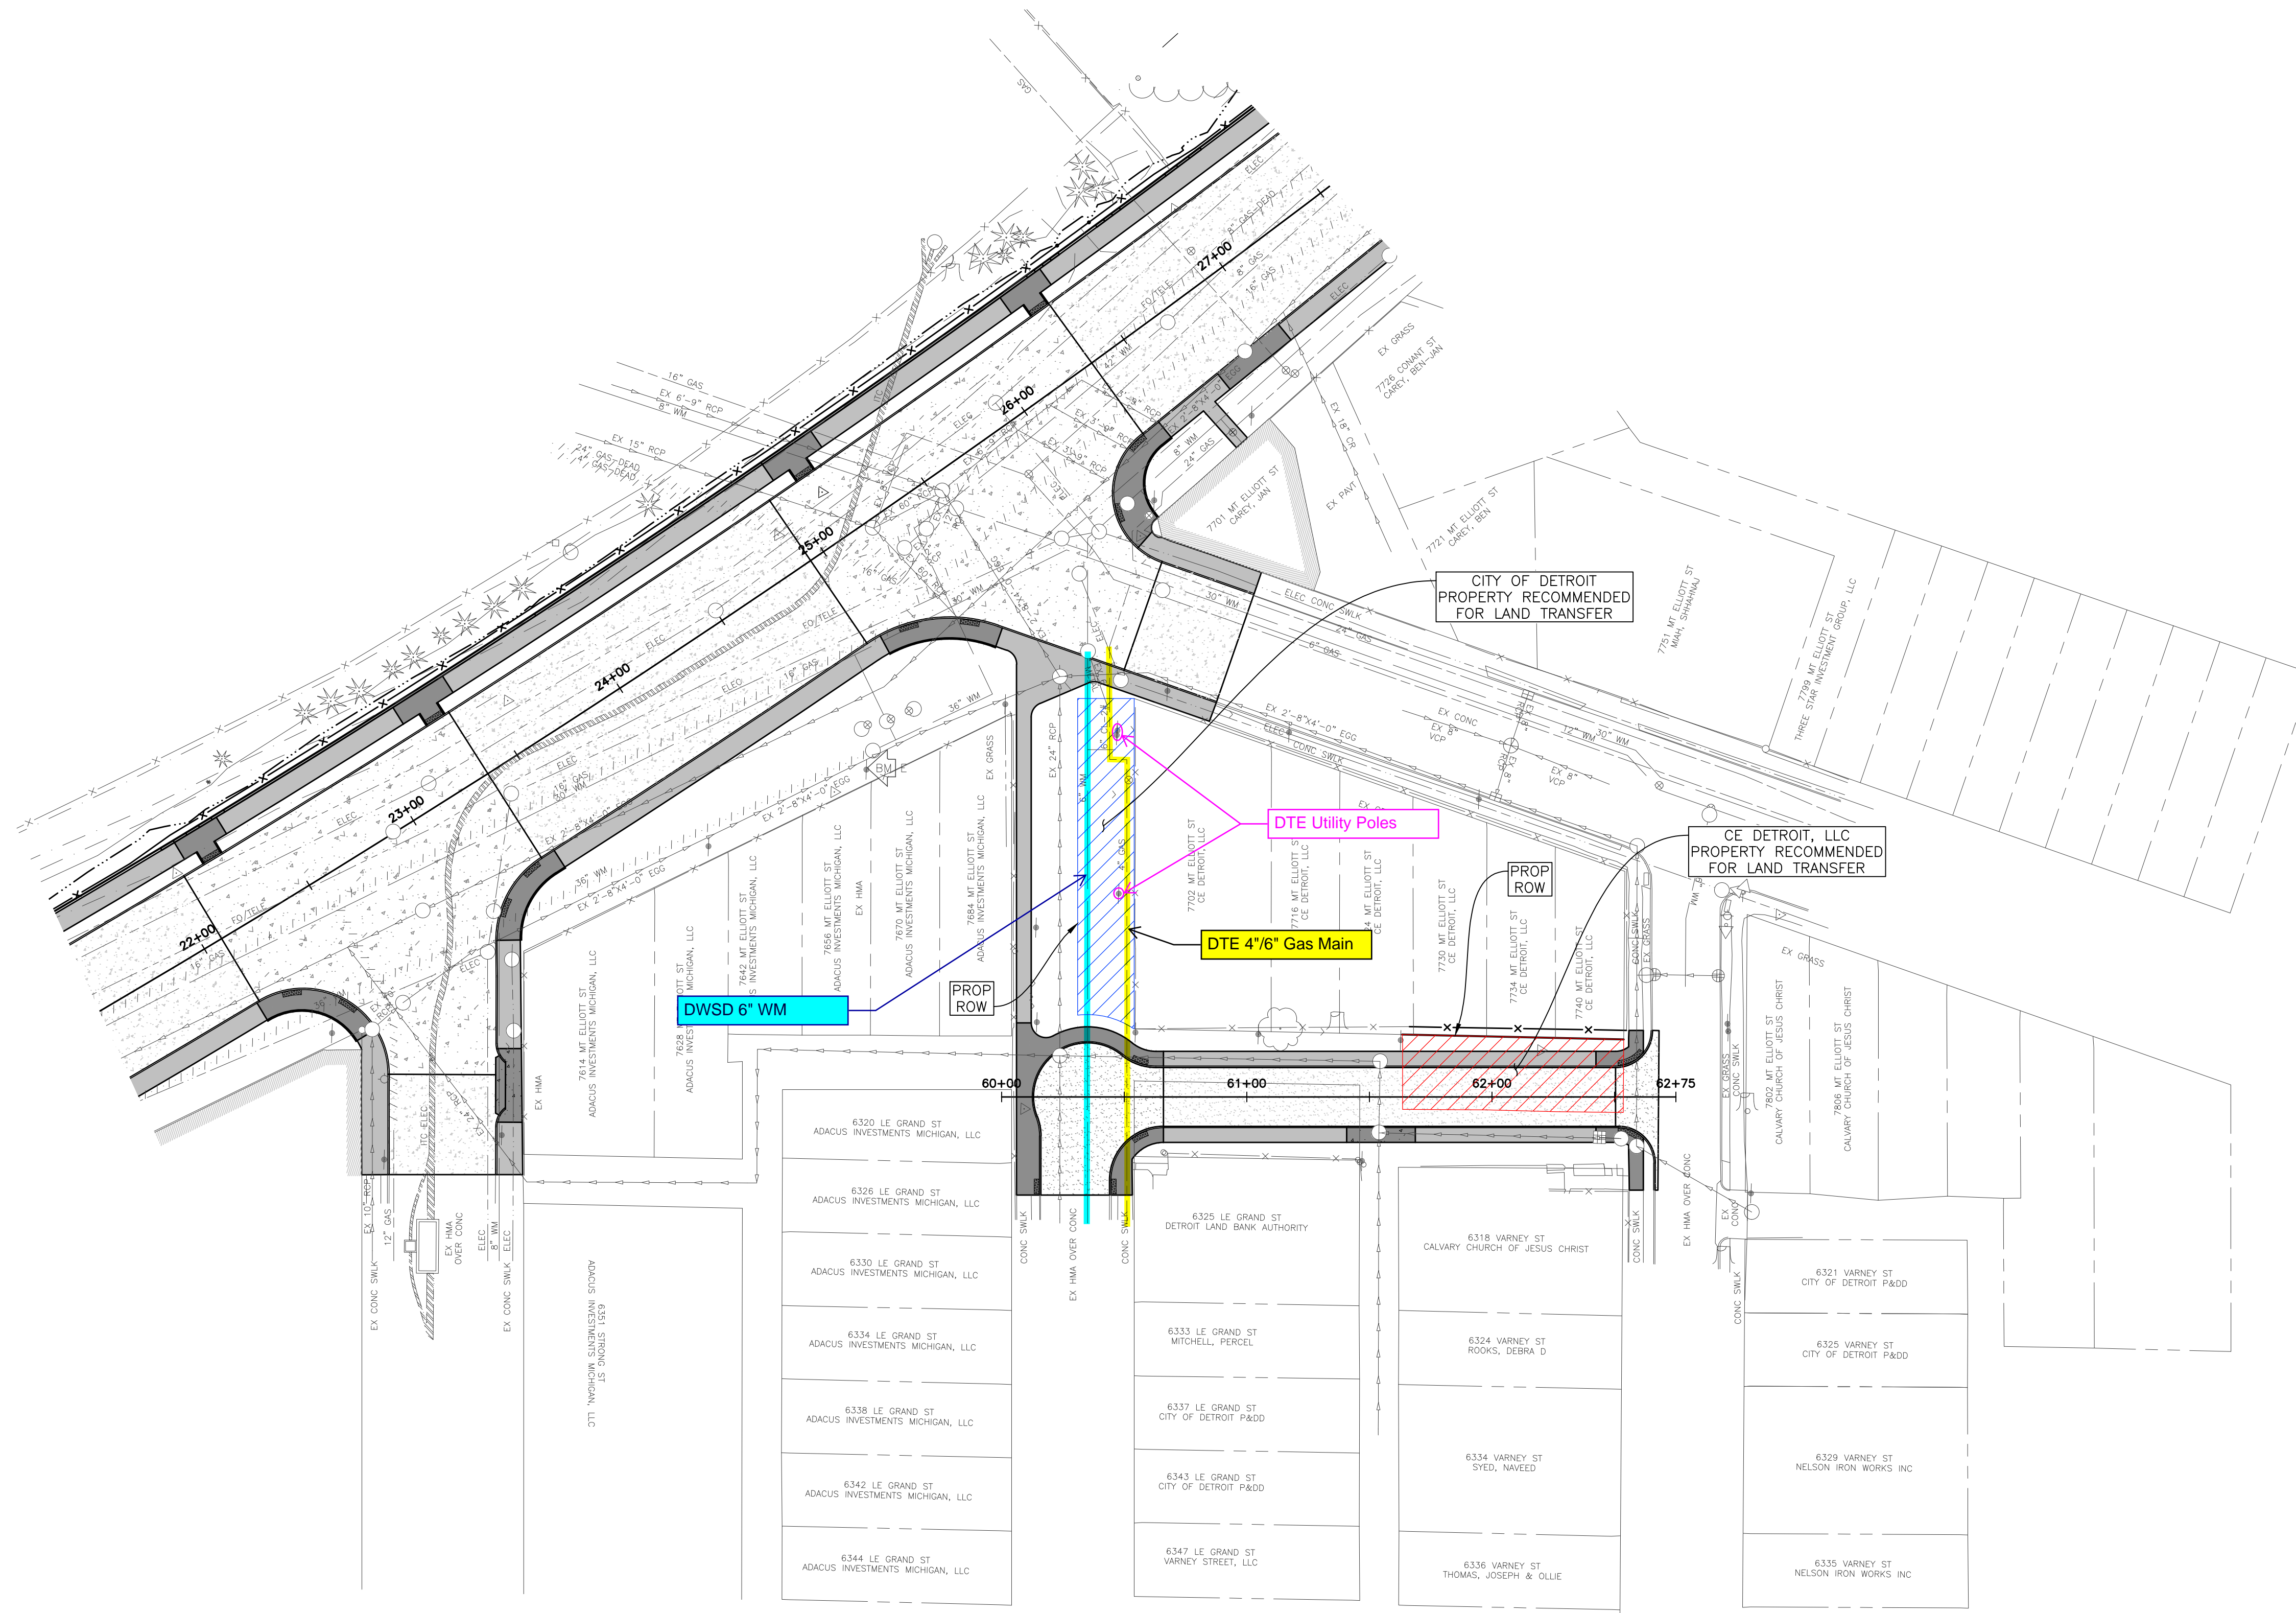

REVISIONS

11/16/2022	90% CD
07/27/2022	60% CD
04/29/2022	30% CD


Drawn By	AJL
Designer	AJL
Reviewer	TL
Manager	KK3

Hard copy is intended to be 24"x36" when plotted. Scale(s) indicated and graphic quality may not be accurate for any other size.

PROJECT NO.
211074

SHEET NO.
41
CON003A

CONSTRUCTION PLAN

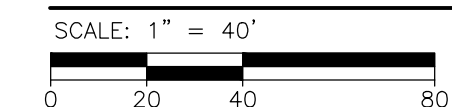

MT ELLIOTT STREET

STRONG STREET

LE GRAND STREET

VARNEY STREET