



MAP-24-68

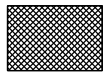


- REQUEST ENCROACHMENT  
(FOR EXISTING STONE STAIRCASE)

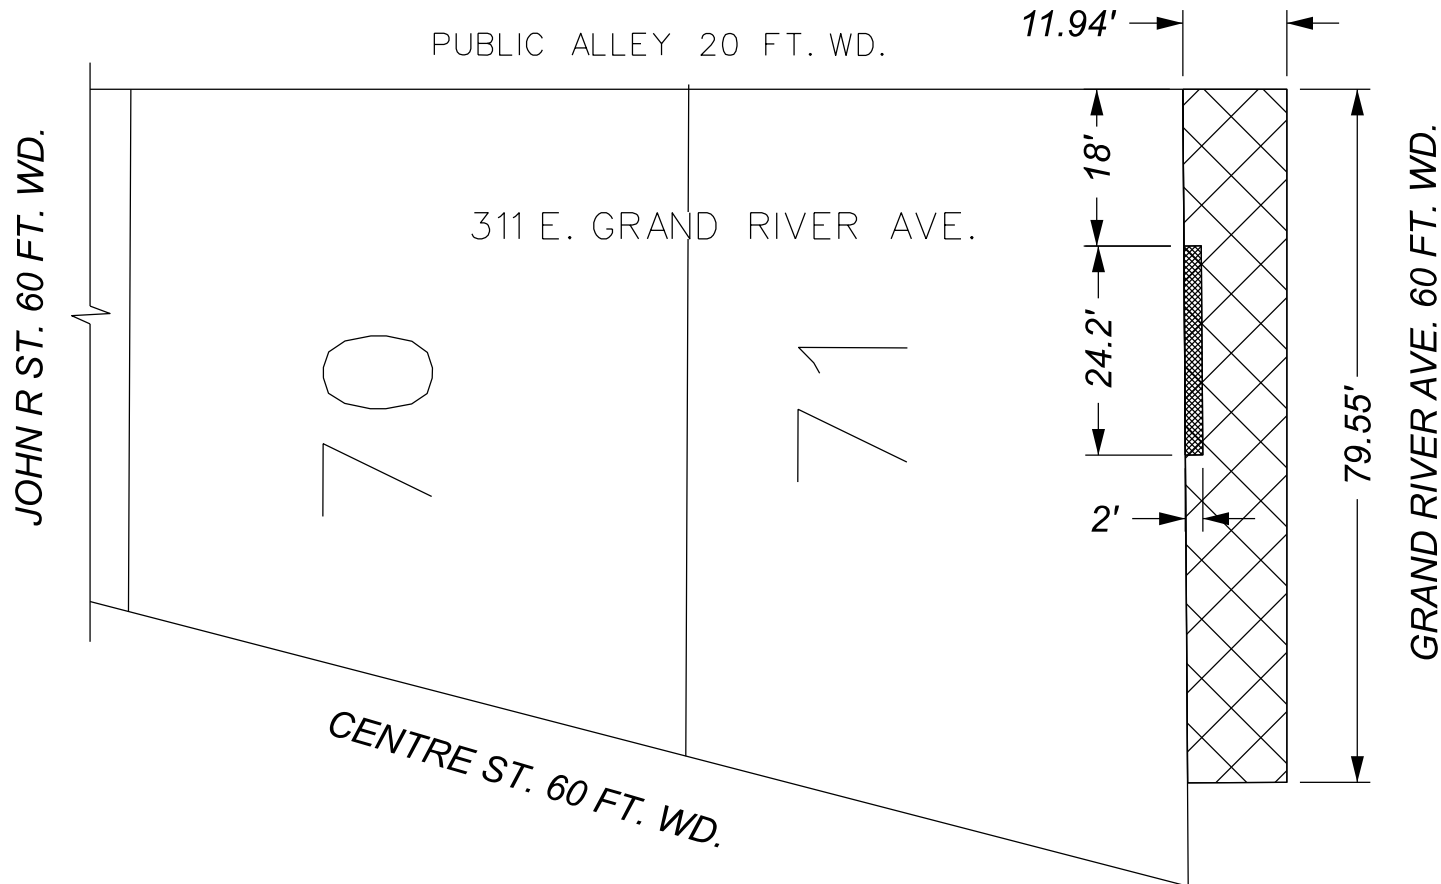

- REQUEST ENCROACHMENT  
(FOR EXISTING BASEMENT)

(FOR OFFICE USE ONLY)

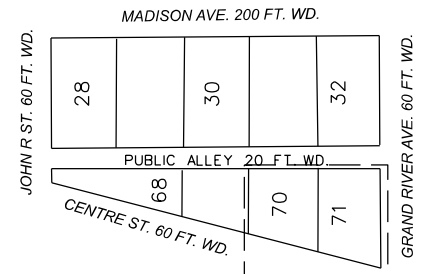

CARTO 28 A

B					
A					
DESCRIPTION	DRWN	CHKD	APPD	DATE	
REVISIONS					
DRAWN BY	LC	CHECKED	AP		
DATE	06-14-2024	APPROVED	RW		

REQUEST ENCROACHMENT  
 INTO GRAND RIVER AVE.  
 BETWEEN CENTRE ST. AND MADISON AVE.  
 AT 311 E. GRAND RIVER

CITY OF DETROIT CITY ENGINEERING DIVISION SURVEY BUREAU	
JOB NO.	24-68
DRWG. NO.	