


PHASE 2 AT&T RELOCATION

- W. Milwaukee - Ex. AT&T Infrastructure To Remain
- Outright Vacation - MAP-23-149
- Alley Easement Outright Vacation - MAP-23-149
- New Lincoln - ROW Dedication MAP-23-149
- W. Baltimore - Partial Reconstruction
- Existing AT&T Aerial To Remain
- Existing AT&T Underground To Remain
- Existing AT&T Aerial To Be Relocated
- Existing AT&T Underground To Be Relocated
- Proposed Underground Relocation of AT&T Infrastructure
- Proposed New AT&T Service POE for Hospital

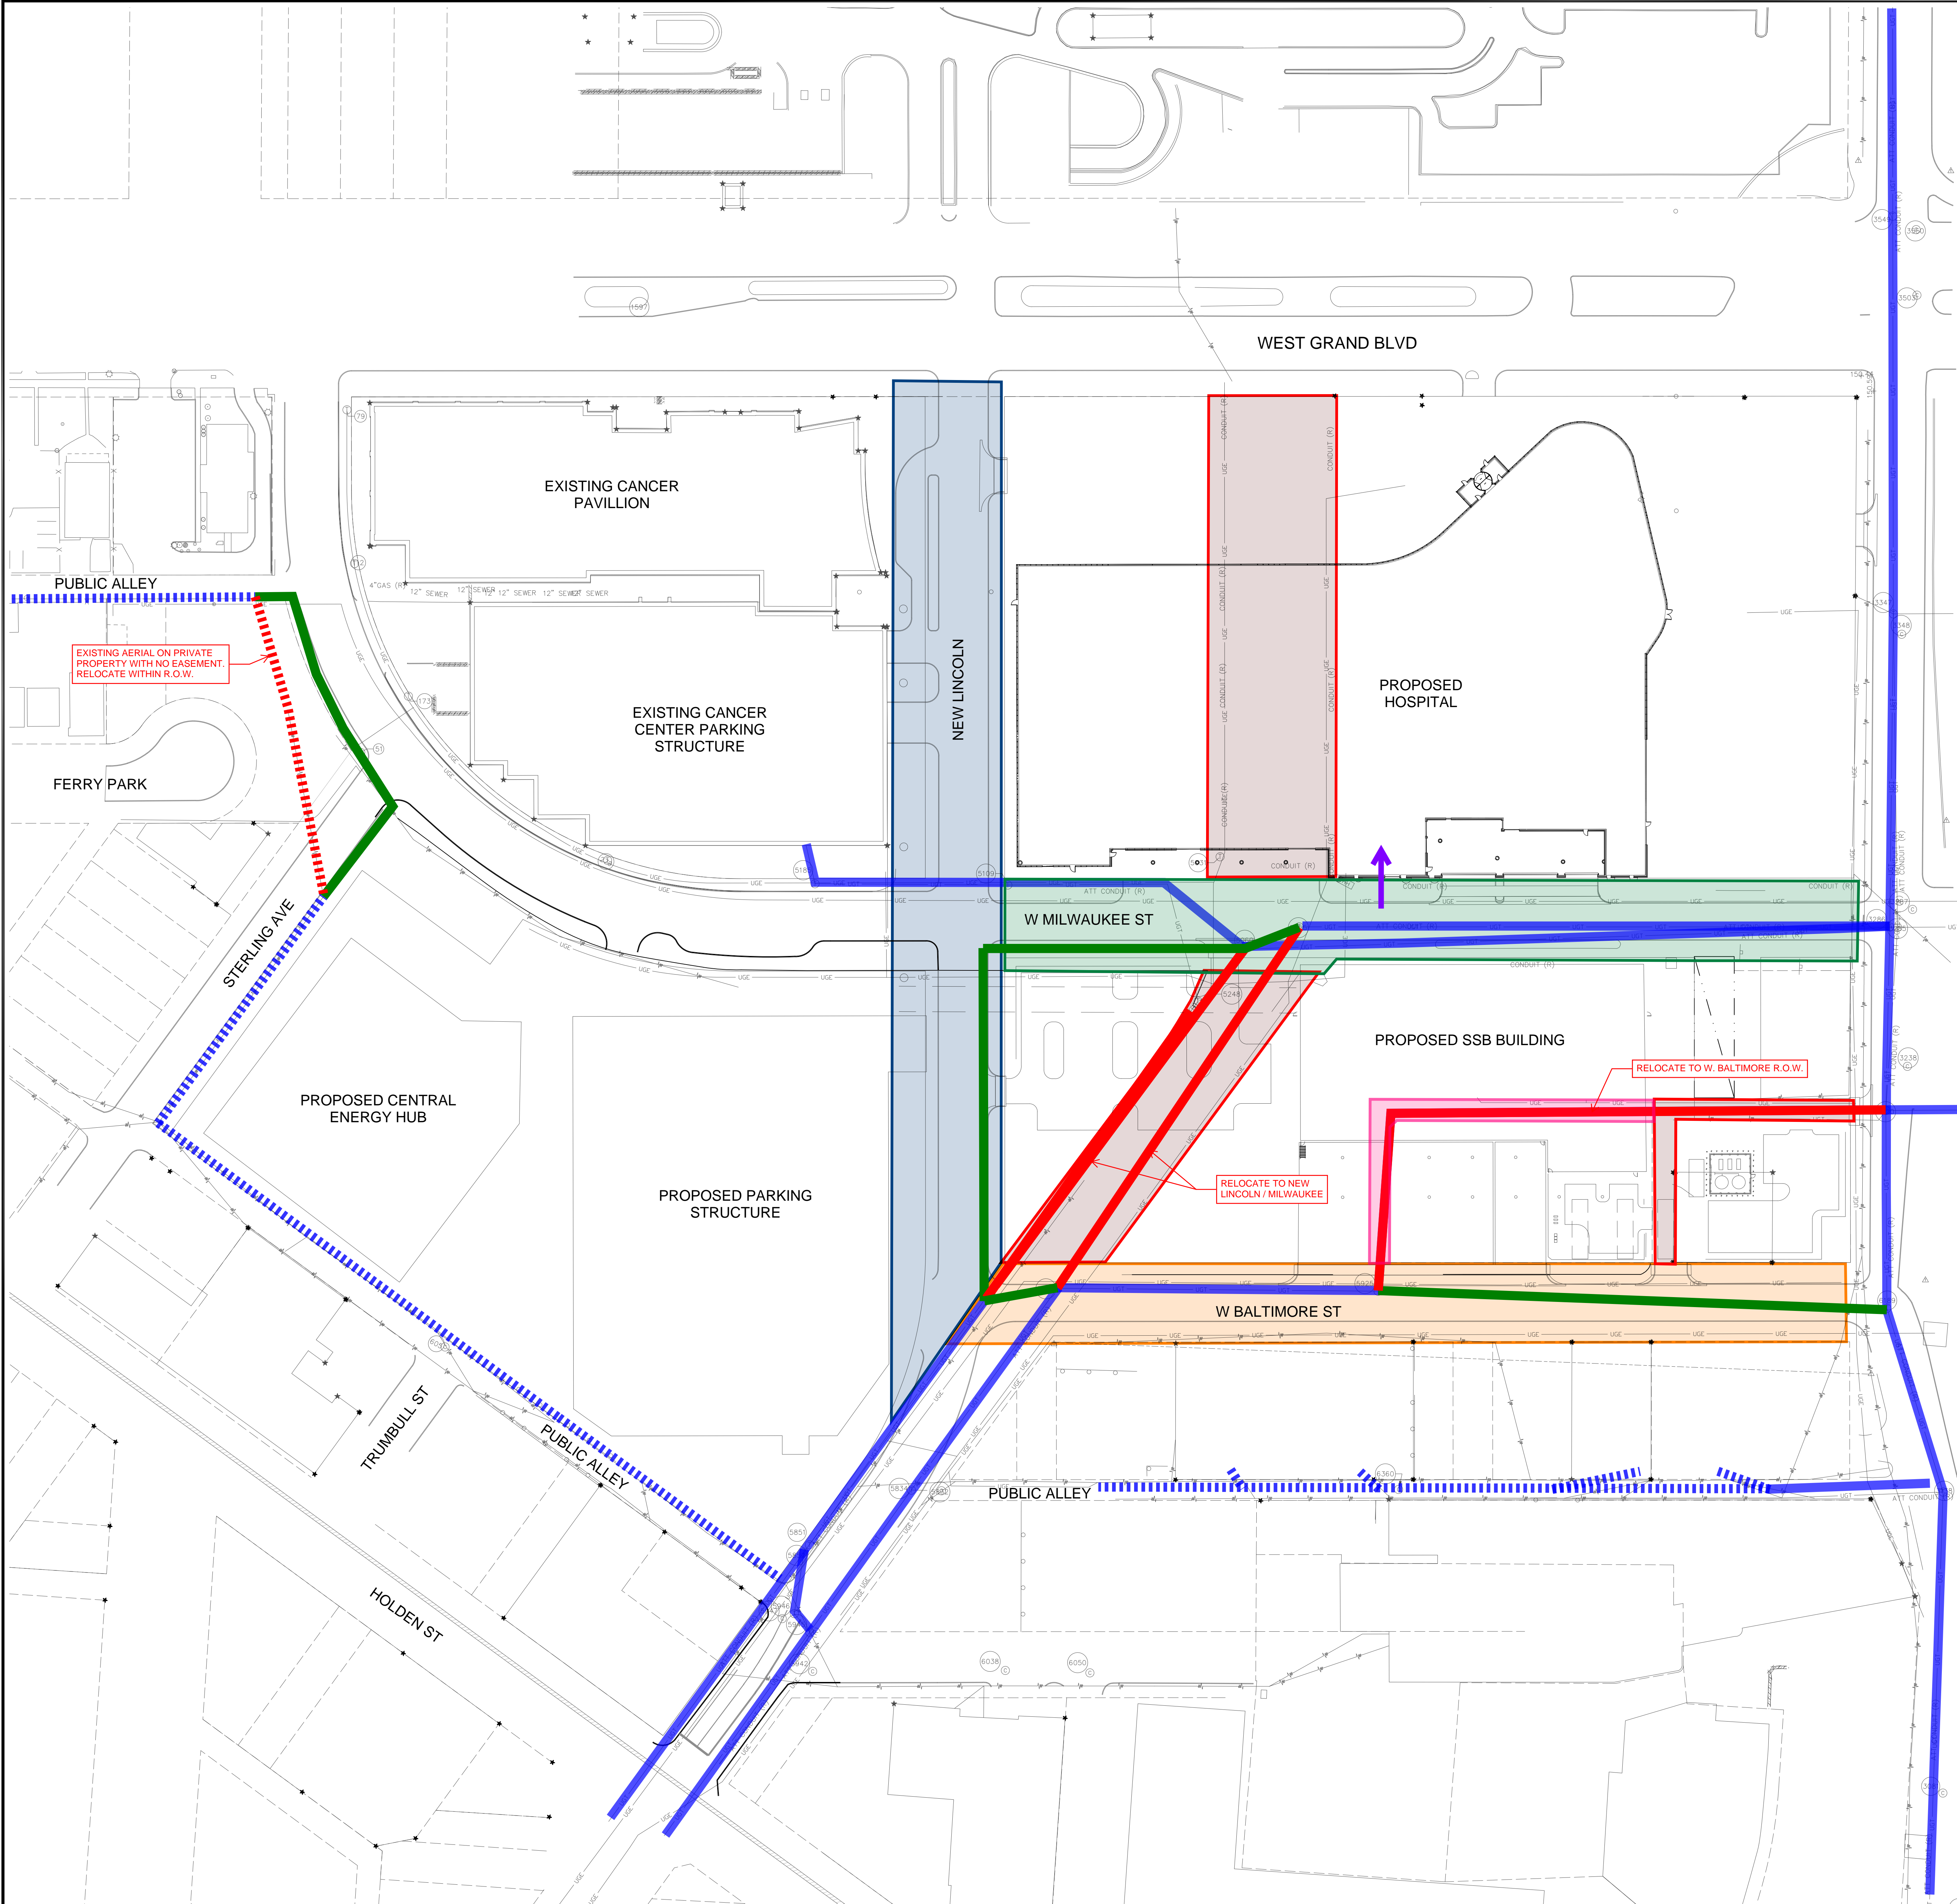

Know what's below.
Call before you dig.

DATE	ISSUE

Developed For:
Henry Ford Health

One Ford Place
Detroit, MI 48202

AT&T REROUTING EXHIBIT

HFH SOUTH CAMPUS INFRASTRUCTURE

CITY OF DETROIT
WAYNE COUNTY
MICHIGAN

Date: 2024-04-05
Scale: 1"=50'
Sheet:
Project: 20203.12D

Copyright © 2024 Giffels Webster. No reproduction shall be made without the prior written consent of Giffels Webster.

