















Know what's below.
Call before you dig.

DWSD WATER MAIN PHASE 1 AND PHASE 2 DEMOLITION EXHIBIT

-  EXISTING GLWA WATER MAIN
-  EXISTING WATER MAIN
-  EXISTING GATE VALVE
-  EXISTING HYDRANT
-  EXISTING FIRE DEPARTMENT CONNECTION
-  PHASE 1 WATER MAIN REMOVAL
-  PHASE 1 HYDRANT REMOVAL
-  PHASE 2 WATER MAIN REMOVAL
-  PHASE 2 HYDRANT REMOVAL
-  PHASE 2 GATE VALVE REMOVAL

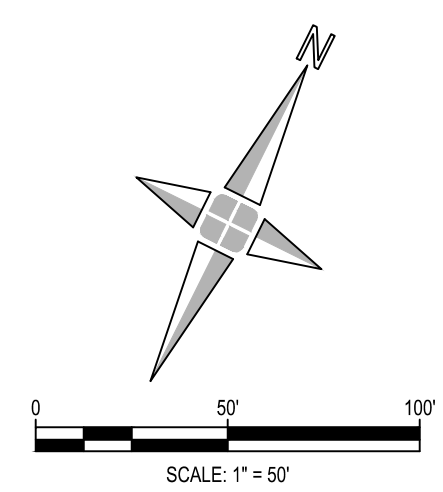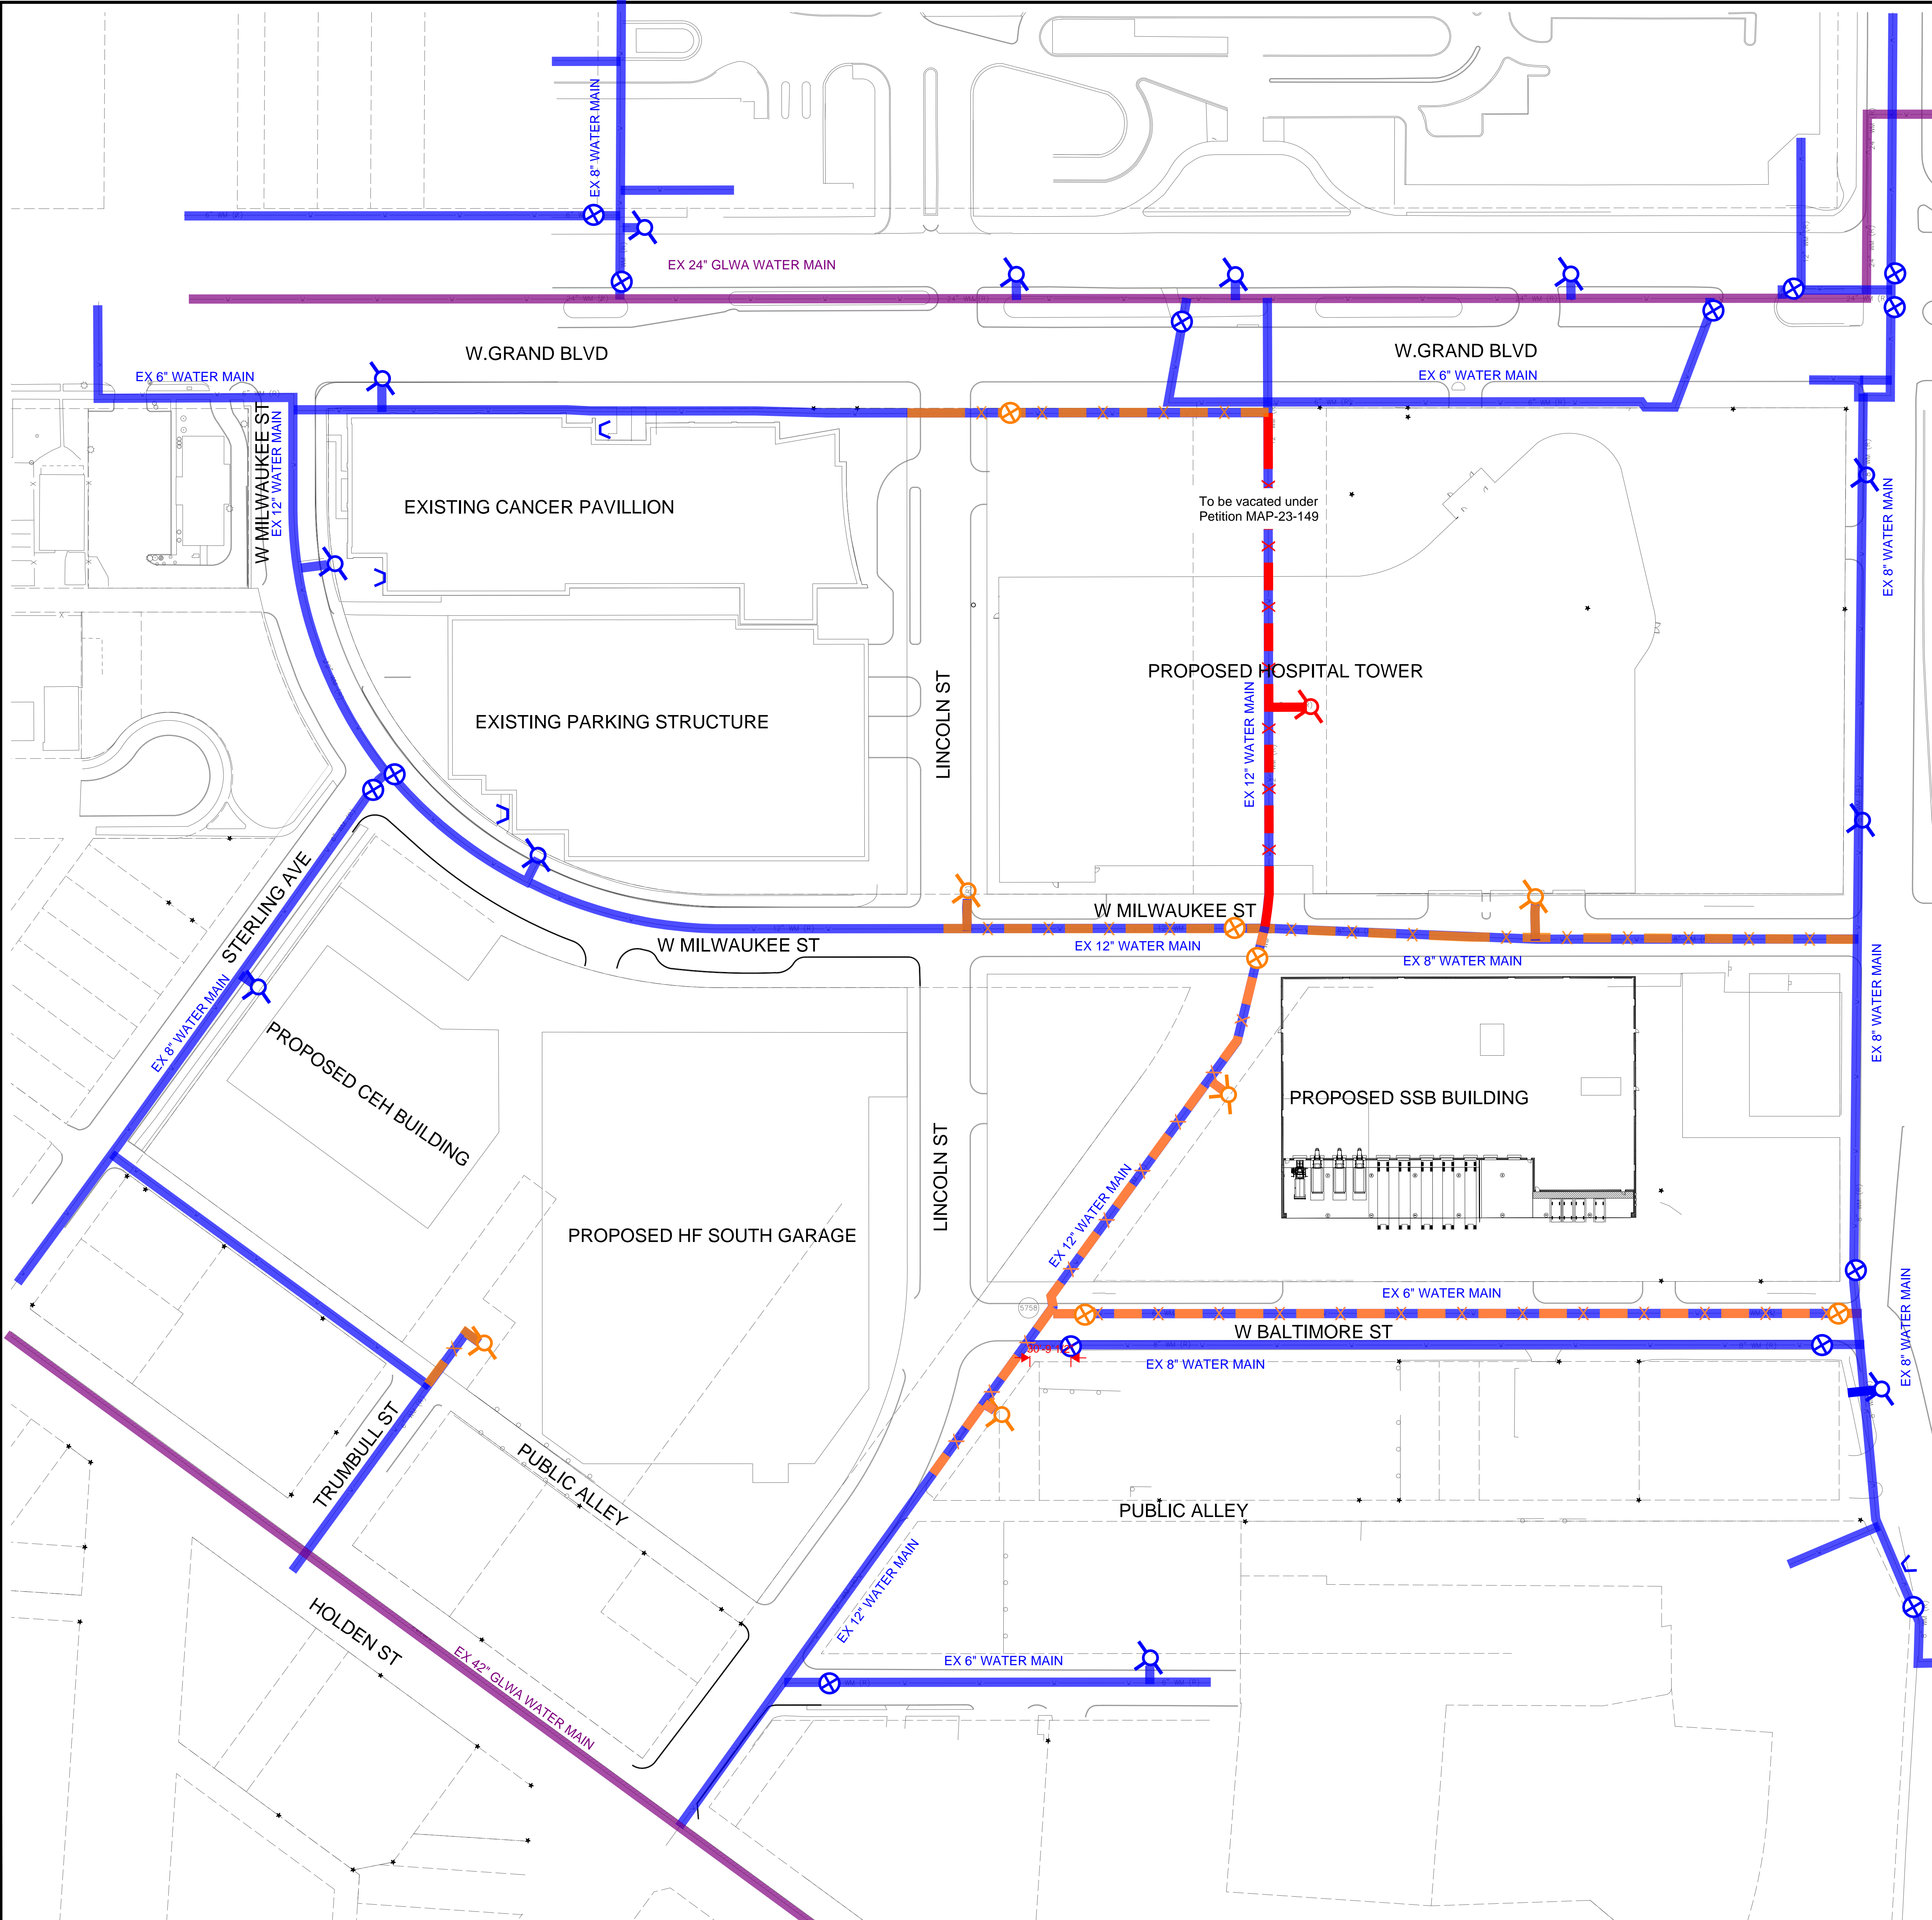

DATE	ISSUE
2024-04-26	DWSD Review

Developed For:
Henry Ford Health

One Ford Place
Detroit, MI 48202

DWSD
EXISTING WATER
MAIN EXHIBIT

HFH SOUTH CAMPUS
INFRASTRUCTURE

CITY OF DETROIT
WAYNE COUNTY
MICHIGAN

Date: 2024-04-26
Scale: 1"=50'
Sheet: C-100
Project: 20203.12D










Copyright © 2024 Giffels Webster. No reproduction or use without the prior written consent of Giffels Webster.


I:\20203.12D HFH South Campus Infrastructure Design\DWSD\DWSD\Work Sheets\DWSD\Work Sheets\2024.03.14 HFHSD DWSD EXHIBIT.dwg



Know what's below.
Call before you dig.

DWSD PROPOSED WATER MAIN EXHIBIT

-  EXISTING GATE VALVE
-  EXISTING HYDRANT
-  EXISTING WATER MAIN
-  EXISTING GLWA WATER MAIN
-  EXISTING FDC
-  PROPOSED WATER MAIN
-  PROPOSED GATE VALVE
-  PROPOSED HYDRANT
-  PROPOSED FDC

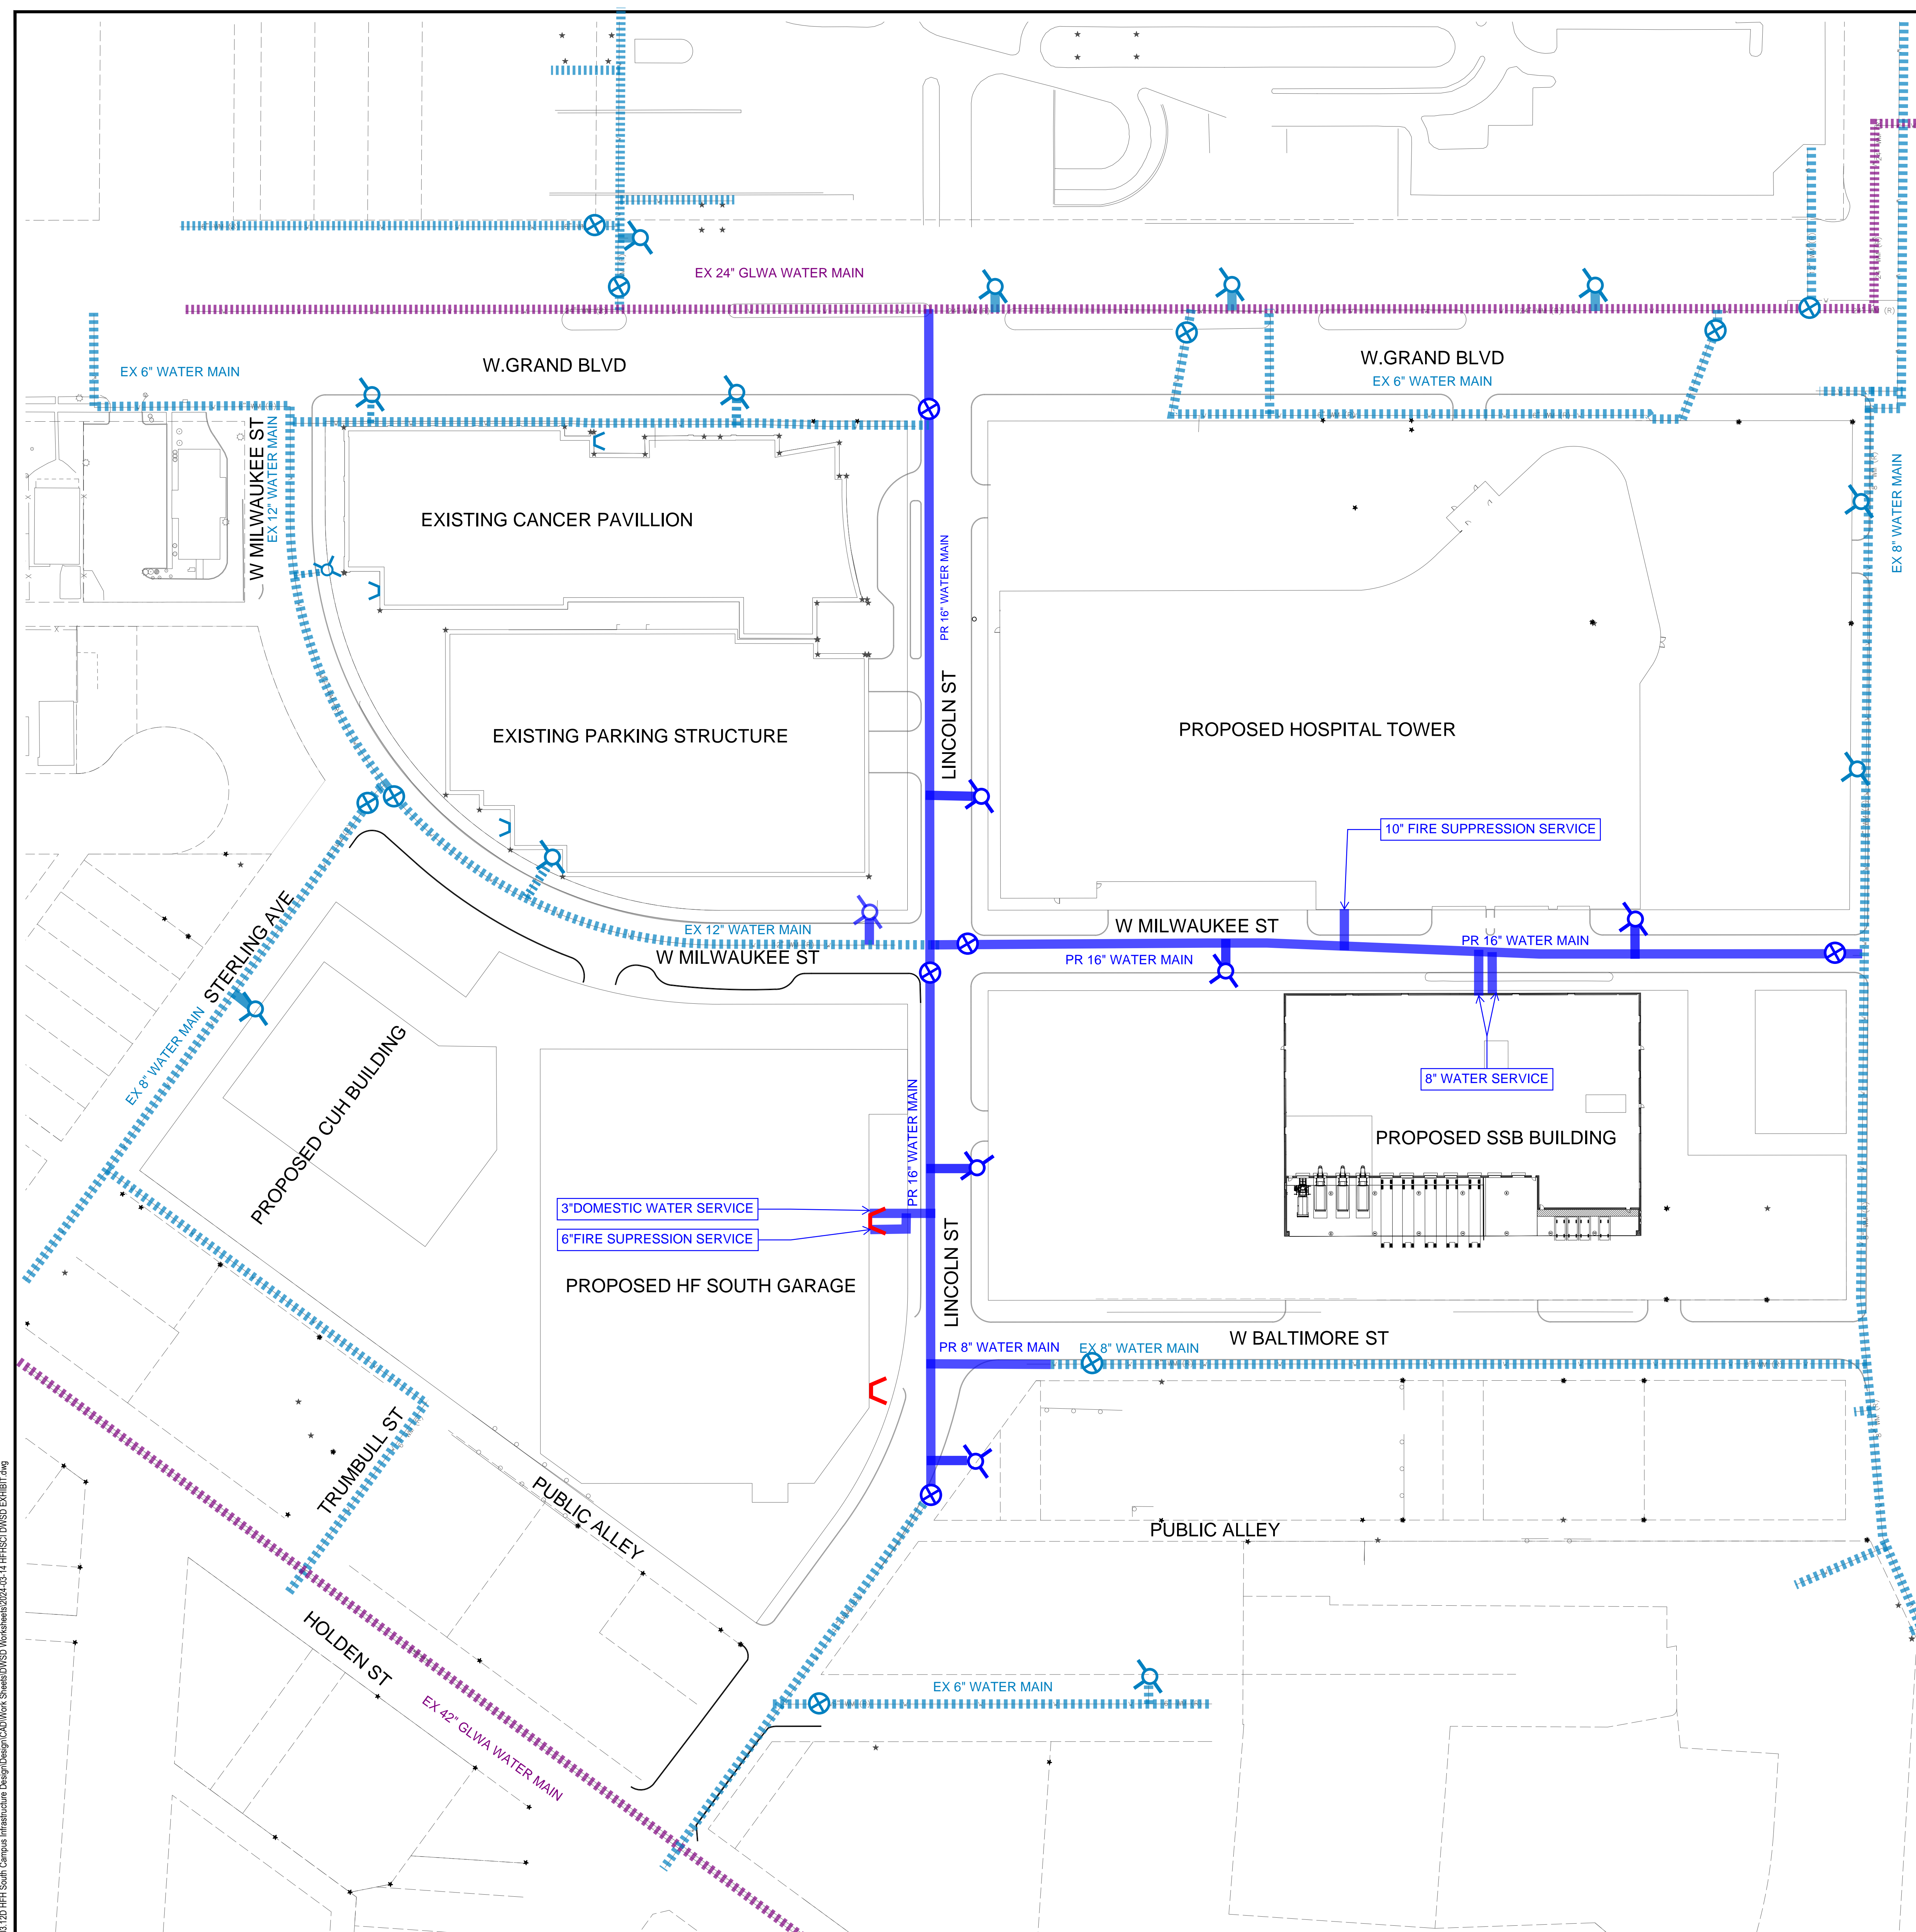


DATE	ISSUE
2024-04-26	DWSD Review

Developed For:
Henry Ford Health

One Ford Place
Detroit, MI 48202

DWSD PROPOSED WATER MAIN EXHIBIT
HFH SOUTH CAMPUS INFRASTRUCTURE
CITY OF DETROIT
WAYNE COUNTY
MICHIGAN

Date: 2024-04-26
Scale: 1"=50'
Sheet: C-200
Project: 20203.12D

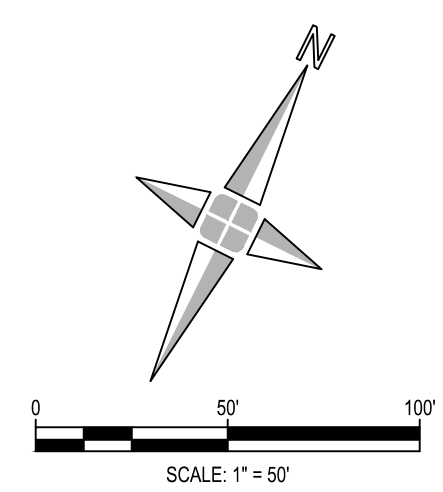

I:\20203.12D HFH South Campus Infrastructure Design\Design\CAD\Work Sheets\DWSD\Worksheet\2024.03.14 HFHSD DWSD EXHIBIT.dwg



Copyright © 2024 Giffels Webster. No reproduction or use without the prior written consent of Giffels Webster.



Know what's below.
Call before you dig.

DWSD EXISTING SEWER EXHIBIT

- - - X - - - SEWER REMOVAL
- - - - - EXISTING SEWER
- EXISTING SEWER MANHOLE IN LINCOLN / MILWAUKEE REMOVAL
- EXISTING STORM CATCH BASIN IN LINCOLN / MILWAUKEE REMOVAL
- EXISTING PVT HOSPITAL / SSB SEWER MANHOLE REMOVAL
- EXISTING PVT HOSPITAL/ SSB STORM CATCH BASIN
- - - X - - - HOSPITAL PVT SEWER REMOVAL

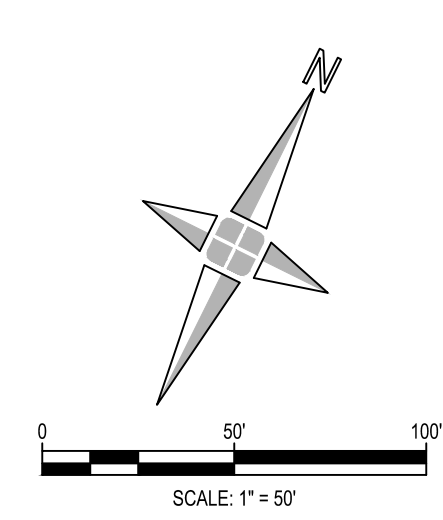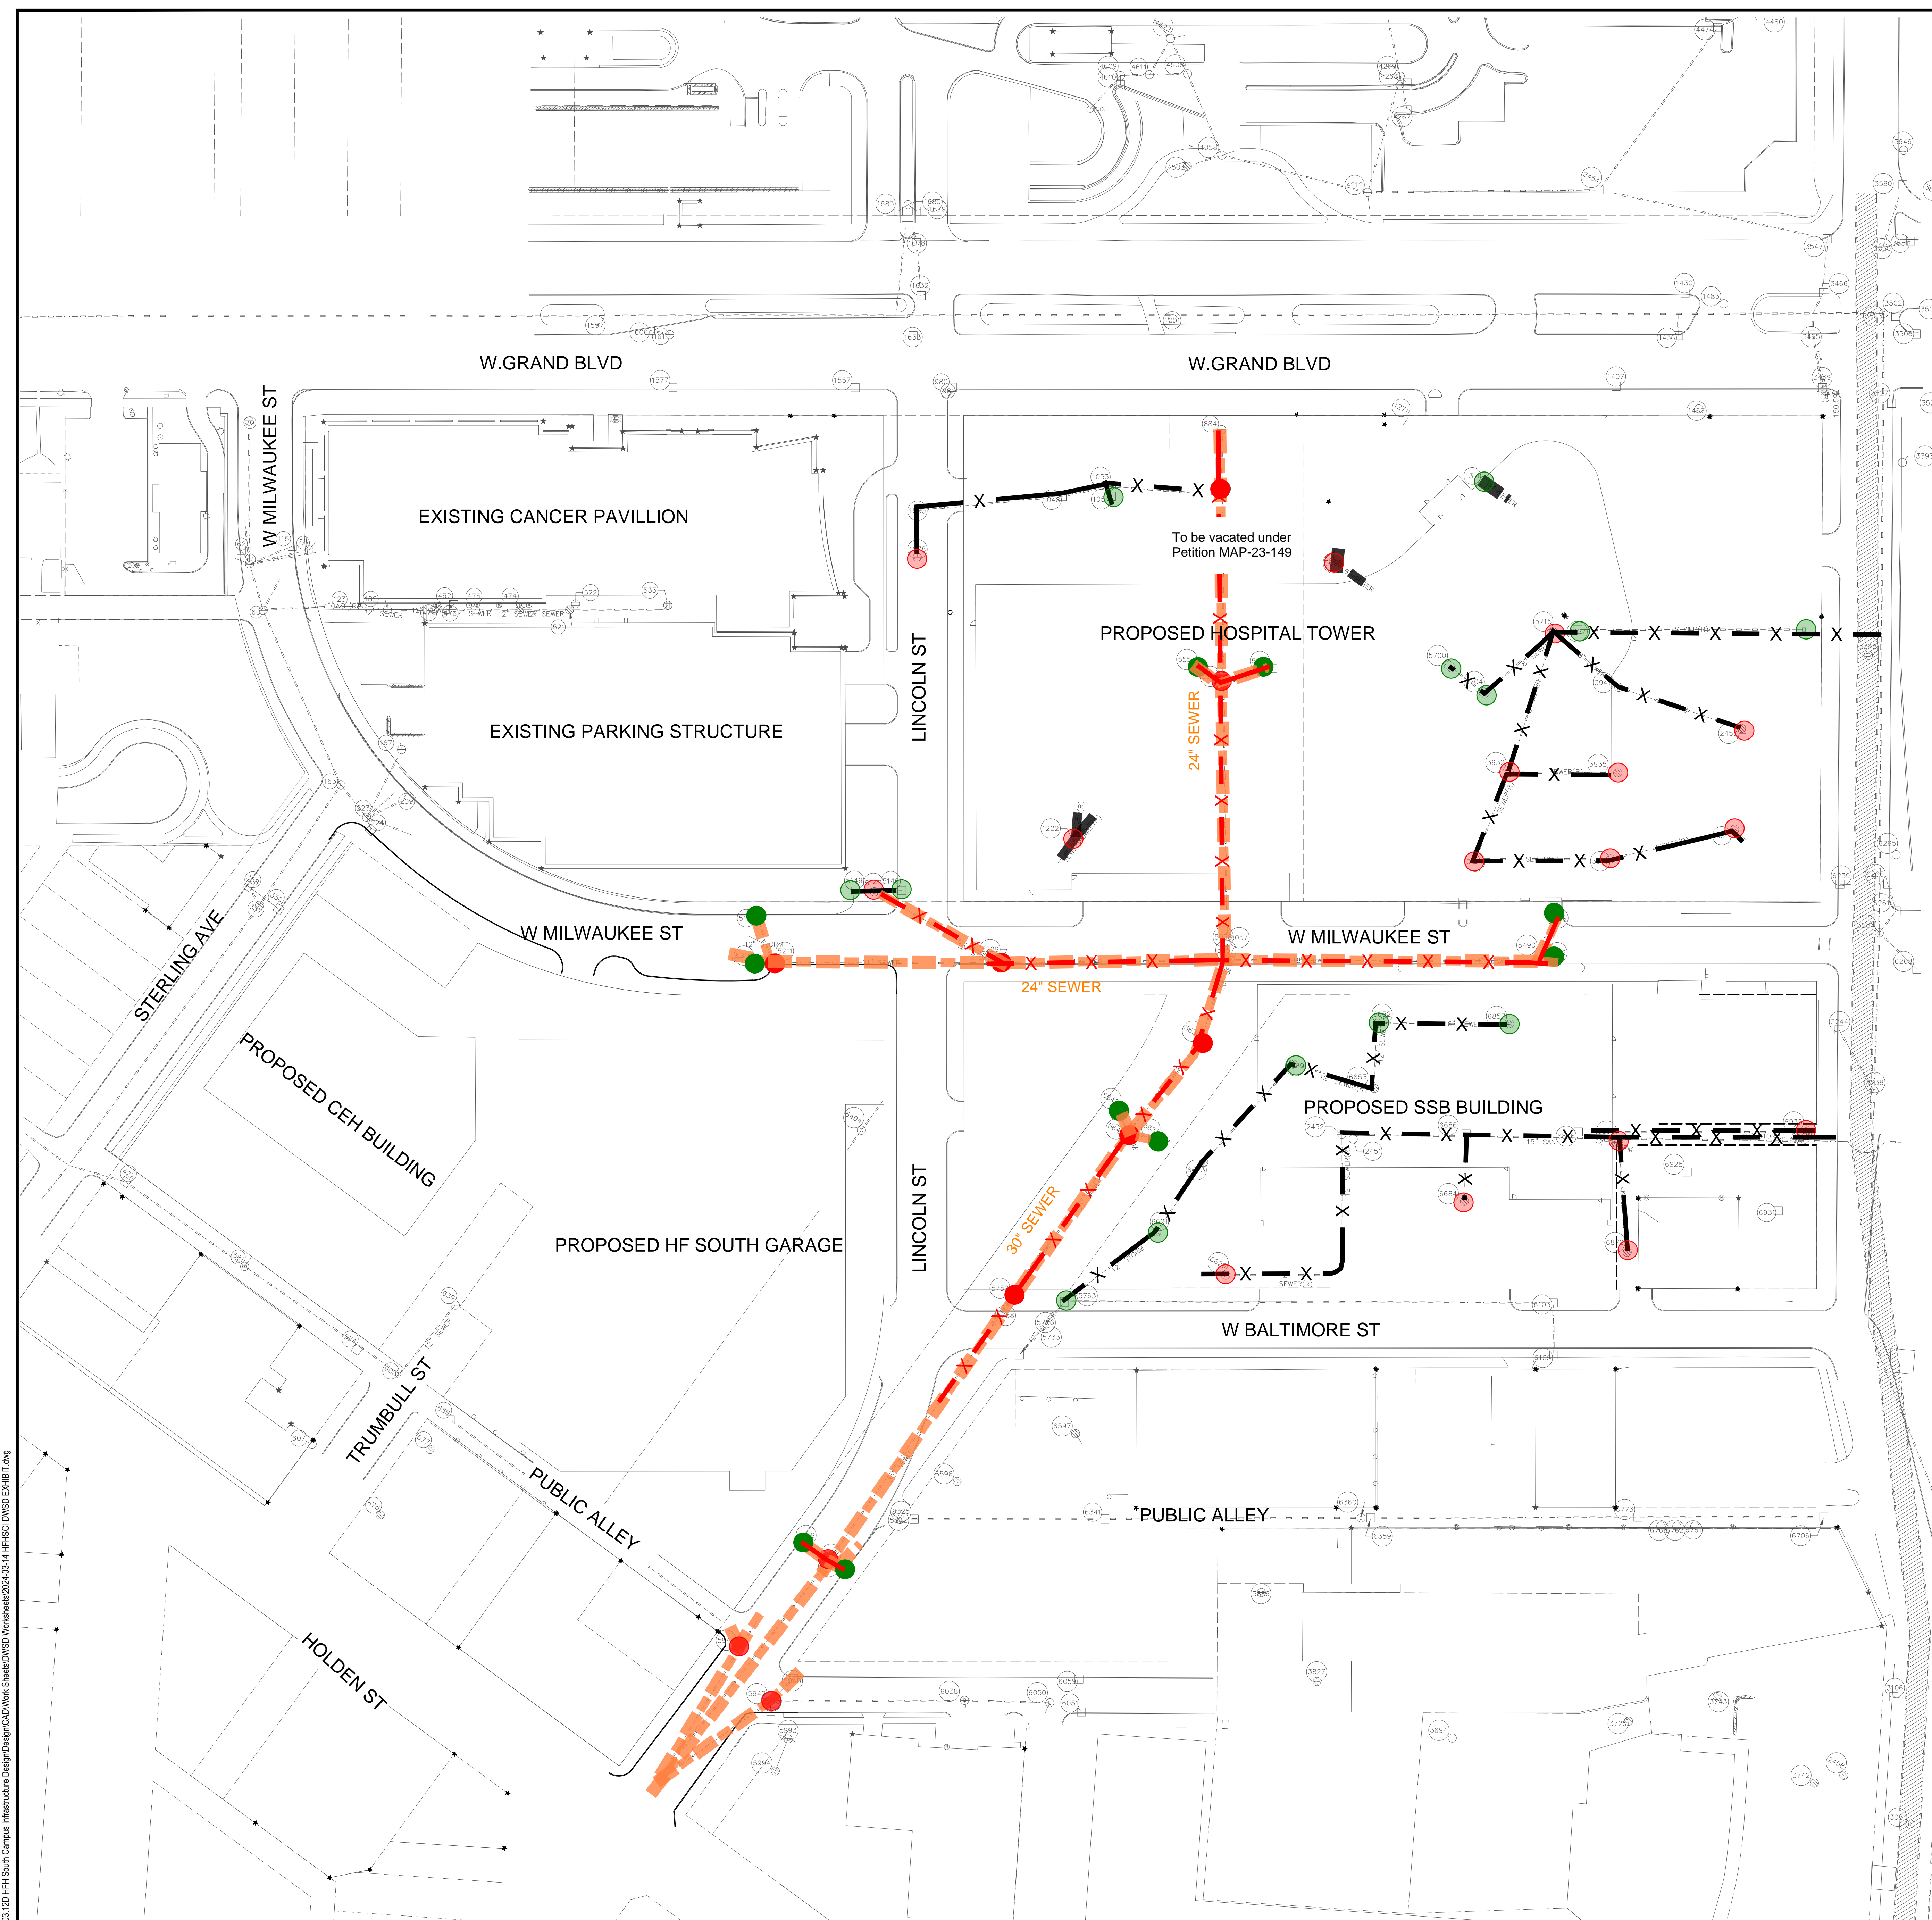

DATE	ISSUE
2024-04-26	DWSD Review

Developed For:
Henry Ford Health

One Ford Place
Detroit, MI 48202

**DWSD
EXISTING SEWER
EXHIBIT**

HFH SOUTH CAMPUS
INFRASTRUCTURE

CITY OF DETROIT
WAYNE COUNTY
MICHIGAN

Date: 2024-04-26
Scale: 1"=50'
Sheet: C-100
Project: 20203.12D

Copyright © 2024 Giffels Webster. No reproduction or distribution of this document is permitted without the prior written consent of Giffels Webster.



U:\20203.12D HFH South Campus Infrastructure Design\DWSD\Work\Sheet\DWSD\2024-03-14\HFHSDI DWSD EXHIBIT.dwg



Know what's below.
Call before you dig.

DWSD PROPOSED SEWER EXHIBIT

- PROPOSED COMBINED SEWER
- PROPOSED STORM SEWER
- PROPOSED CATCH BASIN
- FLOW DIRECTION
- PROPOSED MANHOLE

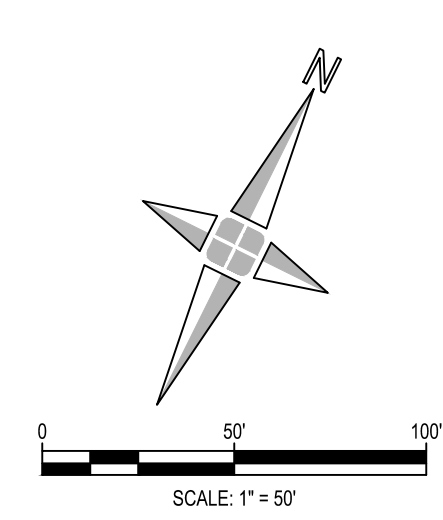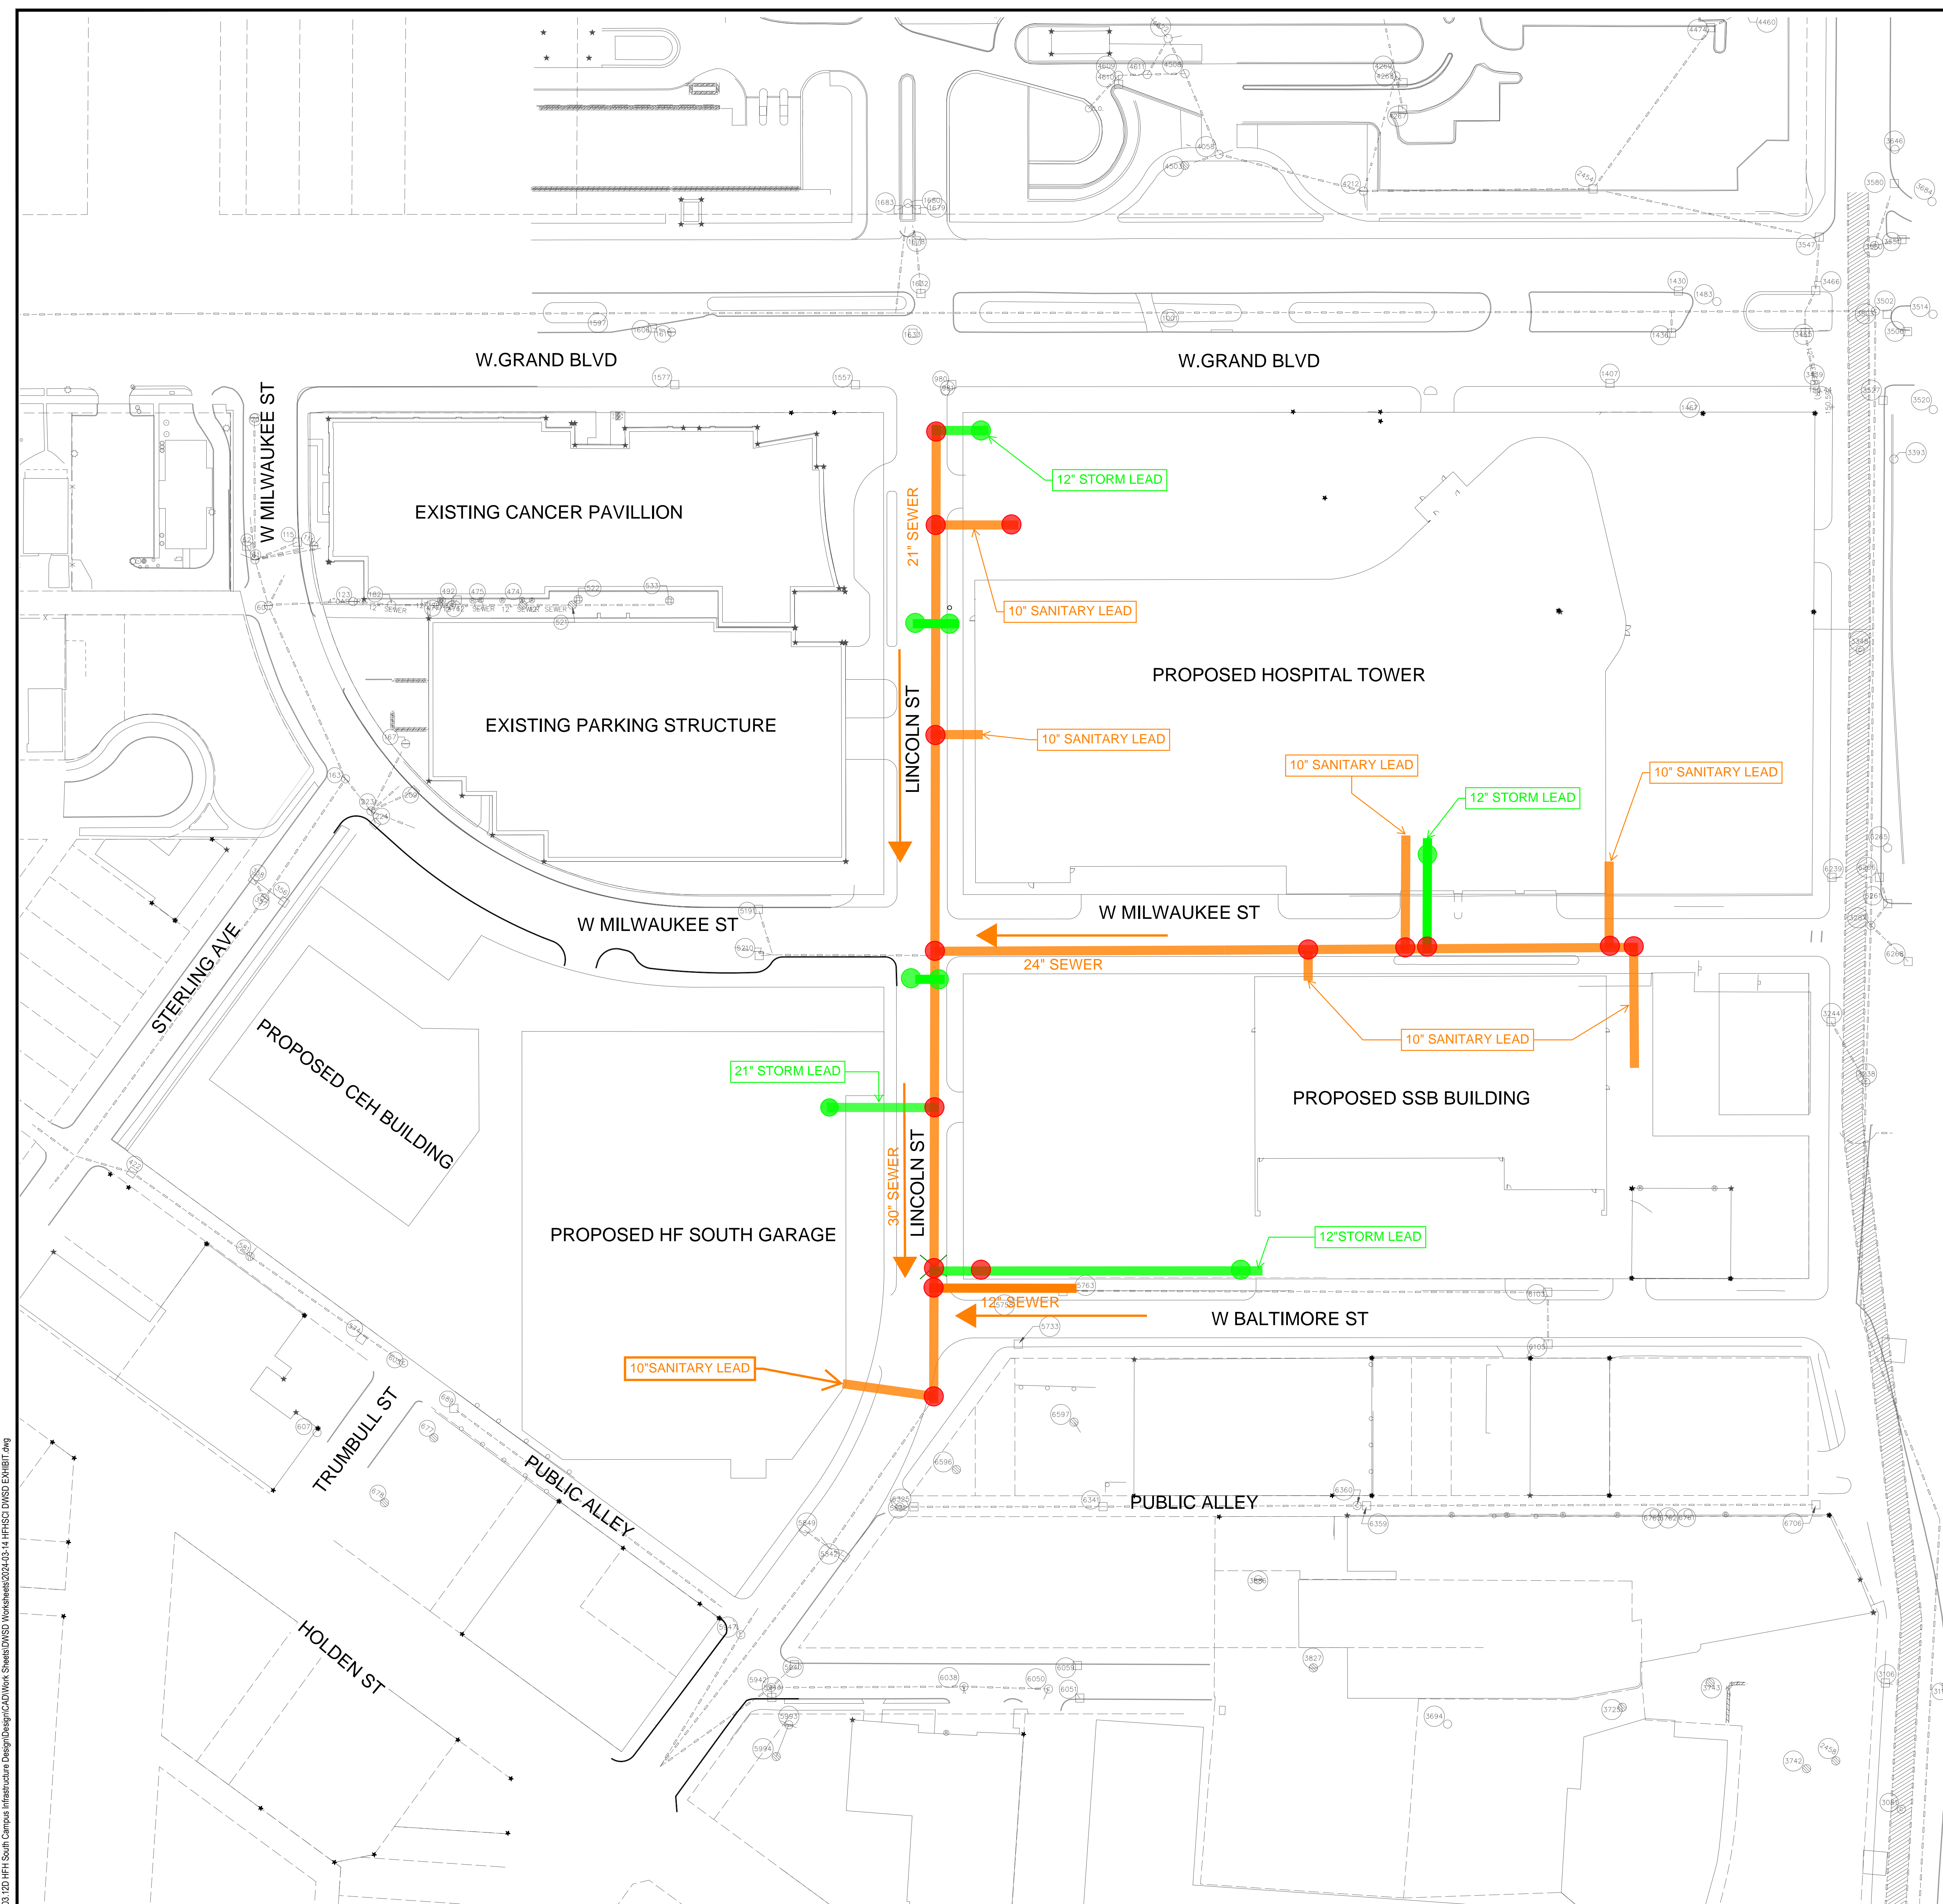

DATE	ISSUE
2024-04-26	DWSD Review

Developed For:
Henry Ford Health
One Ford Place
Detroit, MI 48202

DWSD PROPOSED SEWER EXHIBIT
HFH SOUTH CAMPUS INFRASTRUCTURE
CITY OF DETROIT
WAYNE COUNTY
MICHIGAN

Date: 2024-04-26
Scale: 1"=50'
Sheet: C-200
Project: 20203.12D

Copyright © 2024 Giffels Webster. No reproduction shall be made without the prior written consent of Giffels Webster.

U:\20203.12D HFH South Campus Infrastructure Design\Design\DWSD\Work\Sheet\DWSD\2024-04-26-14 HFHSD DWSD EXHIBIT.dwg