
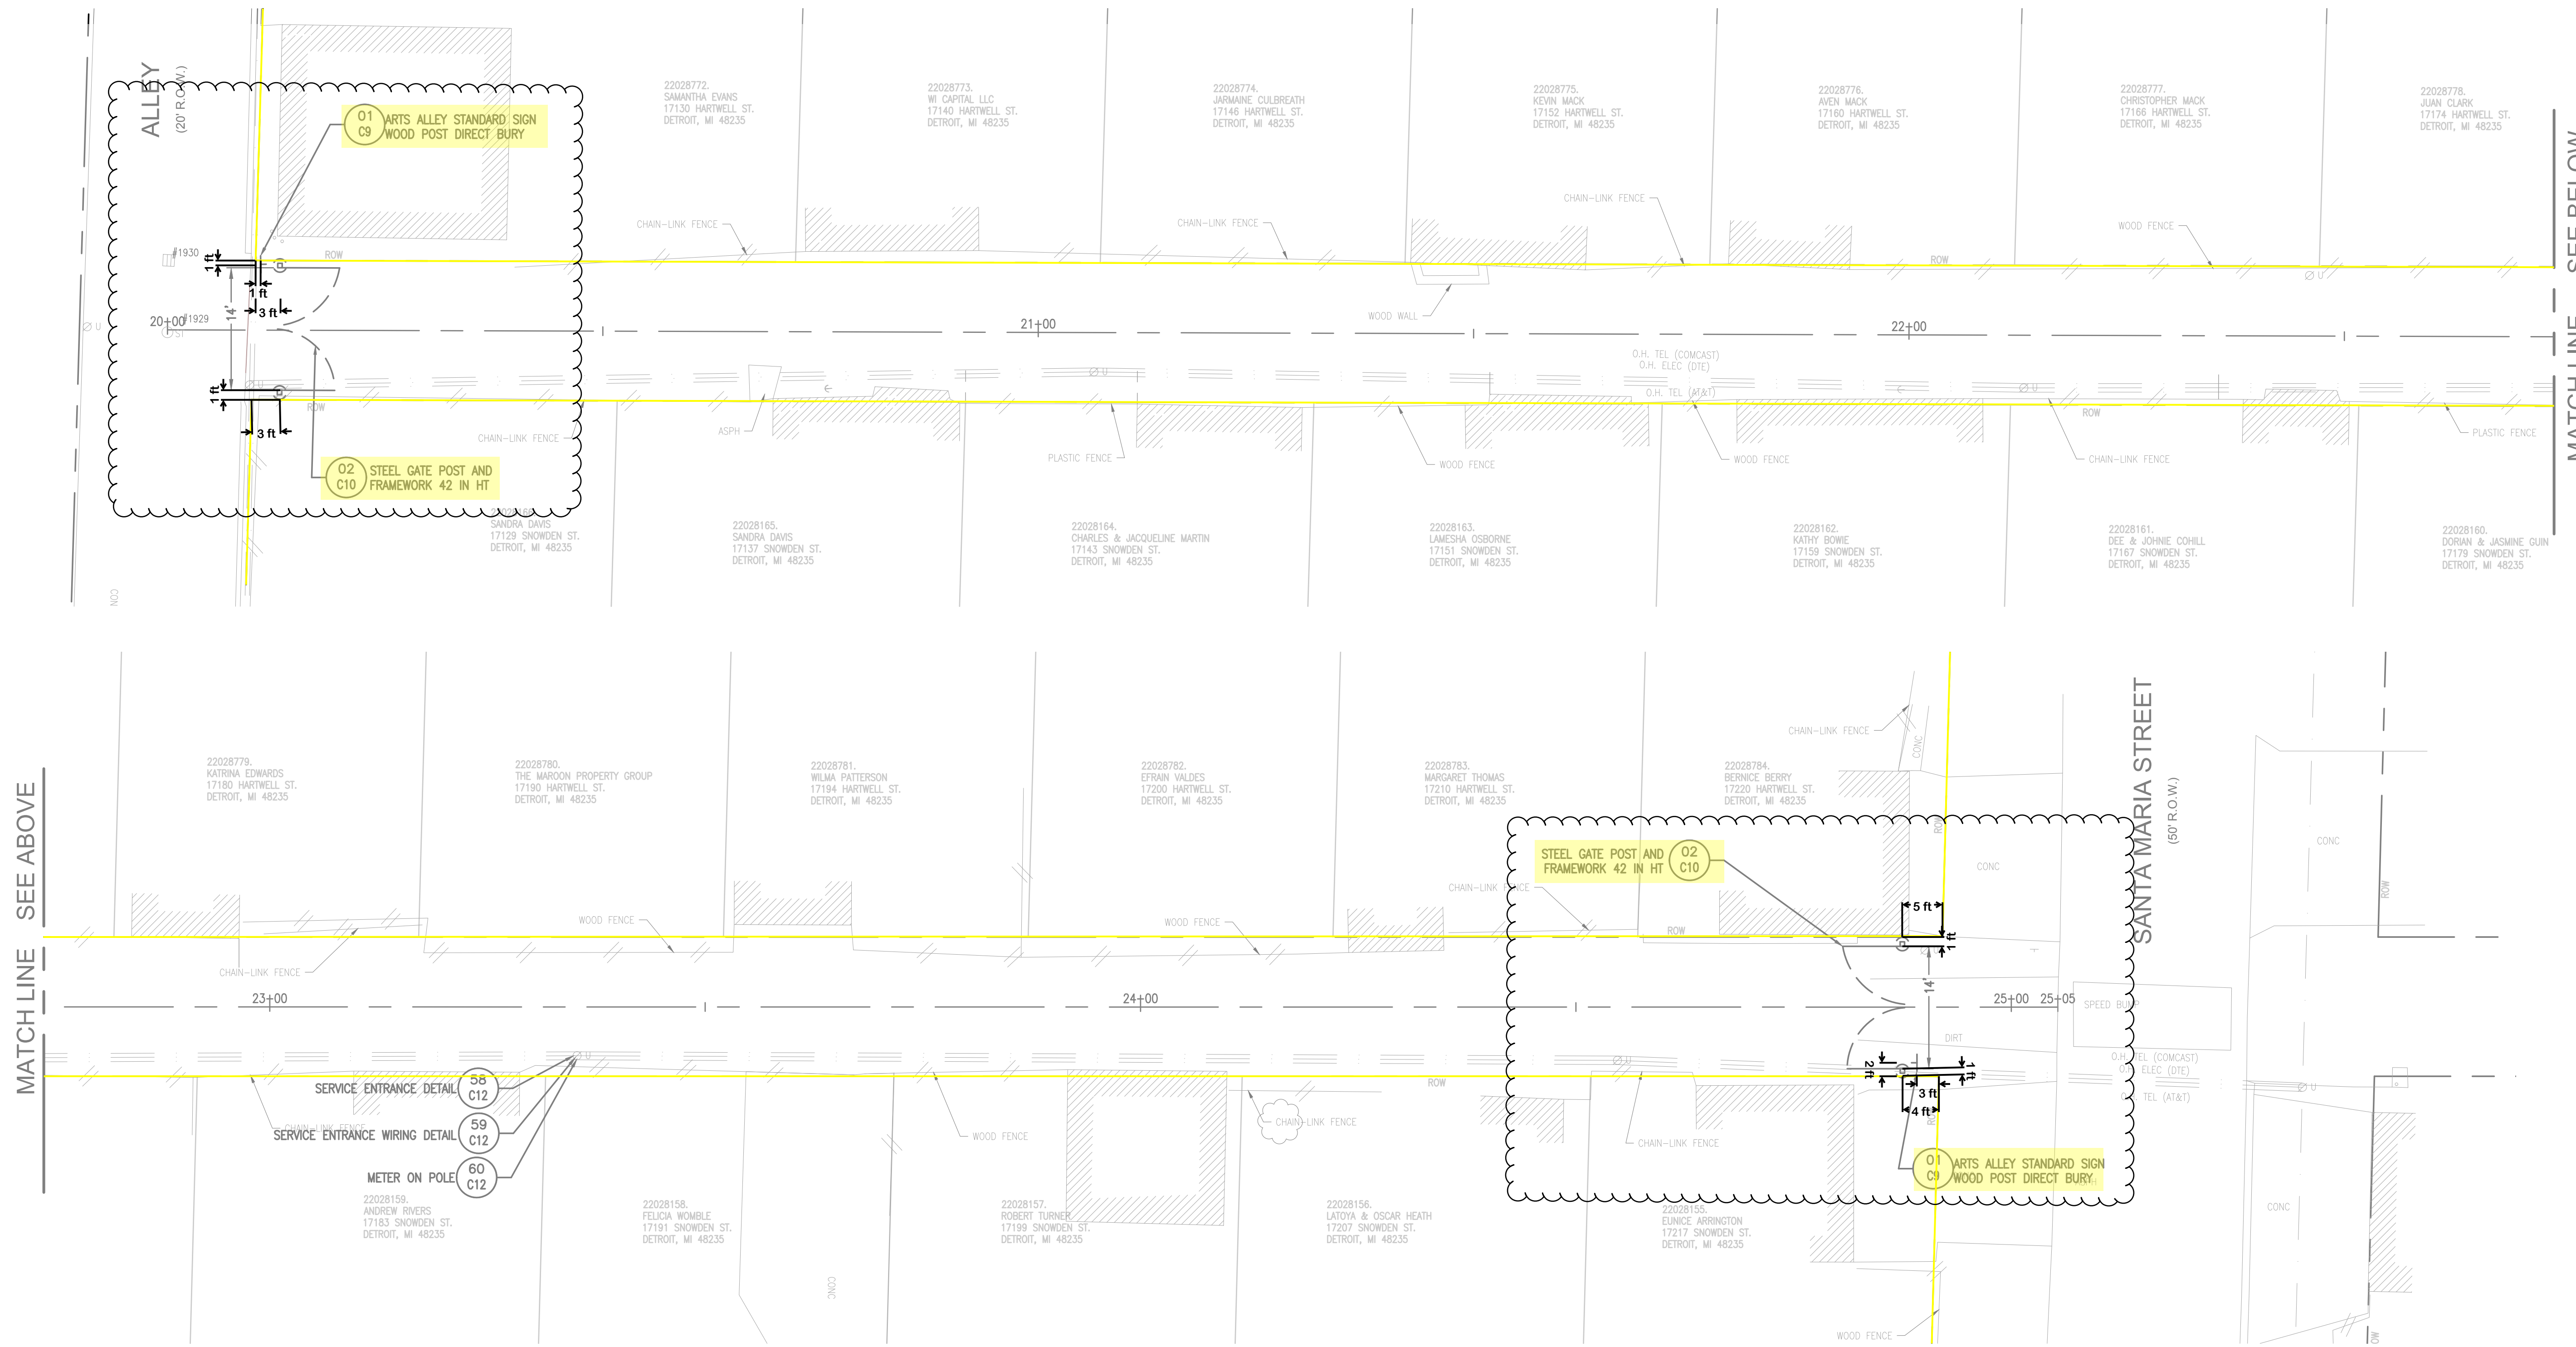




SNOWDEN-HARTWELL ARTS ALLEY

(16' R.O.W.)

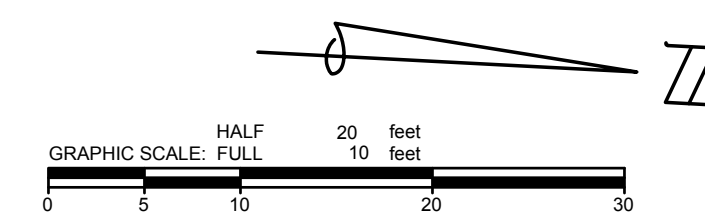

MATCH LINE SEE BELOW

LEGEND

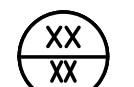-  DETAIL #
-  SHEET #
-  PROPOSED LANDSCAPING AREA

NOTE:
 CONTRACTOR TO REVIEW LOCATIONS FOR SITE FURNISHINGS WITH OWNER AND ENGINEER PRIOR TO FINAL INSTALLATION.
 MODIFICATIONS TO LOCATIONS MAY BE MADE AT THE DISCRETION OF THE OWNER AT NO ADDITIONAL COST.



OHM
 ARCHITECTS ENGINEERS PLANNERS
 1145 Griswold, Suite 200
 Detroit, MI 48226
 P (313) 481-1250
 OHM-ADVISORS.COM



livingLAB

STATE OF MICHIGAN
 ZACHARY J. HAMPSON
 ENGINEER
 No. 6901310003
 11/1/2013

REVISIONS	

DATE	PROJ NUMBER	ENG	PROJ MGR	CADD	COUNTY	MUNICIPALITY
	7522-00-010	ZJH	GCR	JS	WAYNE	DETROIT
CITY OF DETROIT						
ART ALLEYS - PHASE 1						
SITE LAYOUT PLAN						

SHEET **C7**

DRAWING PATH: P:\7501_7600\7522\22010_Arts Alleys\Drawings\Civil\Plans_Cons\22010SITE_SCHULZE.dwg Nov 21, 2023 - 1:46pm

COPYRIGHT 2016 OHM ALL DRAWINGS AND WRITTEN MATERIALS APPEARING HEREIN CONSTITUTE THE ORIGINAL AND UNPUBLISHED WORK OF OHM AND THE SAME MAY NOT BE DUPLICATED, DISTRIBUTED, OR DISCLOSED WITHOUT PRIOR WRITTEN CONSENT OF OHM




ARCHITECTS ENGINEERS PLANNERS

1145 Griswold, Suite 200
Detroit, MI 48226
P (313) 481-1250

OHM-ADVISORS.COM



livingLAB

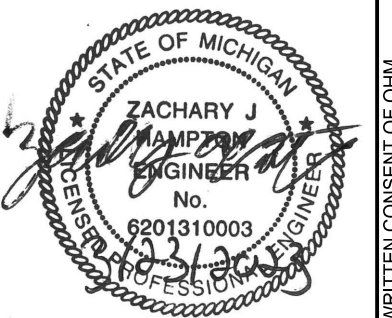

REVISIONS

MUNICIPALITY
DETROIT

COUNTY
WAYNE

CARD
_ _ _ _ _


PROJ. NO.
_ _ _ _ _

DATE
12/20/2010

ENG
ZJA

PROJ. NAME
CITY OF DETROIT
ART ALLEYS - PHASE 1

SHEET
C9

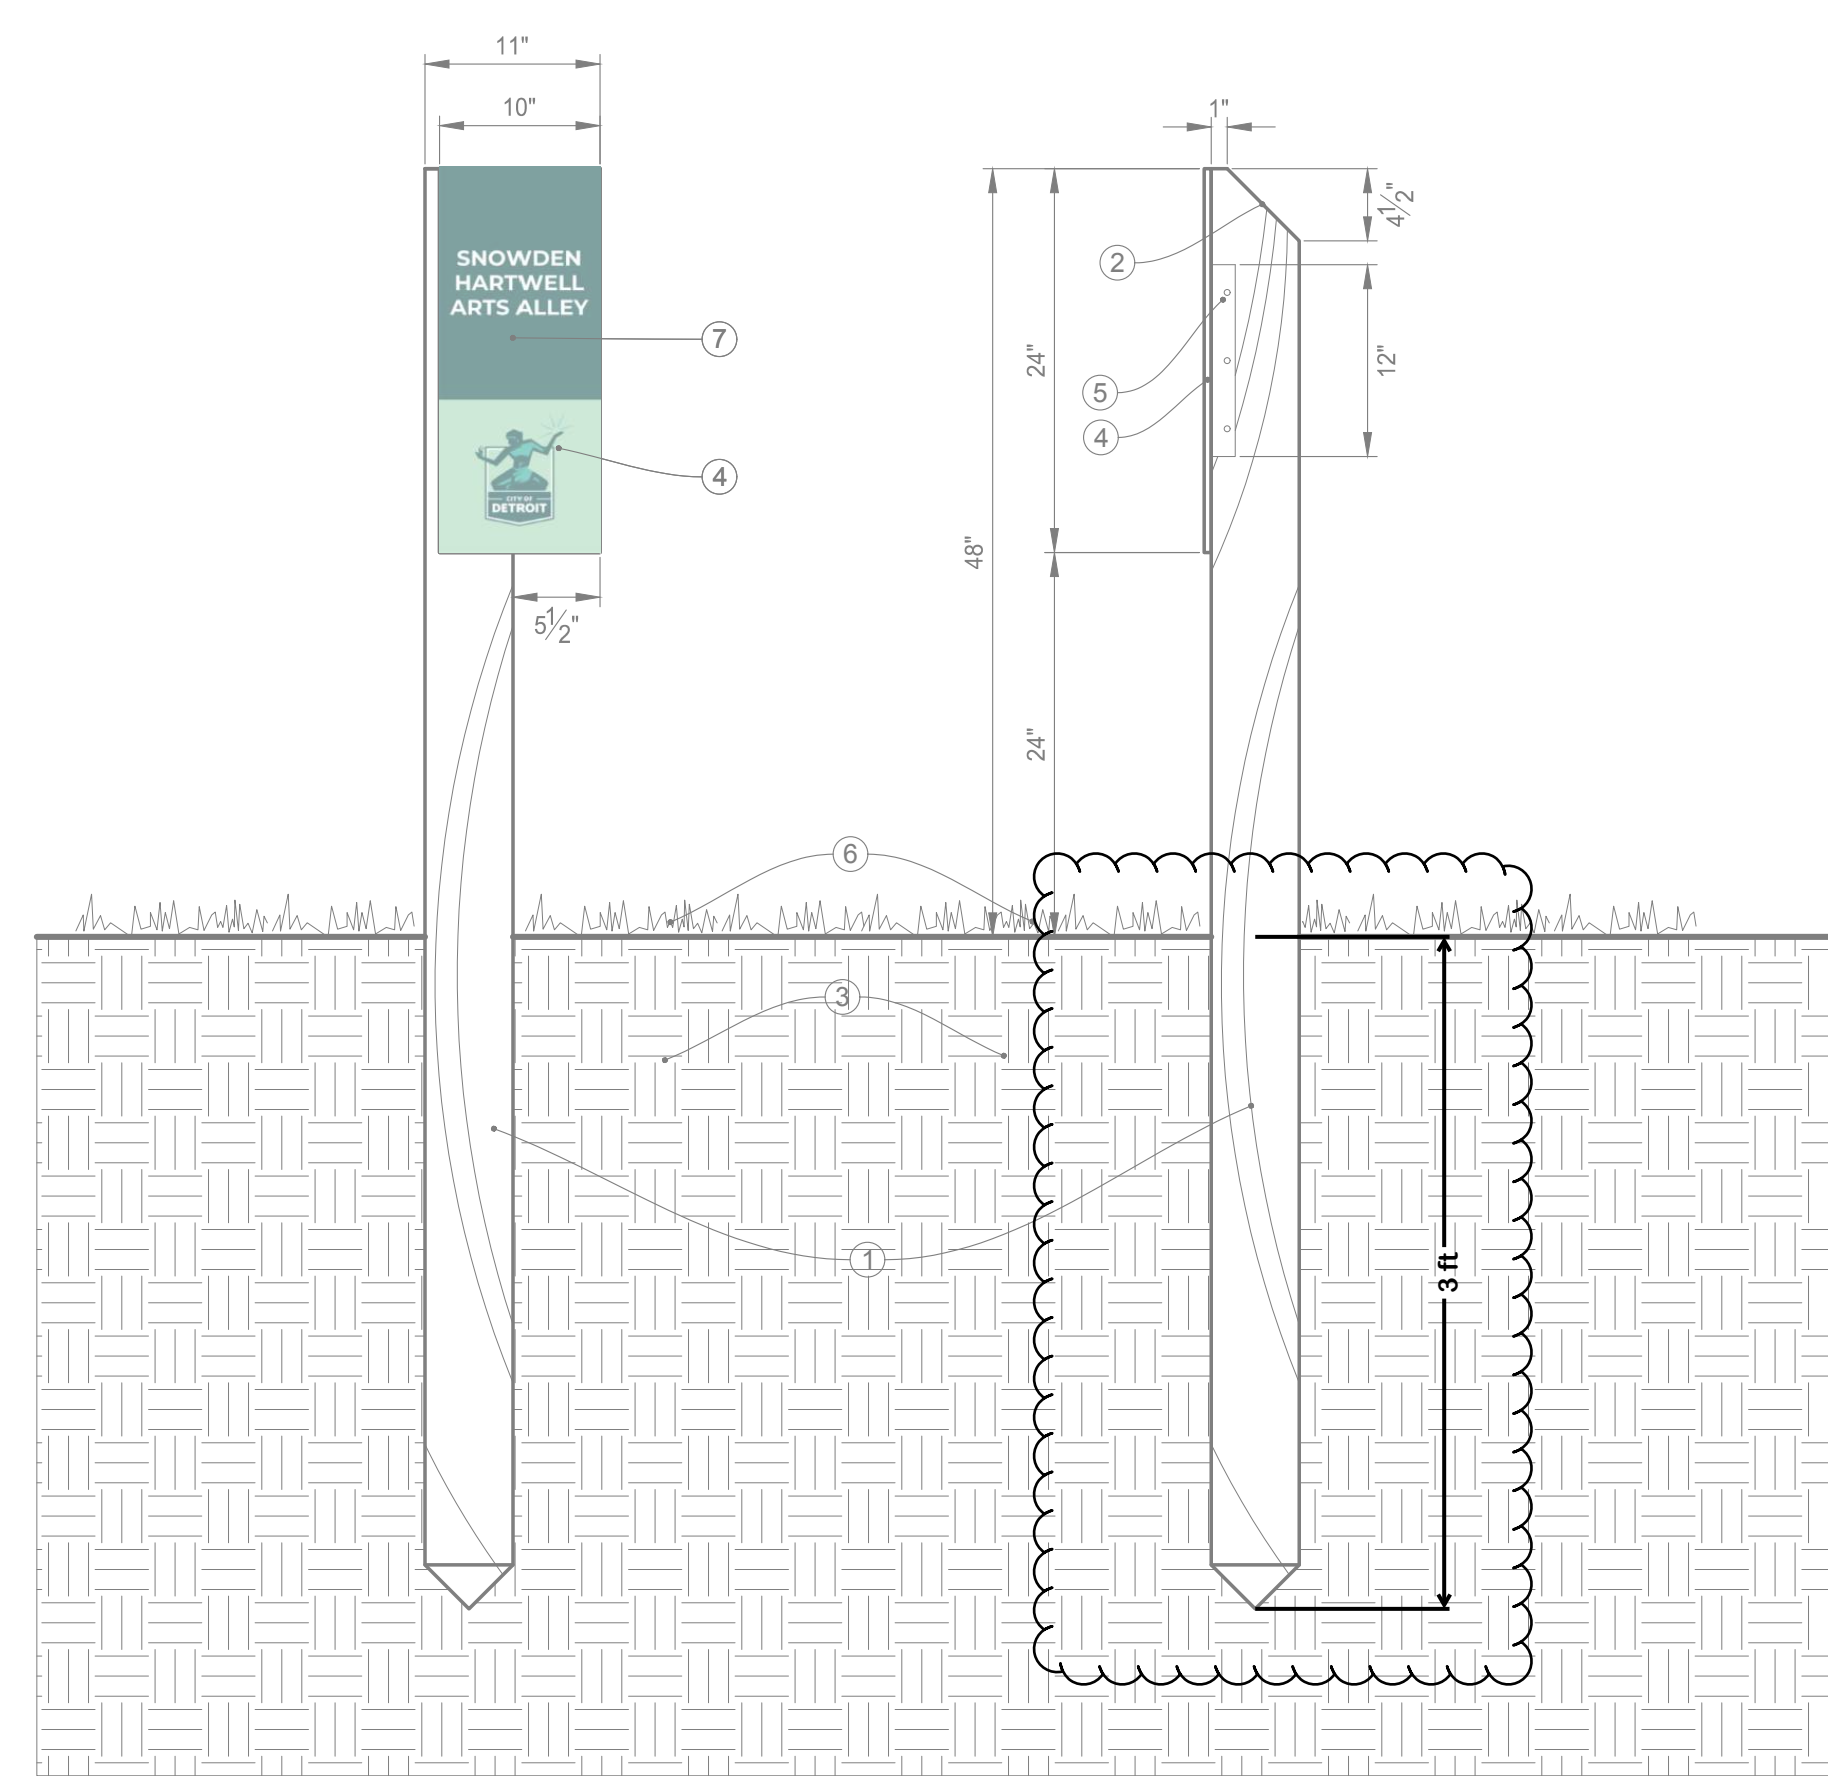

- NOTES:
- SIGNAGE PLACEMENT SHALL BE AS SHOWN IN SITE PLANS.
 - CONTRACTOR TO APPLY (2) COATS OF WOOD PRESERVATIVE TO EXPOSED WOOD SURFACE AFTER ALL CUTS, AND PRIOR TO INSTALLATION. USE *GREEN PRODUCTS CO. COPPER-GREEN WOOD PRESERVATIVE* (OR APPROVED EQUAL). FOLLOW MANUFACTURER'S INSTRUCTIONS FOR APPLICATION AND CURING. CONTRACTOR TO SUBMIT PRODUCT INFORMATION FOR APPROVAL PRIOR TO APPLICATION.
 - CONTRACTOR SHALL PREPARE AND SUBMIT SIGNAGE AND POST FABRICATION SHOP DRAWINGS FOR REVIEW AND APPROVAL PRIOR TO INSTALLATION.
 - CONTRACTOR TO VERIFY ORIENTATION OF SIGN FACE WITH OWNER'S REPRESENTATIVE PRIOR TO PLACEMENT.

- 6" X 6" (NOM.) GROUND CONTACT, PRESSURE TREATED S-P-F TIMBER.
- 45 DEGREE CUT ALONG ONE SIDE OF POST AT DIMENSION SHOWN. CUT POST AFTER INSTALLATION.
- EXISTING SUB-GRADE
- 6 GAUGE BLACKENED STEEL PANEL ARTS ALLEY SIGN - CITY OF DETROIT STANDARD SIGNAGE ART
- 1-1/2" X 1-1/2" X 1/2" BLACKENED STEEL ANGLE BRACKET WITH BOLT HOLES TO RECEIVE 3/8" X 3" STAINLESS STEEL LAG BOLTS WITH WASHERS
- FINISH GRADE
- SIGN SHALL ALSO INCLUDE NAME OF ALLEY IN ADA COMPLIANT BRAILLE, BELOW ENGLISH ALLEY NAME

ARTS ALLEY STANDARD SIGN WOOD POST DIRECT BURY
NOT TO SCALE

COPYRIGHT 2010 OHM ALL DRAWINGS AND WRITTEN MATERIALS APPEARING HEREIN CONSTITUTE THE ORIGINAL AND UNPUBLISHED WORK OF OHM AND THE SAME MAY NOT BE DUPLICATED, DISTRIBUTED, OR DISCLOSED WITHOUT PRIOR WRITTEN CONSENT OF OHM