





RAYMOND AVE. 50 FT. WD.

TRAVERSE ST. 60 FT. WD.

GRACE ST. 50 FT. WD.

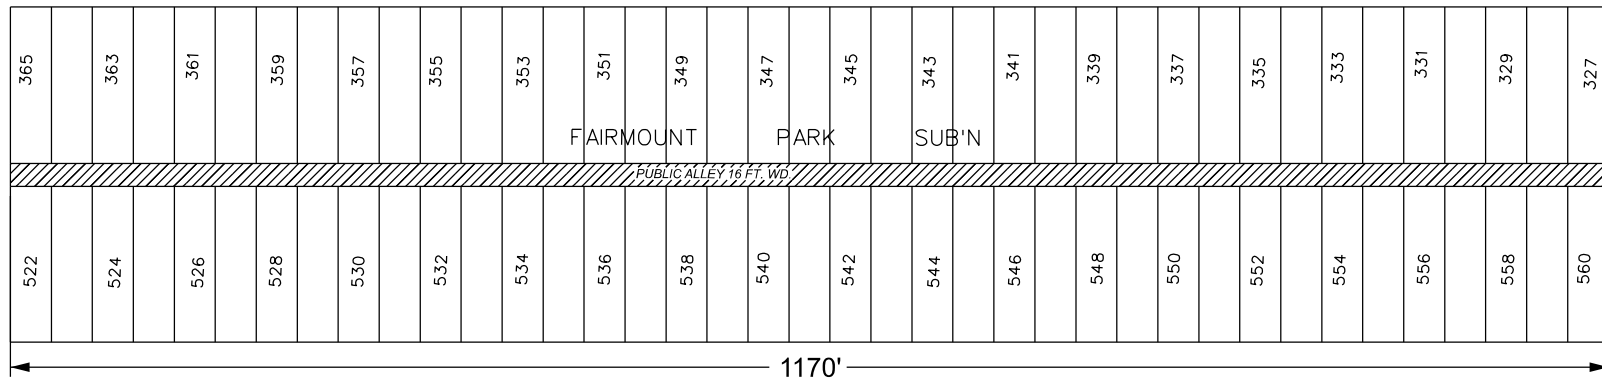

WOODLAND AVE. 60 FT. WD.

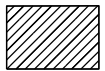

- REQUEST VACATION WITH EASEMENT

(FOR OFFICE USE ONLY)

CARTO 58 A B

REQUEST VACATION WITH EASEMENT
 EAST / WEST PUBLIC ALLEY
 BOUNDED BY RAYMOND AVE., TRAVERSE ST.,
 GRACE ST., AND WOODLAND AVE.

CITY OF DETROIT
 CITY ENGINEERING DIVISION
 SURVEY BUREAU

JOB NO. 24-144

DRWG. NO.

B					
A					
DESCRIPTION		DRWN	CHKD	APPD	DATE
REVISIONS					
DRAWN BY	AP	CHECKED		LC	
DATE	09-20-2024	APPROVED		RW	