


# HISTORIC BOSTON-EDISON DISTRICT


Quote #22410



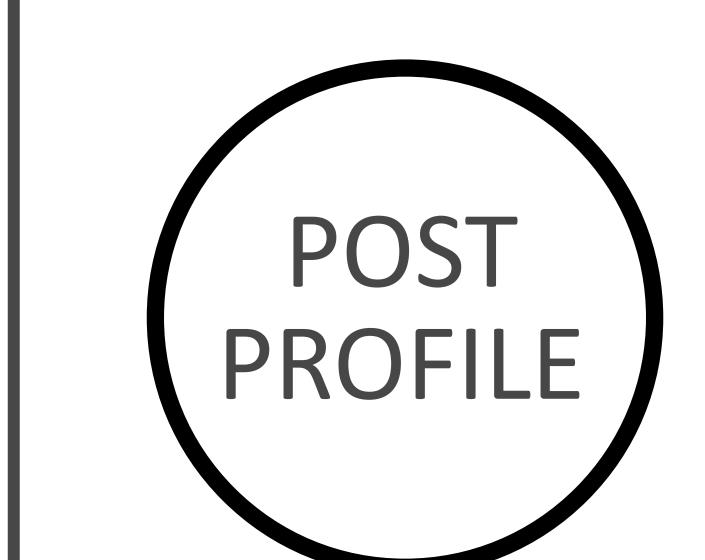

#### 3" x 12'-0" POLE (x1)

3" DIAMETER SMOOTH POLE WALL THICKNESS: .125
EXTRUDED ALUMINUM: ALLOY 6063

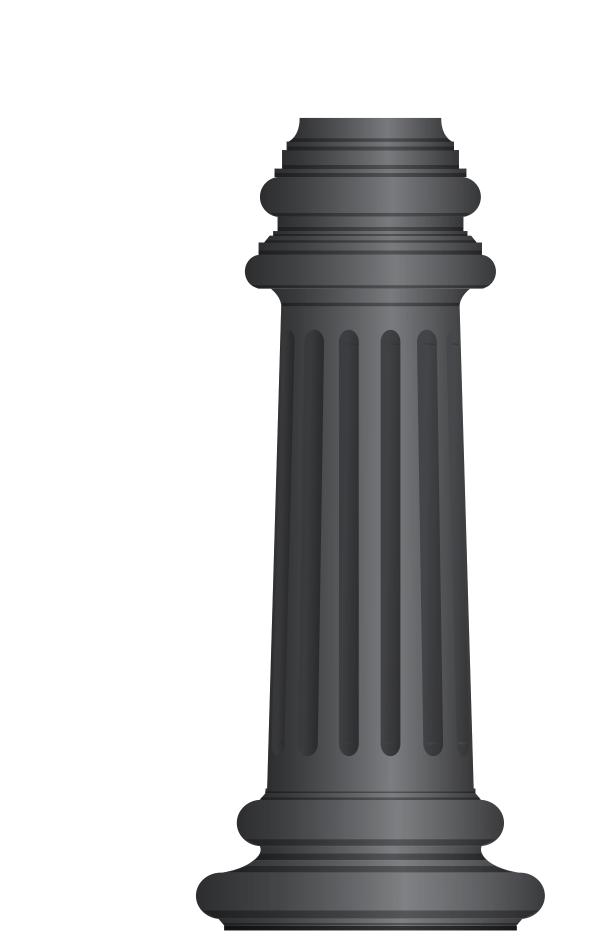


## BASE: BS-03E (x1)


HANOVER BASE (1 pc.)
FITS 3" OD POLE
HEIGHT: 17.50"

CAST ALUMINUM: ALLOY 356

WIDTH: 8.00"

\* fastens with (3) 1/4-20 x 1" stainless steel set screws provided

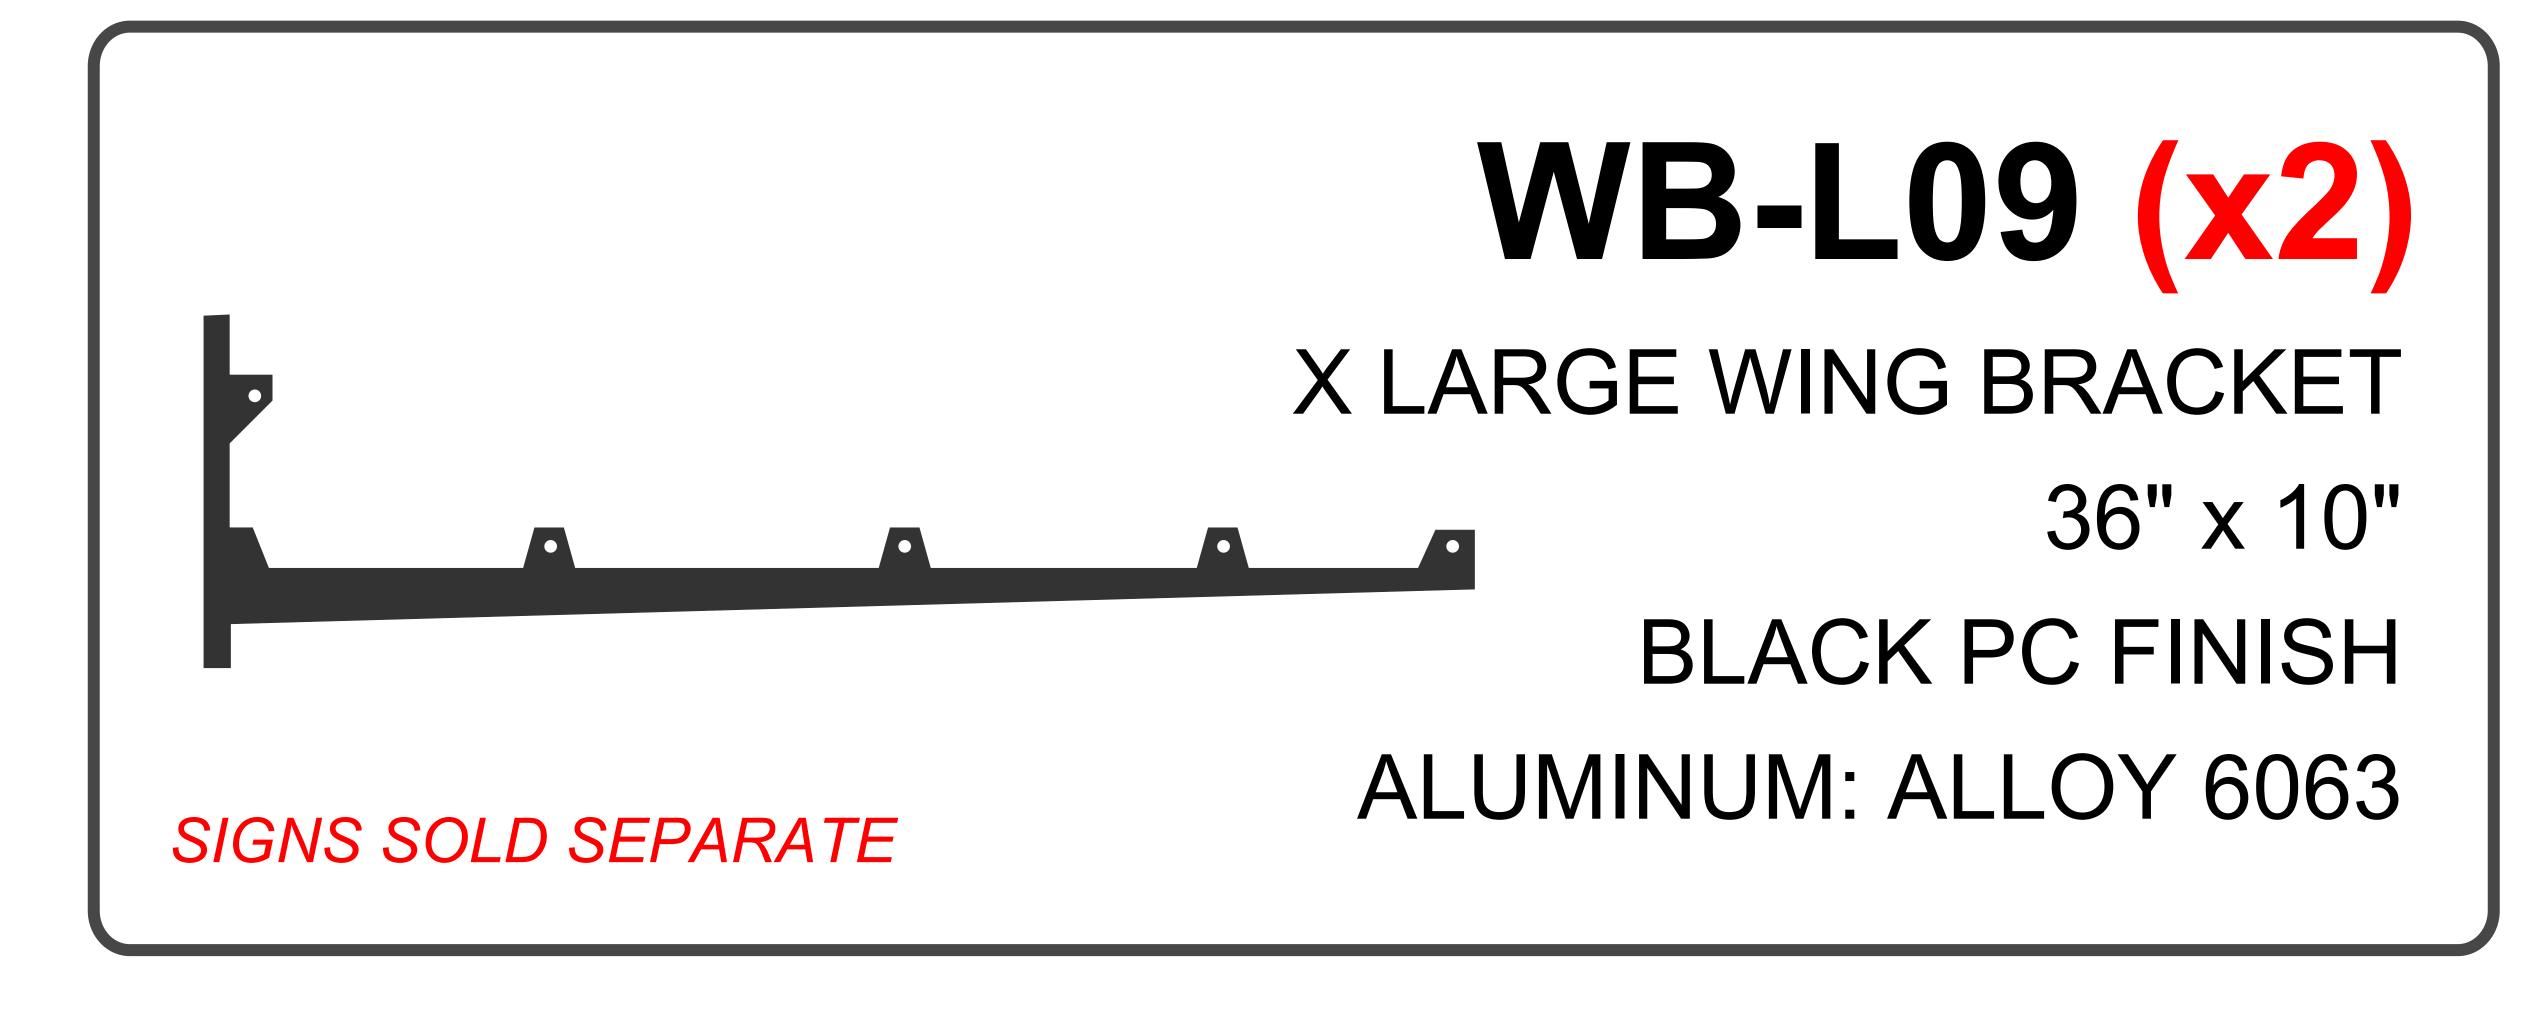

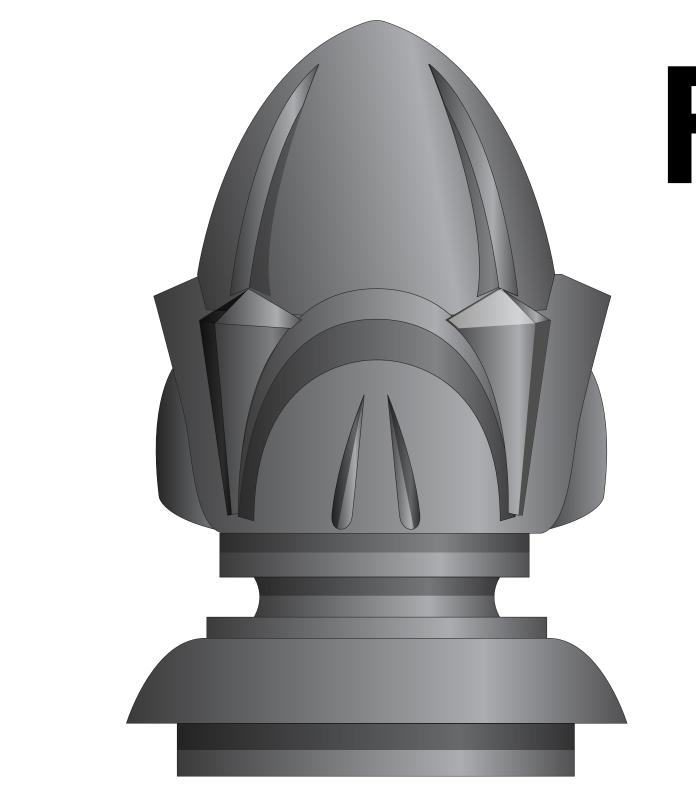


### FINIAL: FN-0103 (x1)

ACORN FINIAL FOR 3" OD POLE
HEIGHT: 6.50"
WIDTH: 4.25"

CAST ALUMINUM: ALLOY 356

\* fastens with (3) 1/4-20 x 3/8" stainless steel set screws provided

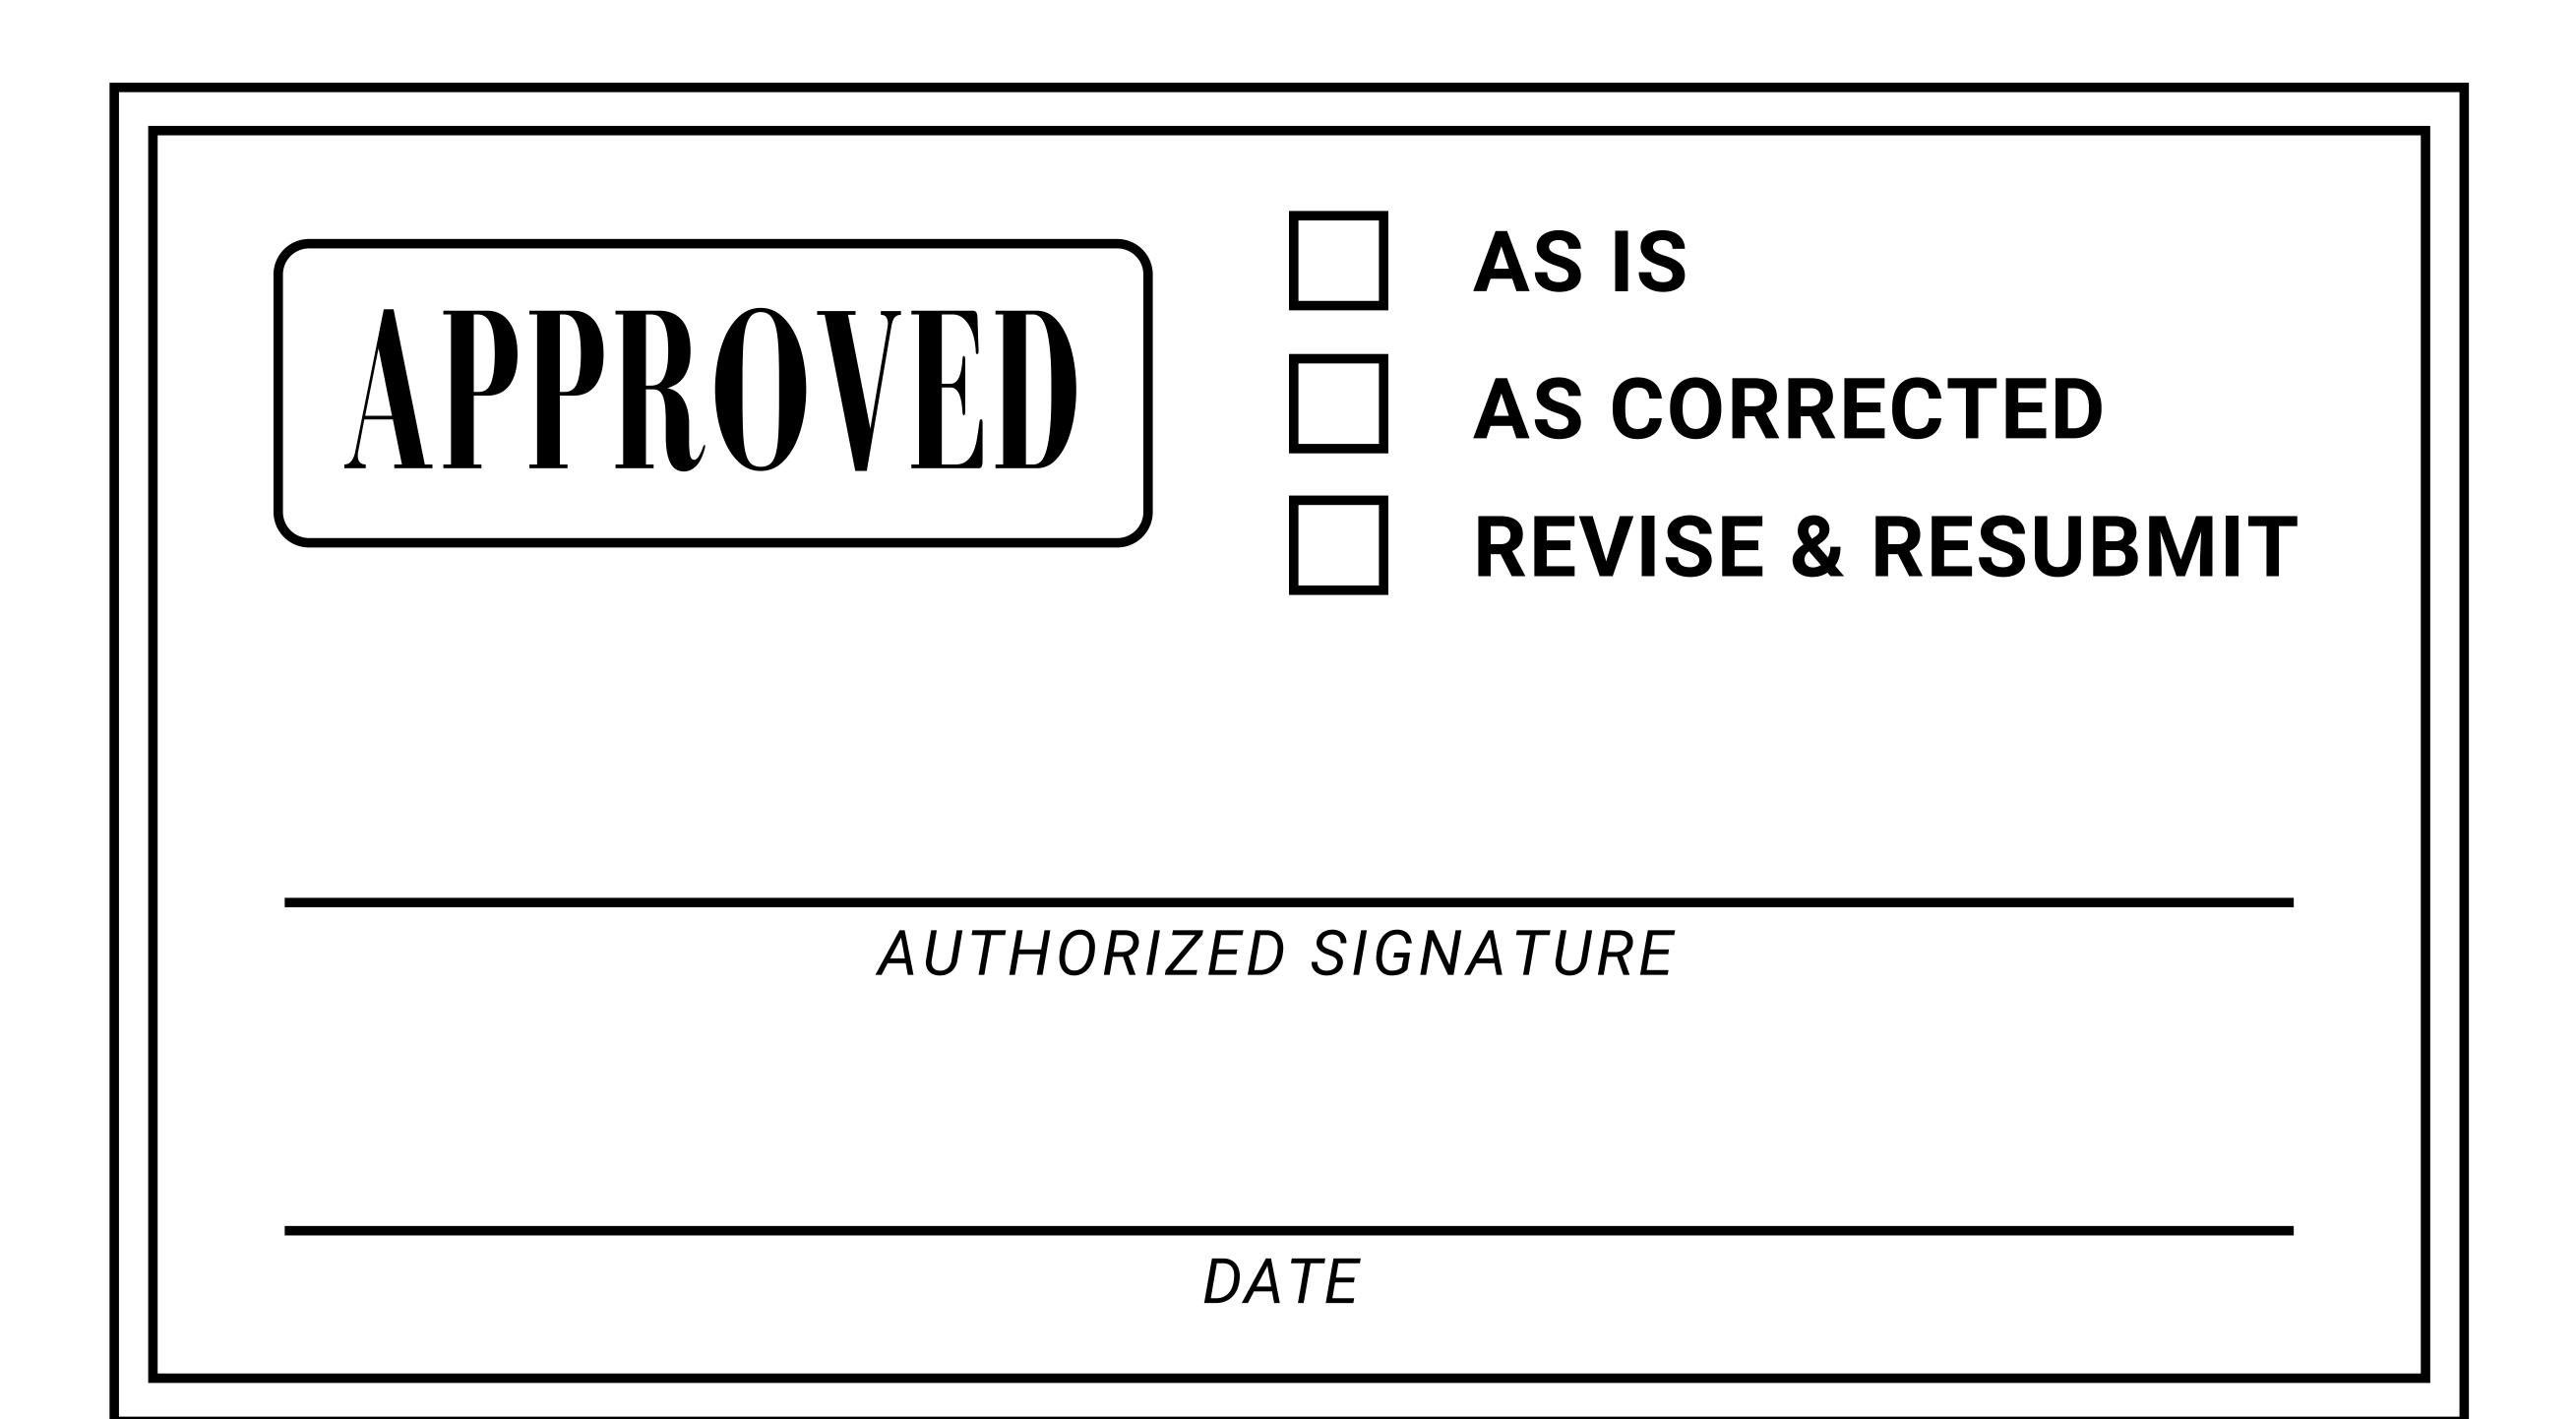


THIS RENDERING IS AN APPROXIMATION FOR LAYOUT PURPOSES ONLY.
THE ACTUAL PRODUCT AND COLOR MAY VARY SLIGHTLY DUE TO MANUFACTURING PROCESSES.
NOTE: PLEASE REVIEW SHOP DRAWING CAREFULLY AND NOTE CORRECTIONS.
AUTHORIZED SIGNATURE AND DATE REQUIRED TO BEGIN MANUFACTURING PROCESS.

#### COPYRIGHT © 2021 This decide may not be


This design may not be shown to anyone outside your organization or reproduced in any manner without written permission. We assume no responsibility for spelling or content errors once customer has approved artwork. Colors may not be consistent with actual finished product.


CUSTOMER IS FULLY RESPONSIBLE FOR ENSURING ALL STANDARDS ARE MET WITHIN THEIR CITY/TOWNSHIP.

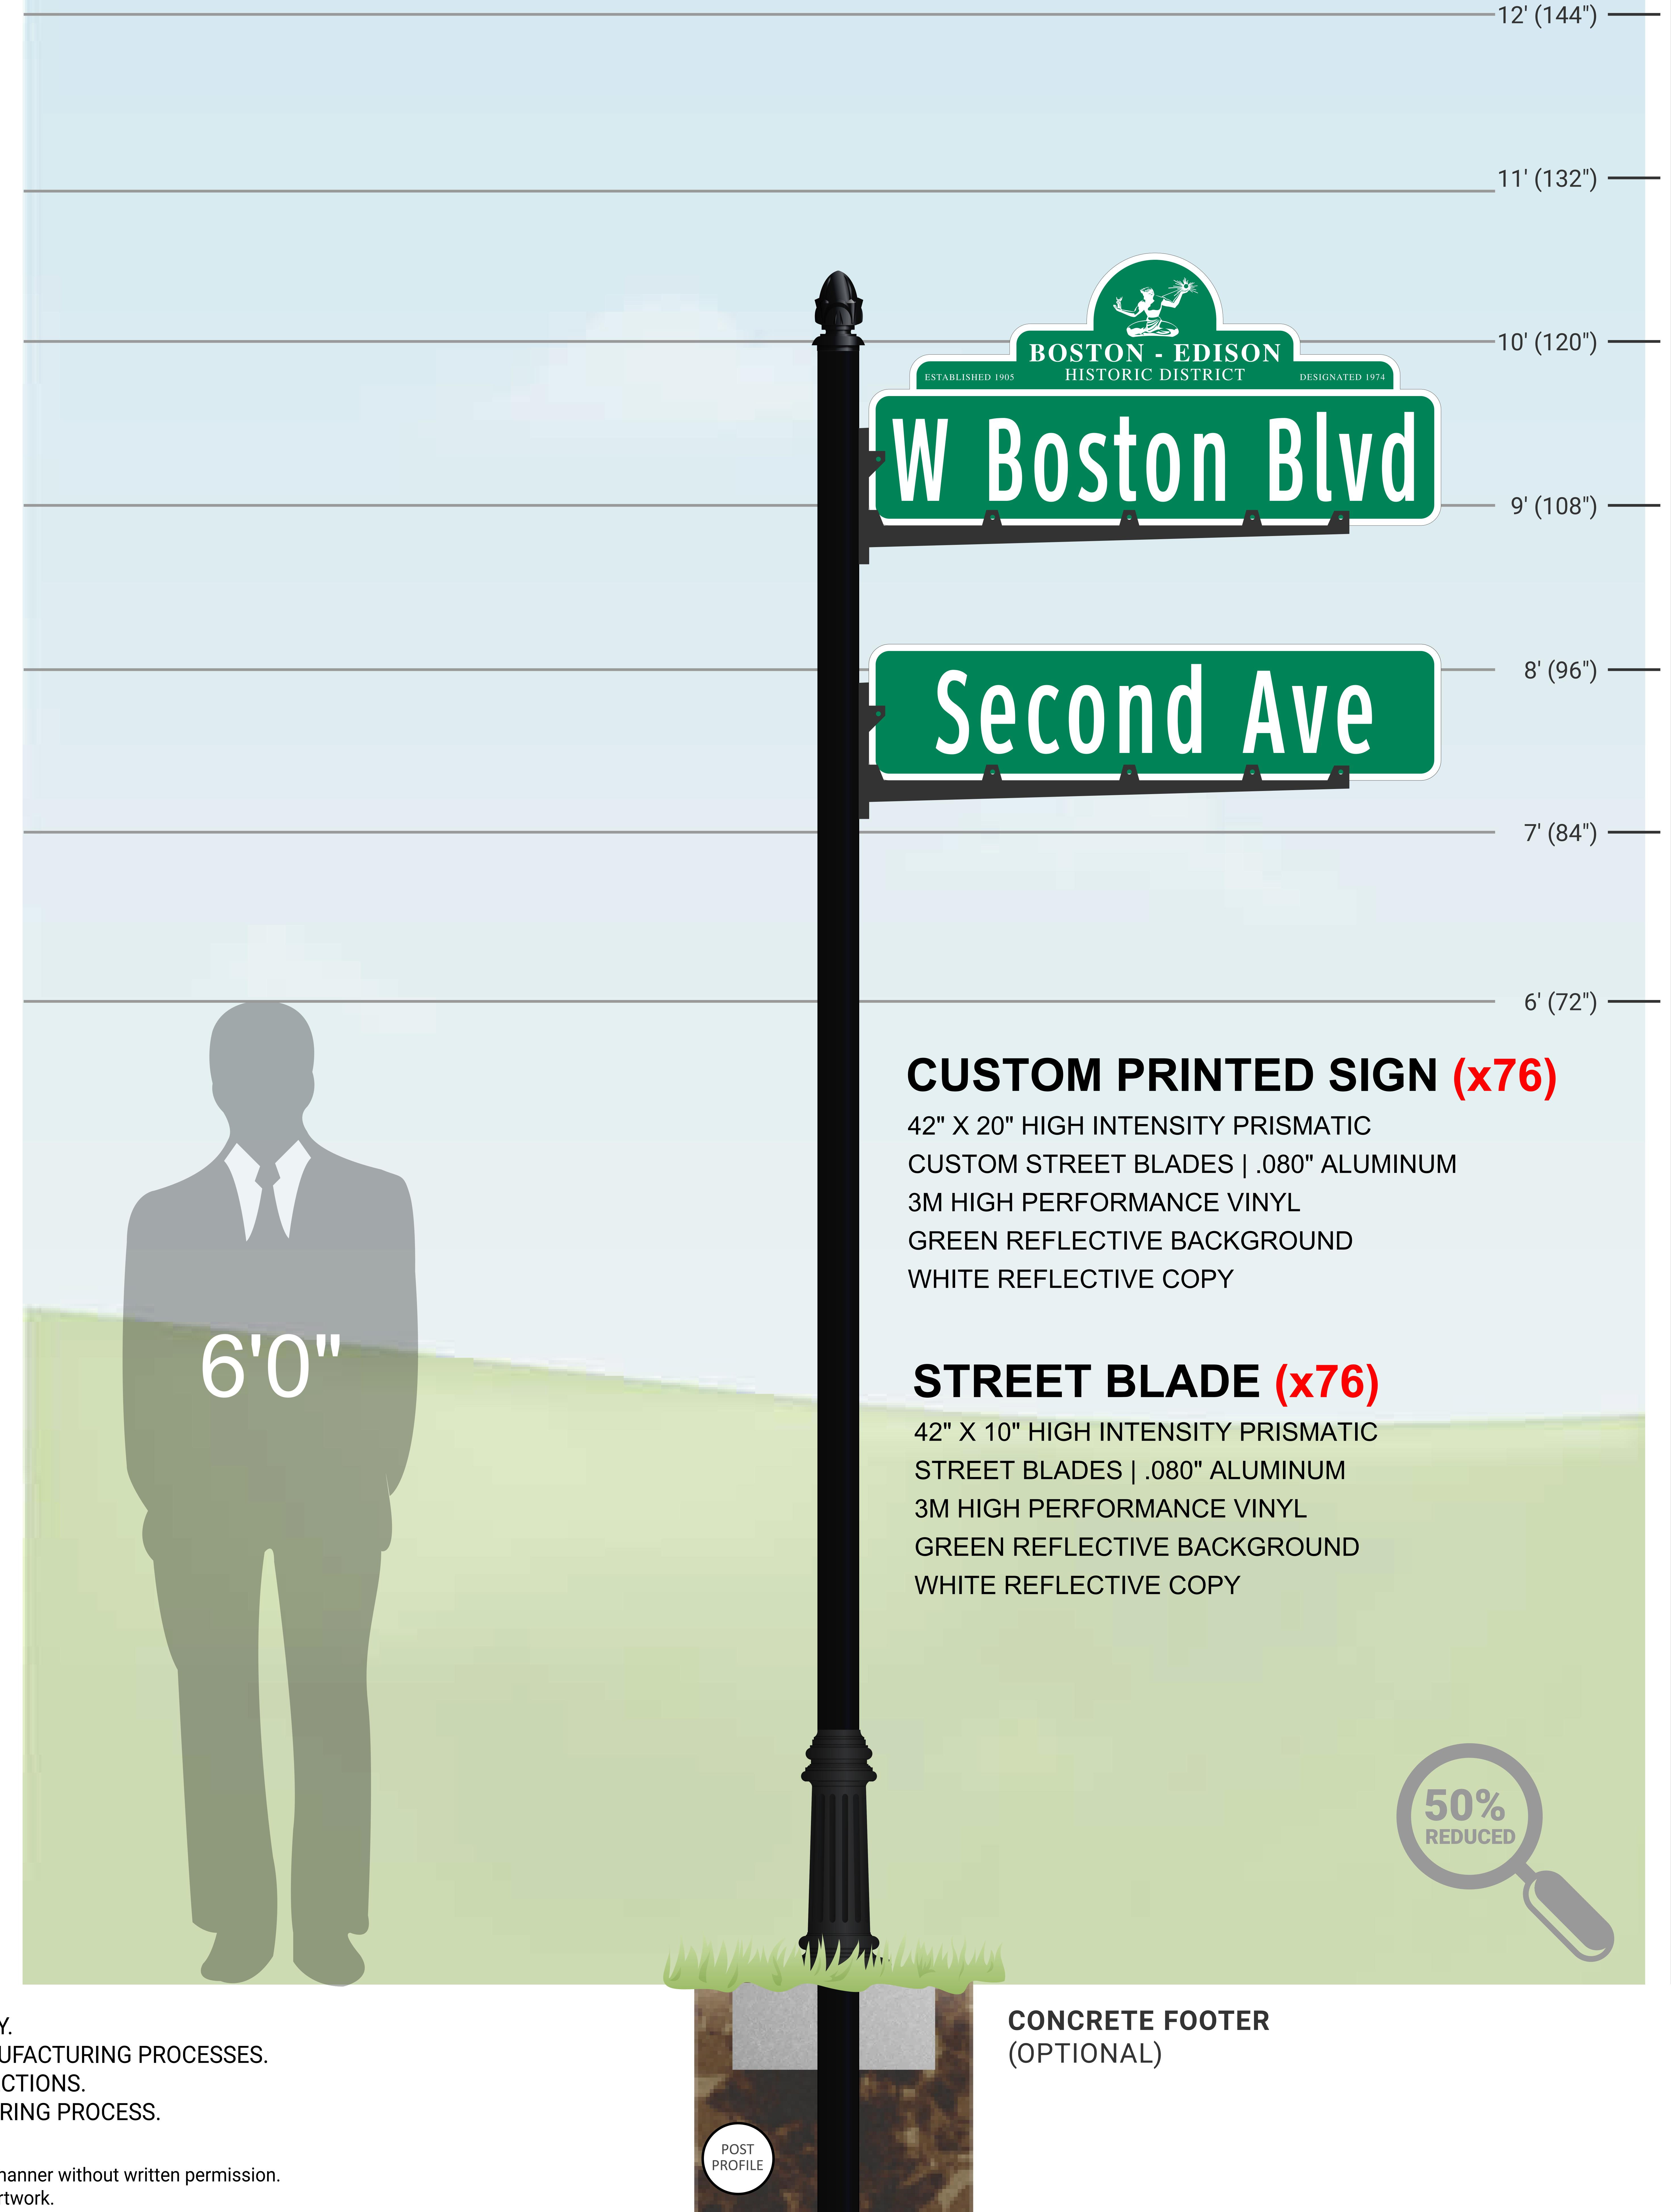


24" POST BURIAL DEPTH

RECOMMENDED

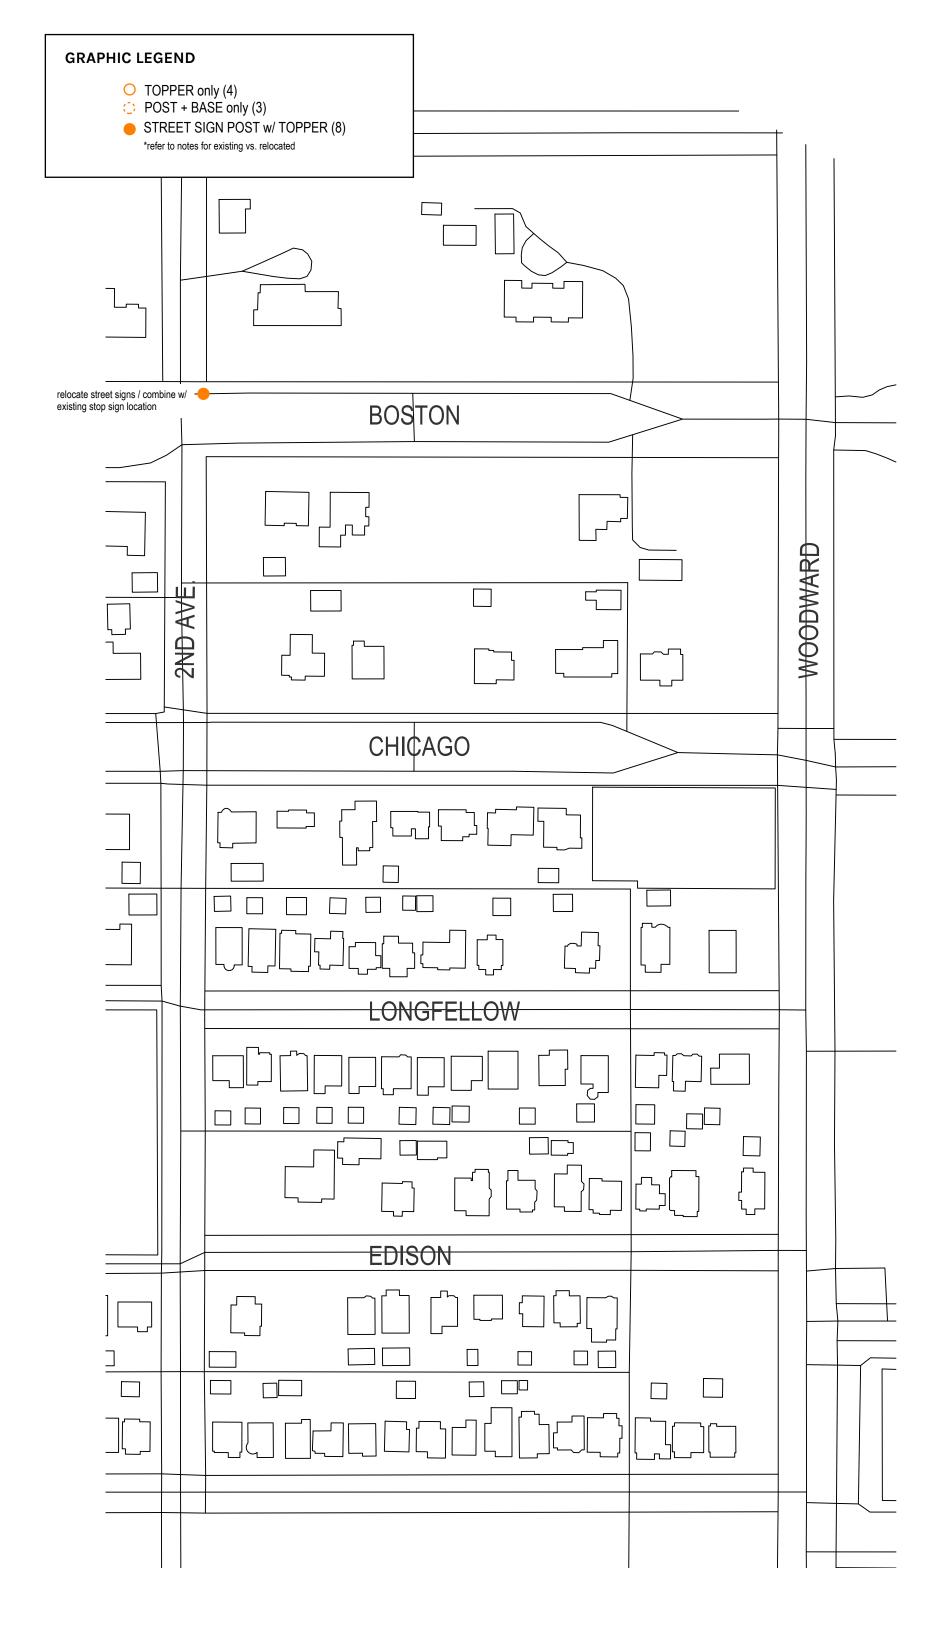

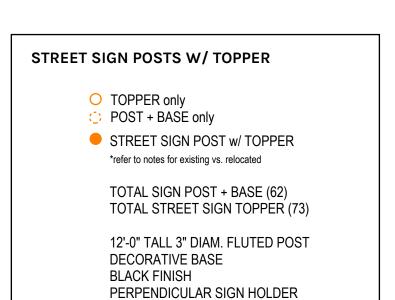

BREAK AWAY POST INSTALLATION

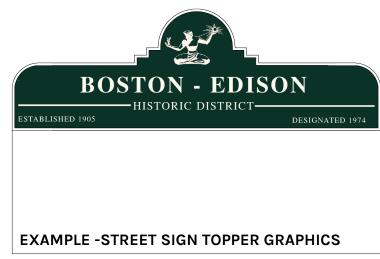





EXAMPLE - TYPICAL STREET SIGN POST + TOPPER W/ EXISTING STOP SIGN

Assembly Series Catalogs

That the right example for pass proper and passes the first of the passes passes the pas

**EXAMPLE - TYPICAL STREET SIGN COMPONENTS** 

To order call 1-800-705-1446