


MAP-24-67

LAFAYETTE BLVD. WEST 80 FT. WD.



ROSA PARKS BLVD. 54.84 FT. WD.


TENTH ST. 50 FT. WD.

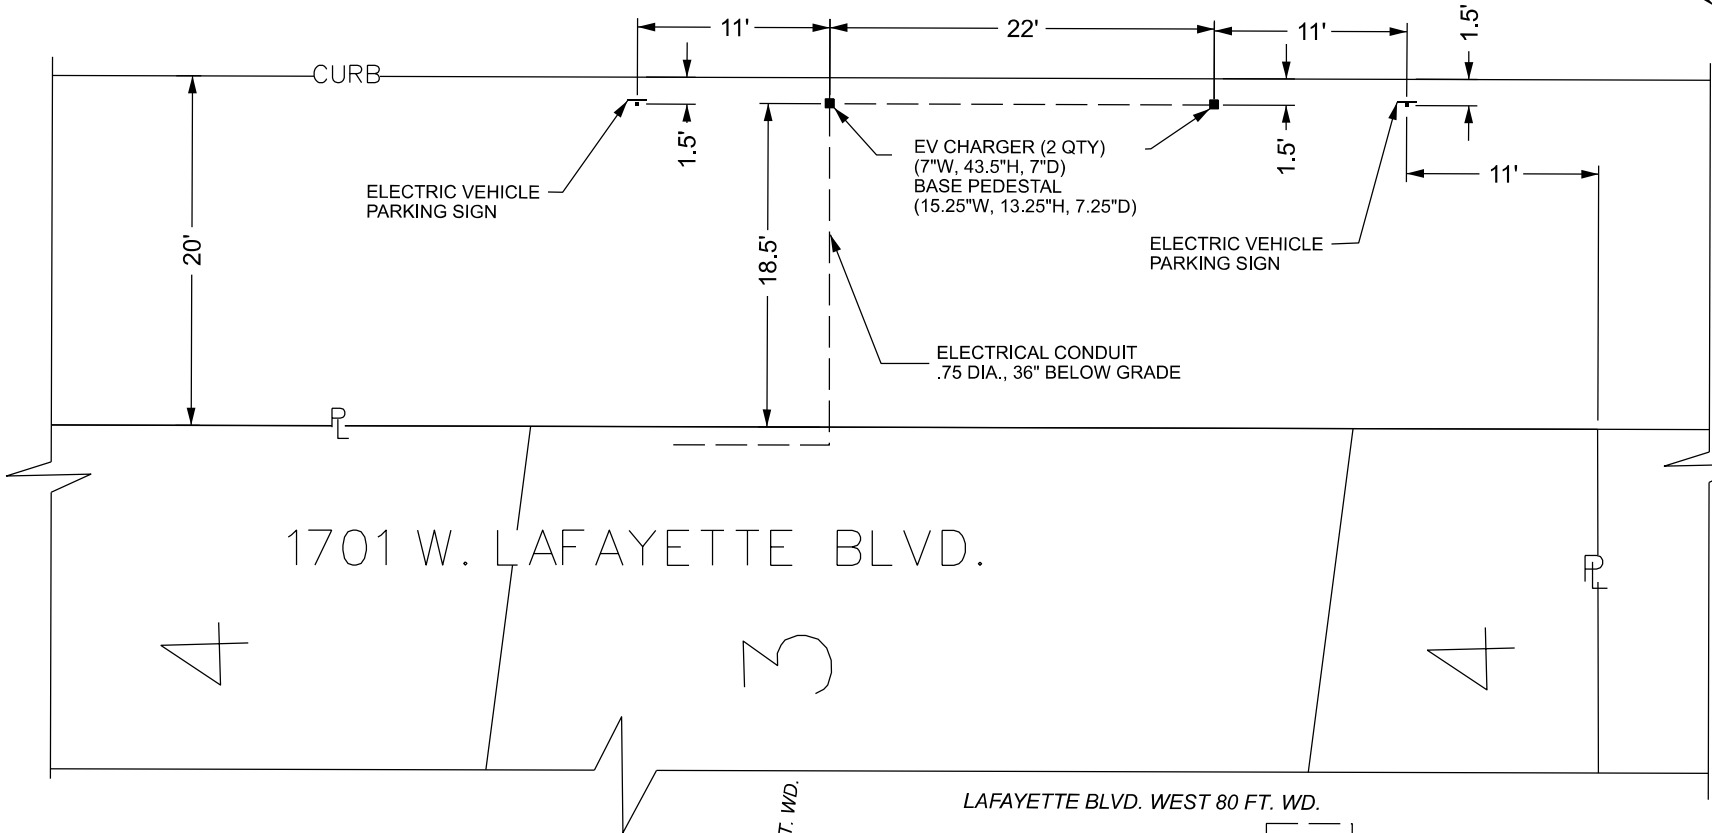

1701 W. LAFAYETTE BLVD.

⊕ - ELECTRIC VEHICLE PARKING SIGN

■ - ELECTRIC VEHICLE CHARGER

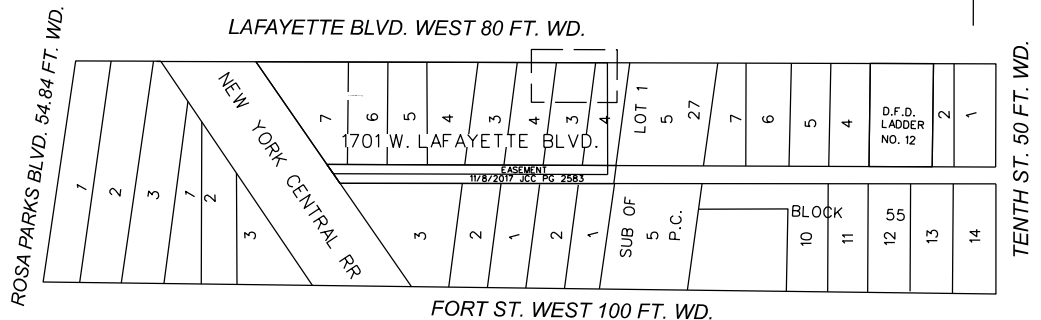

(FOR OFFICE USE ONLY)

CARTO 18 F

REQUEST ENCROACHMENT
 INTO W. LAFAYETTE BLVD.
 AT 1701 W. LAFAYETTE BLVD.

CITY OF DETROIT
 CITY ENGINEERING DIVISION
 SURVEY BUREAU

JOB NO. 24-67

DRWG. NO. 02

B					
A					
DESCRIPTION	DRWN	CHKD	APPD	DATE	
REVISIONS					
DRAWN BY	LC	CHECKED	AP		
DATE	06-05-2024	APPROVED	RW		