
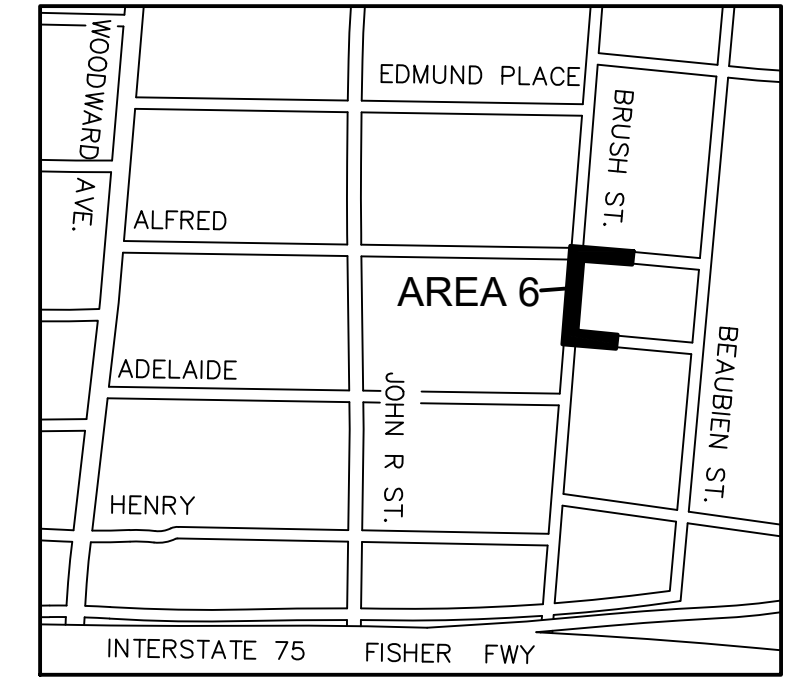
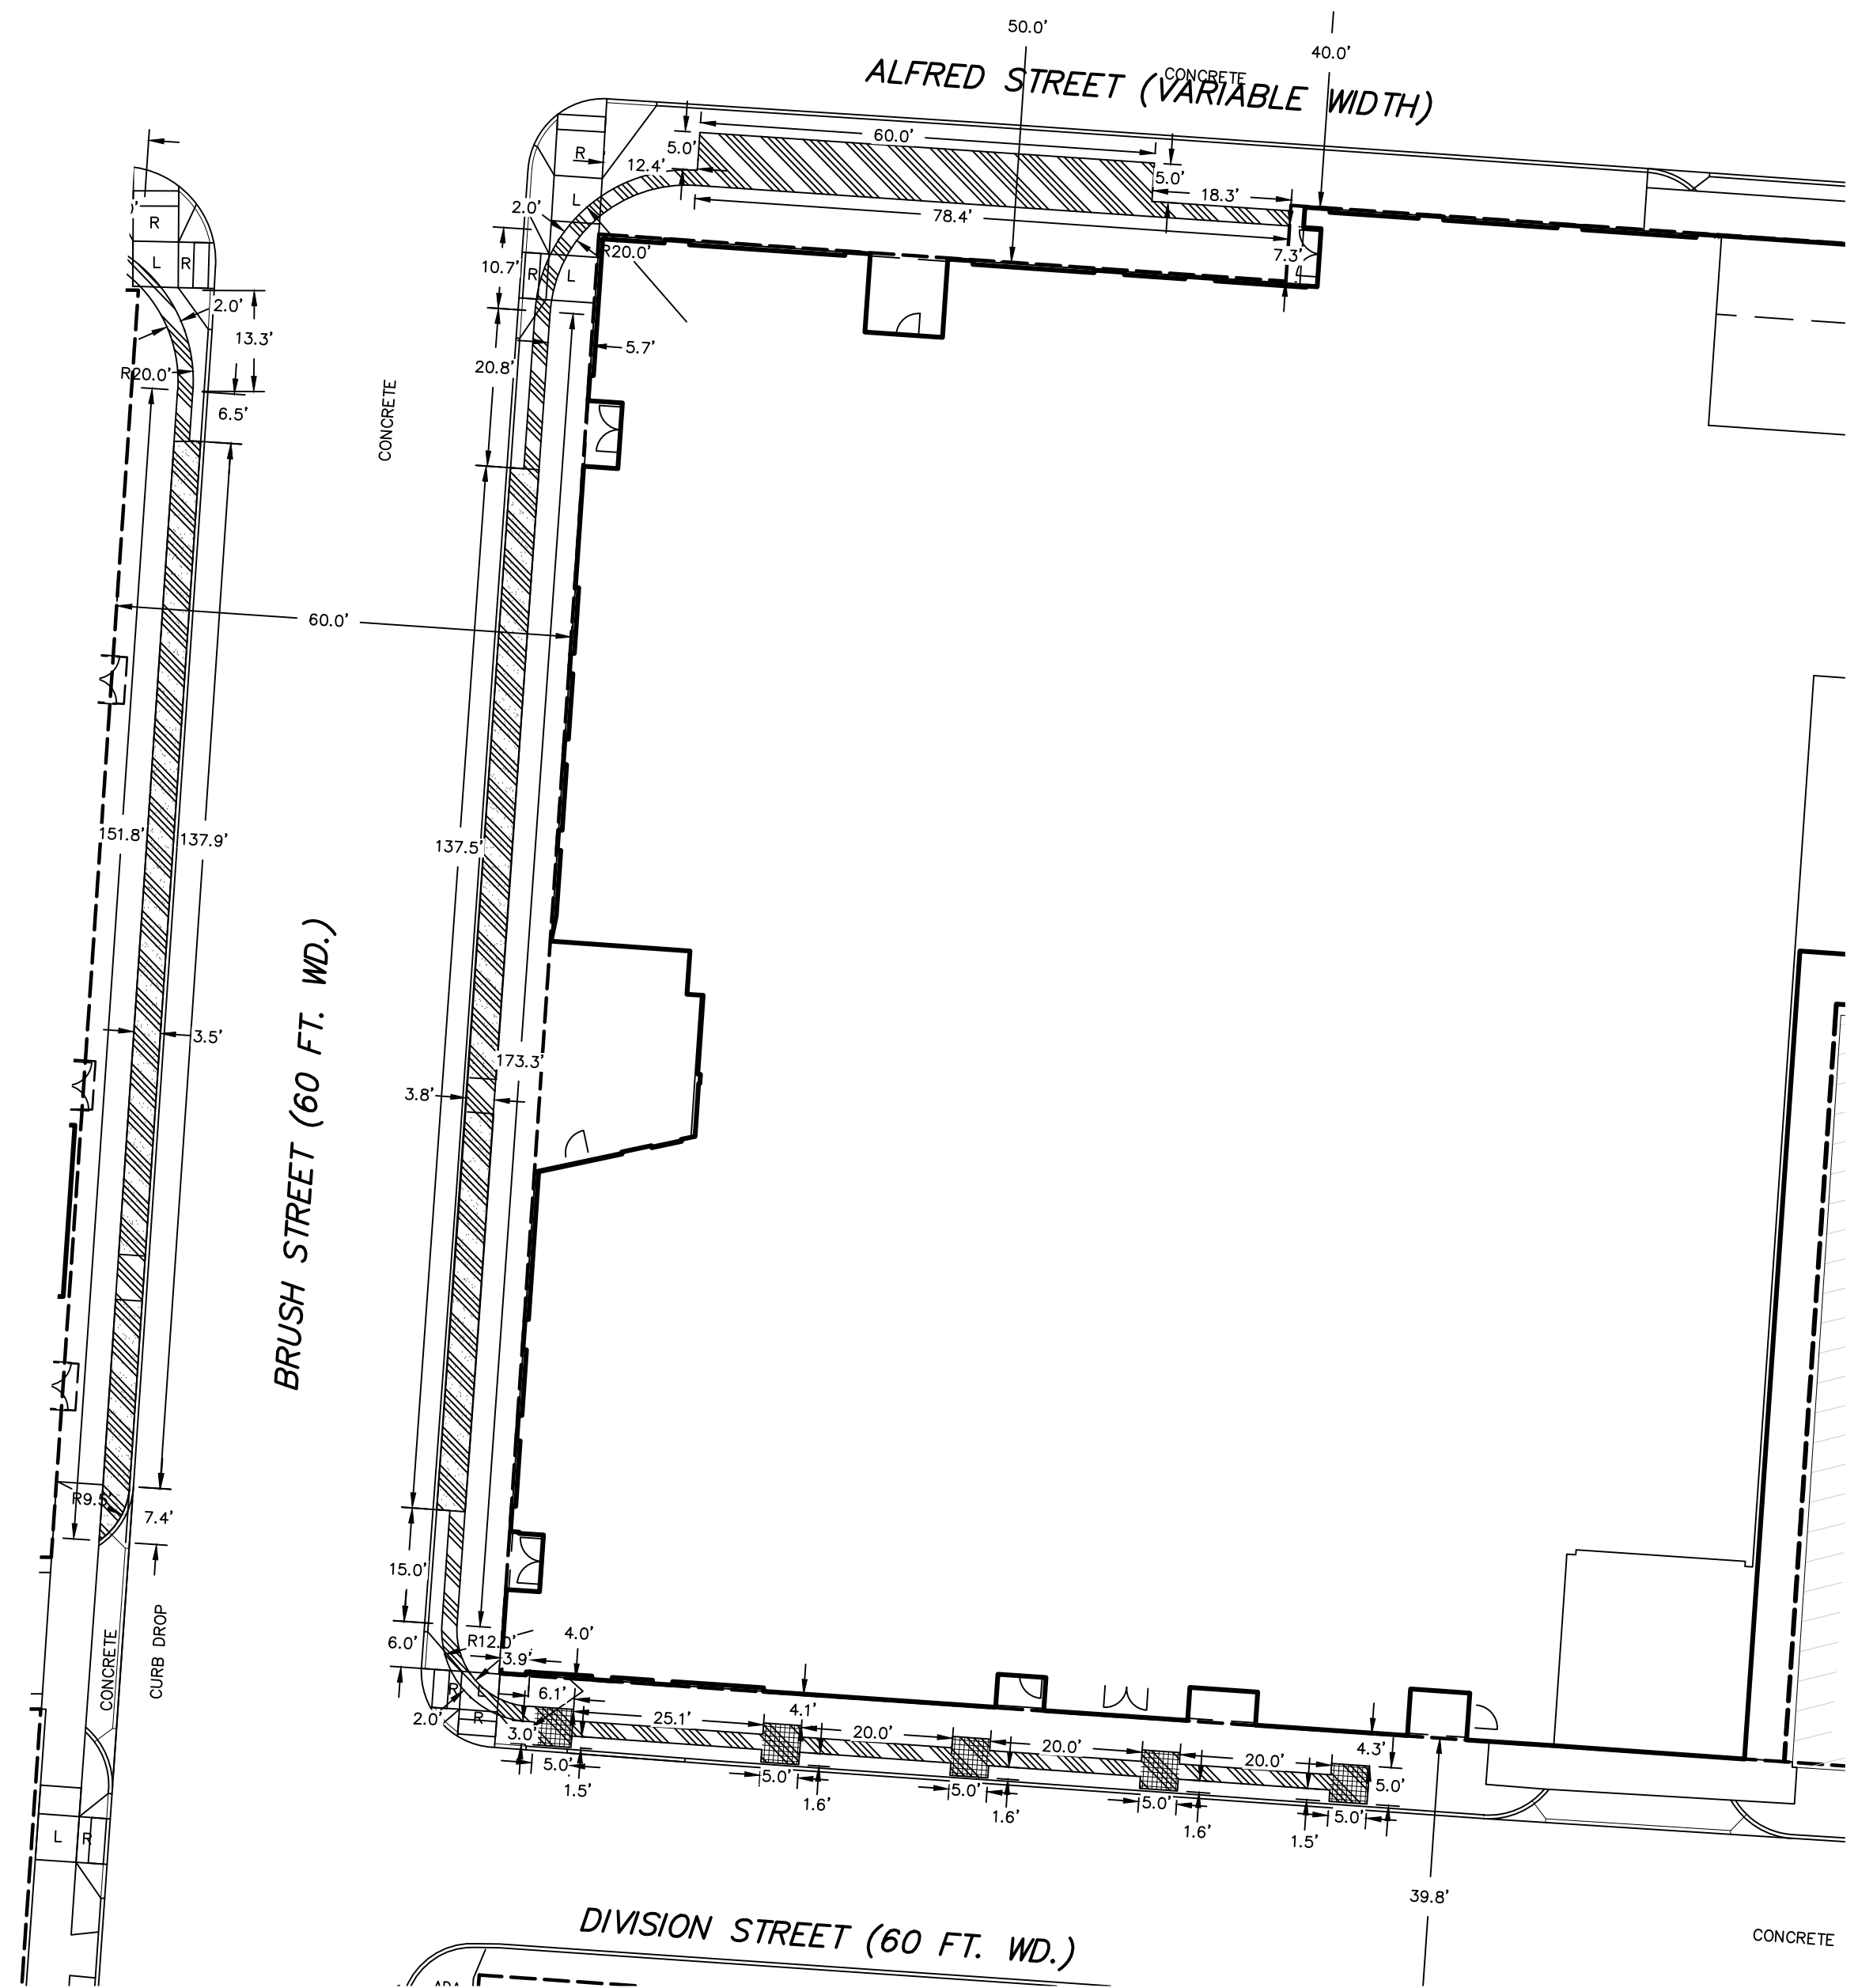
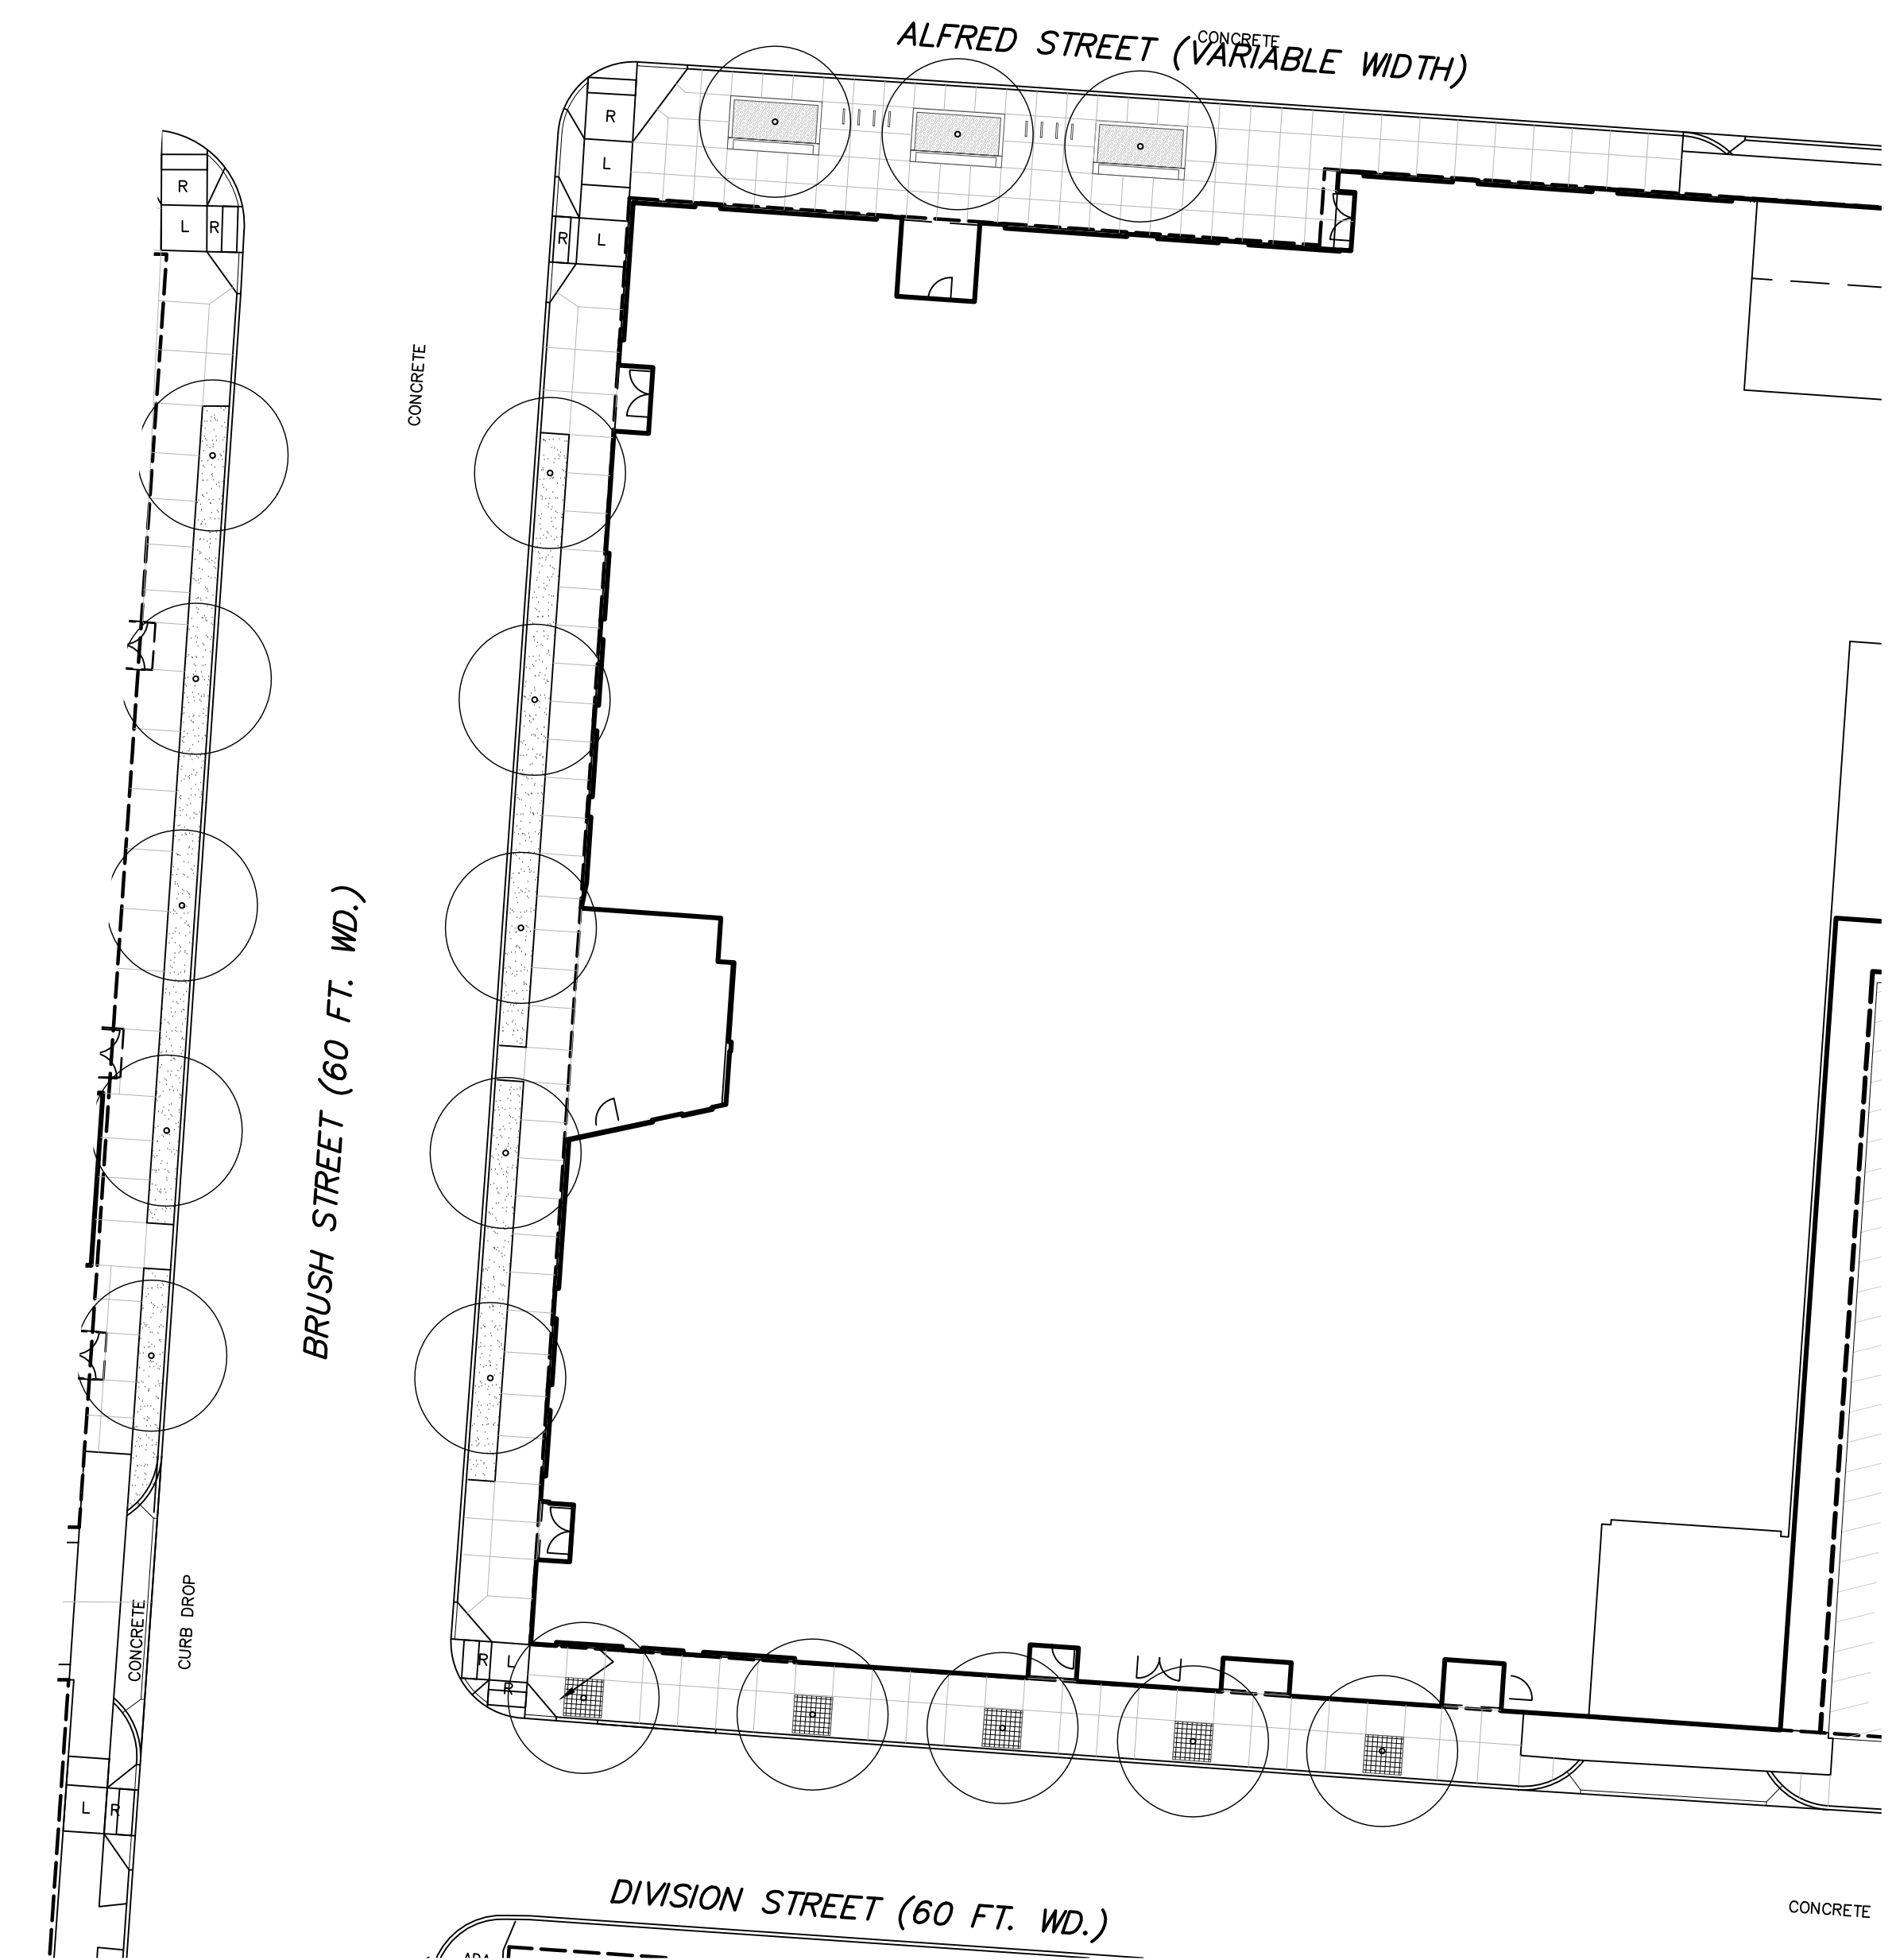
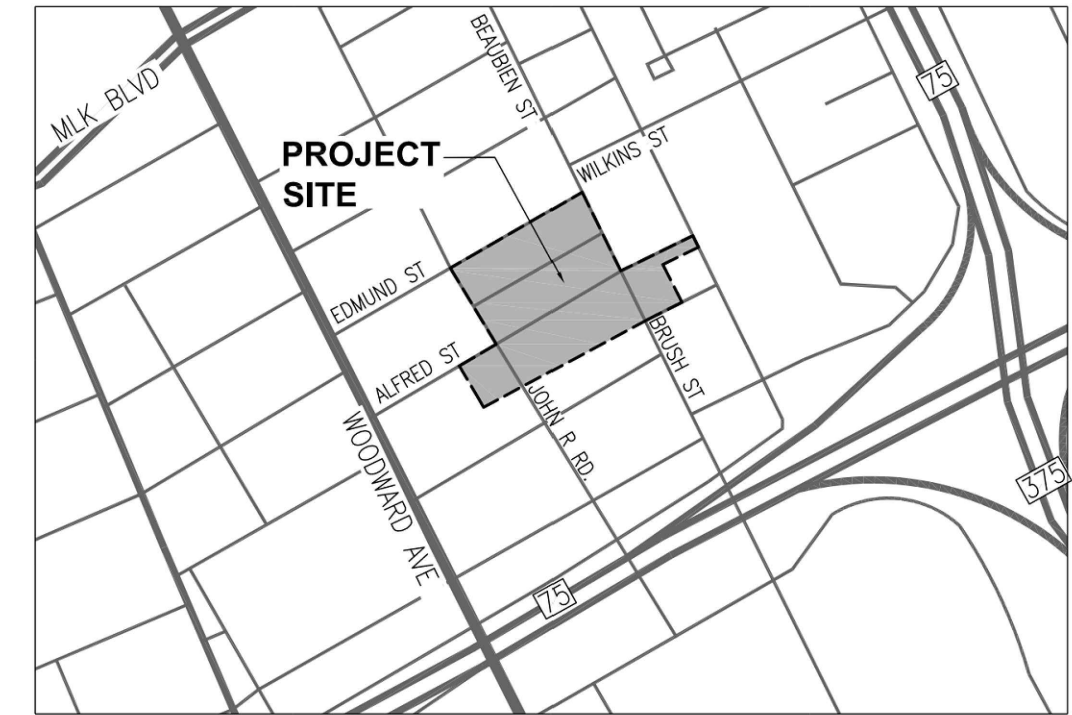


PROPERTY LINE
PROPOSED ENCROACHMENT AREA
(SURFACE TO 3' DEEP)
PROPOSED ENCROACHMENT AREA
(LOW VOLTAGE ELECTRICAL WIRES
- SURFACE TO 3' DEEP)
CONCRETE CURB & GUTTER
LAWN
CONCRETE WALK
DECORATIVE CONCRETE 'A'
DECORATIVE CONCRETE 'B'
DECORATIVE CONCRETE 'C'
LANDSCAPED AREA. SEE LANDSCAPE PLAN

	UPLIGHT, TYPE
	BENCH
	TRASH RECEPTACLE
	PLANTER
	TREE
	TREE GRATE
	BIKE RACK

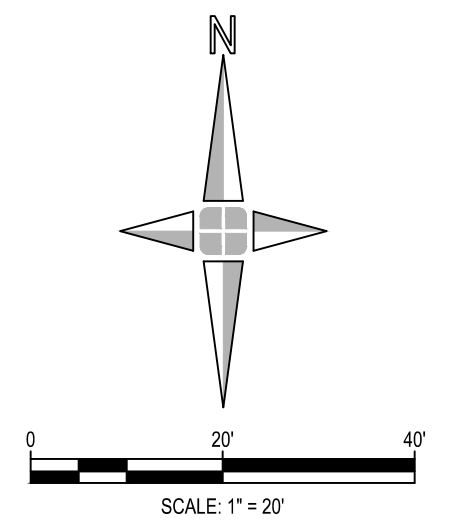

KEY MAP
(NOT TO SCALE)

**LOCATION MAP**

giffels
webster

Engineers
Surveyors
Planners
Landscape Architects

28 West Adams Road
Suite 1200
Detroit, MI 48226
p (313) 962-4442
f (313) 962-5068
www.giffelswebster.com

Executive:	MWM
Manager:	AN
Designer:	DD
Quality Control:	TET

Professional Seal:



Know what's below.
Call before you dig.

[illegible]

Developed For:

Brush Park Development
Company Phase I LLC

630 Woodward Avenue
Detroit, MI 48226

Encroachment
Exhibit
Area 6

Brush Park Encroachments

City of Detroit
Wayne County
MICHIGAN

Date:	12.04.23
Scale:	1"=20'
Sheet:	Area 6
Project:	18882-01D

Copyright © 2023 Giffels Webster.
No reproduction shall be made without the
prior written consent of Giffels Webster.