


WHITCOMB AVE. 50 FT. WD.

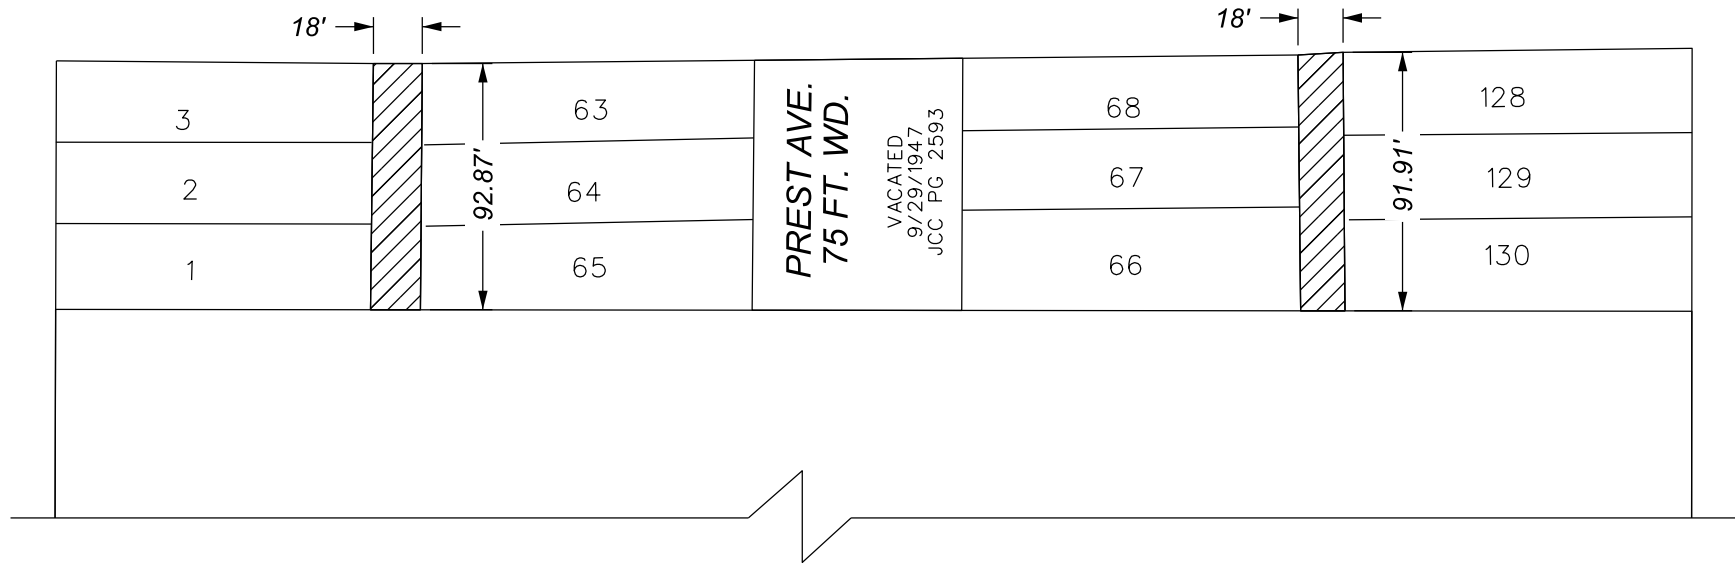

- REQUEST ALLEY VACATION WITH EASEMENT

(FOR OFFICE USE ONLY)

CARTO 83 C

B					
A					
DESCRIPTION		DRWN	CHKD	APPD	DATE
REVISIONS					
DRAWN BY		CHECKED			
LC		AP/TS			
DATE		APPROVED			
10/31/2024		RW			

REQUEST VACATION WITH EASEMENT  
OF TWO NORTH/SOUTH ALLEYS  
BOUNDED BY WHITCOMB AVE., TYLER AVE.,  
GREENFIELD AVE., AND FULLERTON AVE.

CITY OF DETROIT  
CITY ENGINEERING DIVISION  
SURVEY BUREAU

JOB NO.	24-163
---------	--------

DRWG. NO.