




VERMONT ST. 70 FT. WD.

VACATED 2/9/2016 JCC PG 232

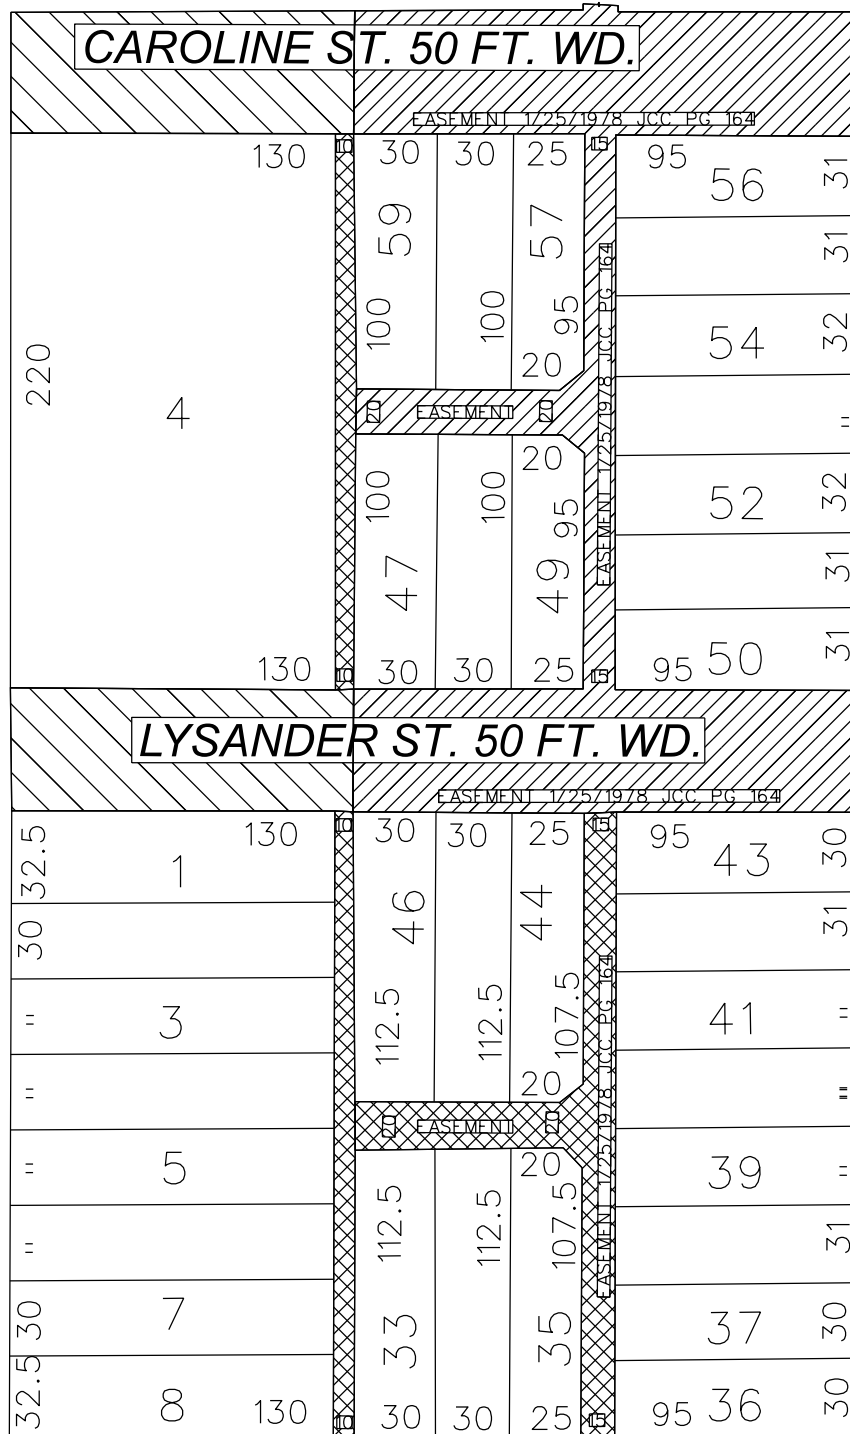

ROSA PARKS BLVD. (12TH) 54.84 FT. WD.

W. CANFIELD AVE. 60 FT. WD.

- VACATED WITH EASEMENT
PER JCC PAGES 164-65, 1/25/1978

- PROPOSED VACATION WITH EASEMENT



- PROPOSED OUTRIGHT VACATION

(FOR OFFICE USE ONLY)

CARTO 20 F

B					
A					
DESCRIPTION	DRWN	CHKD	APPD	DATE	
REVISIONS					
DRAWN BY	LC	CHECKED	AP		
DATE	11-22-2023	APPROVED	JD		

REQUEST VACATION OF ALLEYS
IN THE AREA BOUNDED BY
ROSA PARKS BLVD., CAROLINE ST.,
VERMONT ST., AND W CANFIELD ST.

CITY OF DETROIT
CITY ENGINEERING DIVISION
SURVEY BUREAU

JOB NO. 23-139

DRWG. NO.