

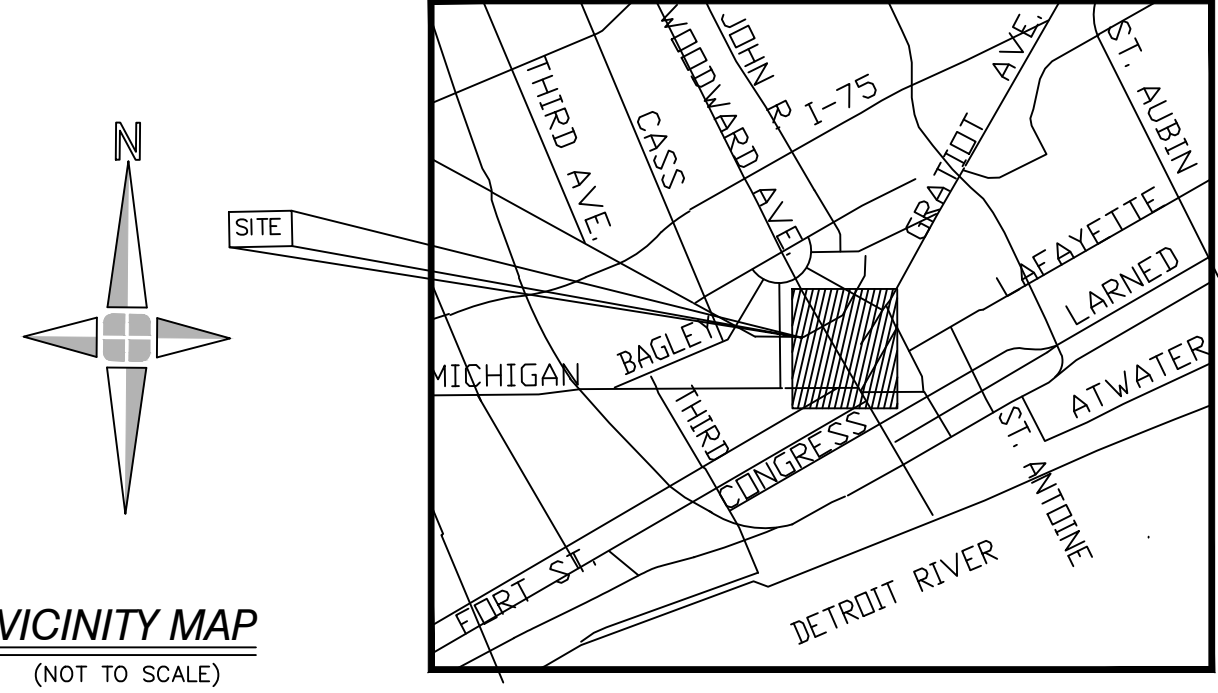


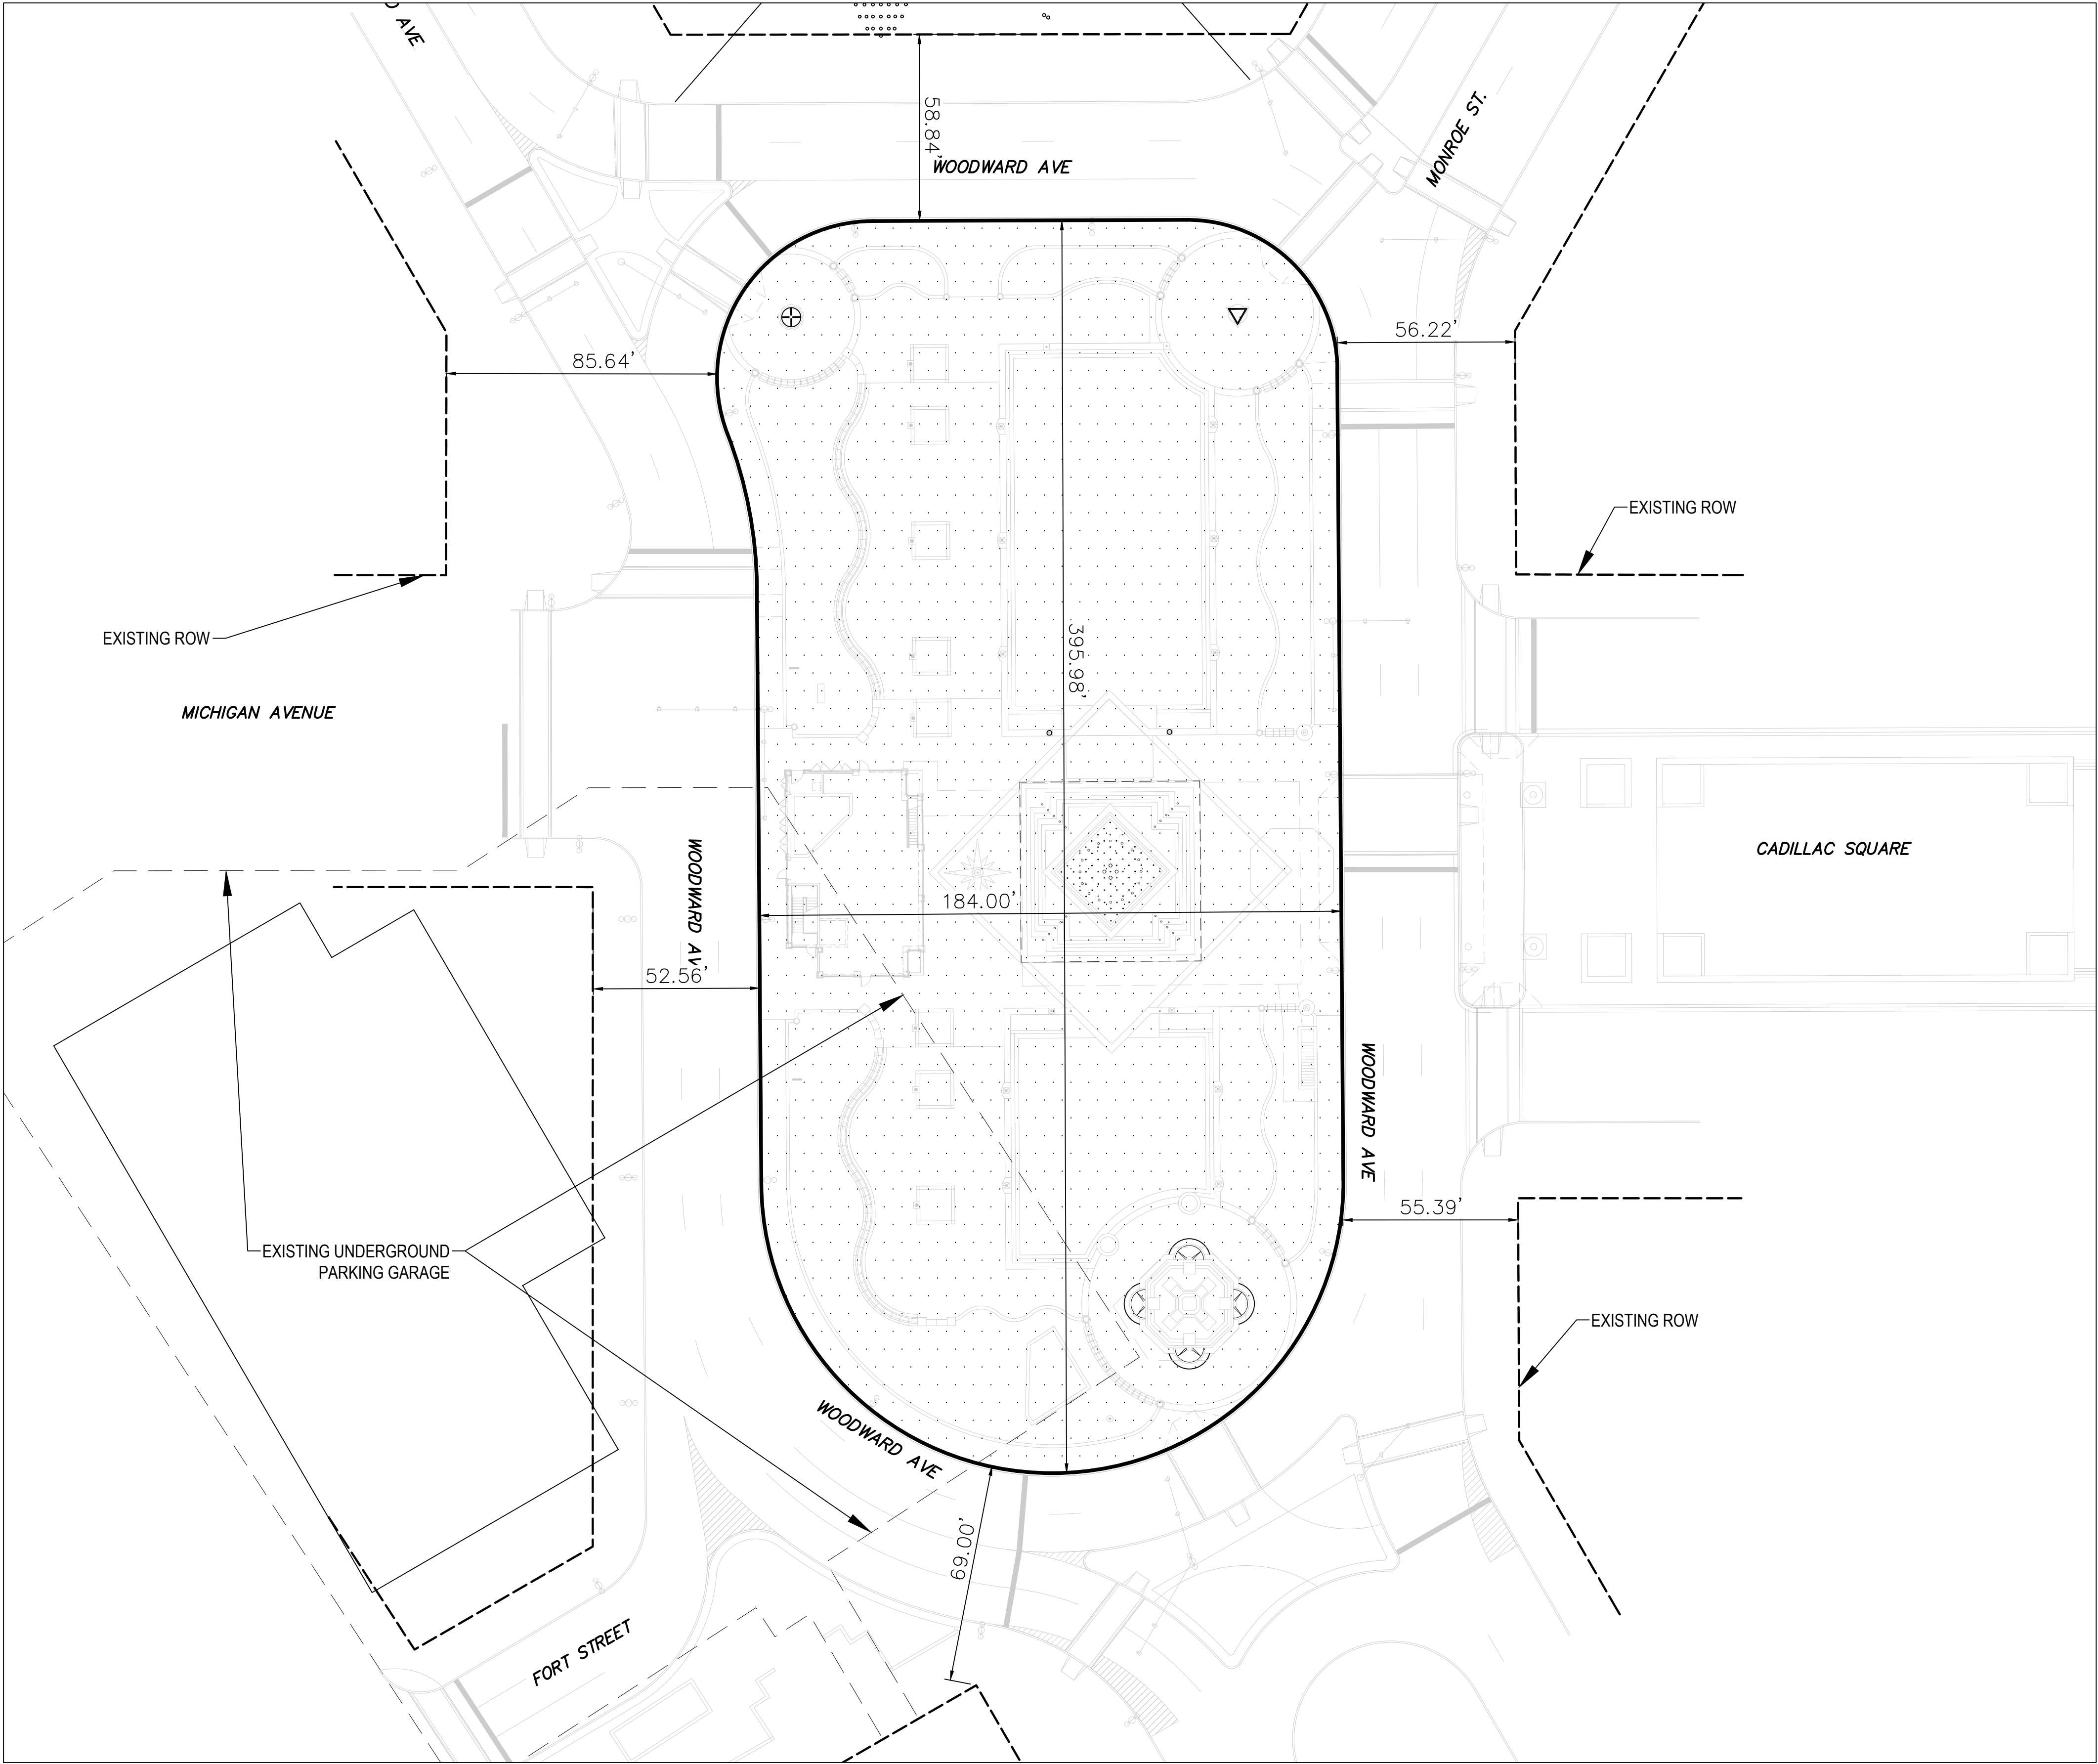

LEGEND

-  PROPOSED ENCROACHMENT FOR CAMPUS MARTIUS PARK
-  RIGHT-OF-WAY

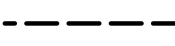