


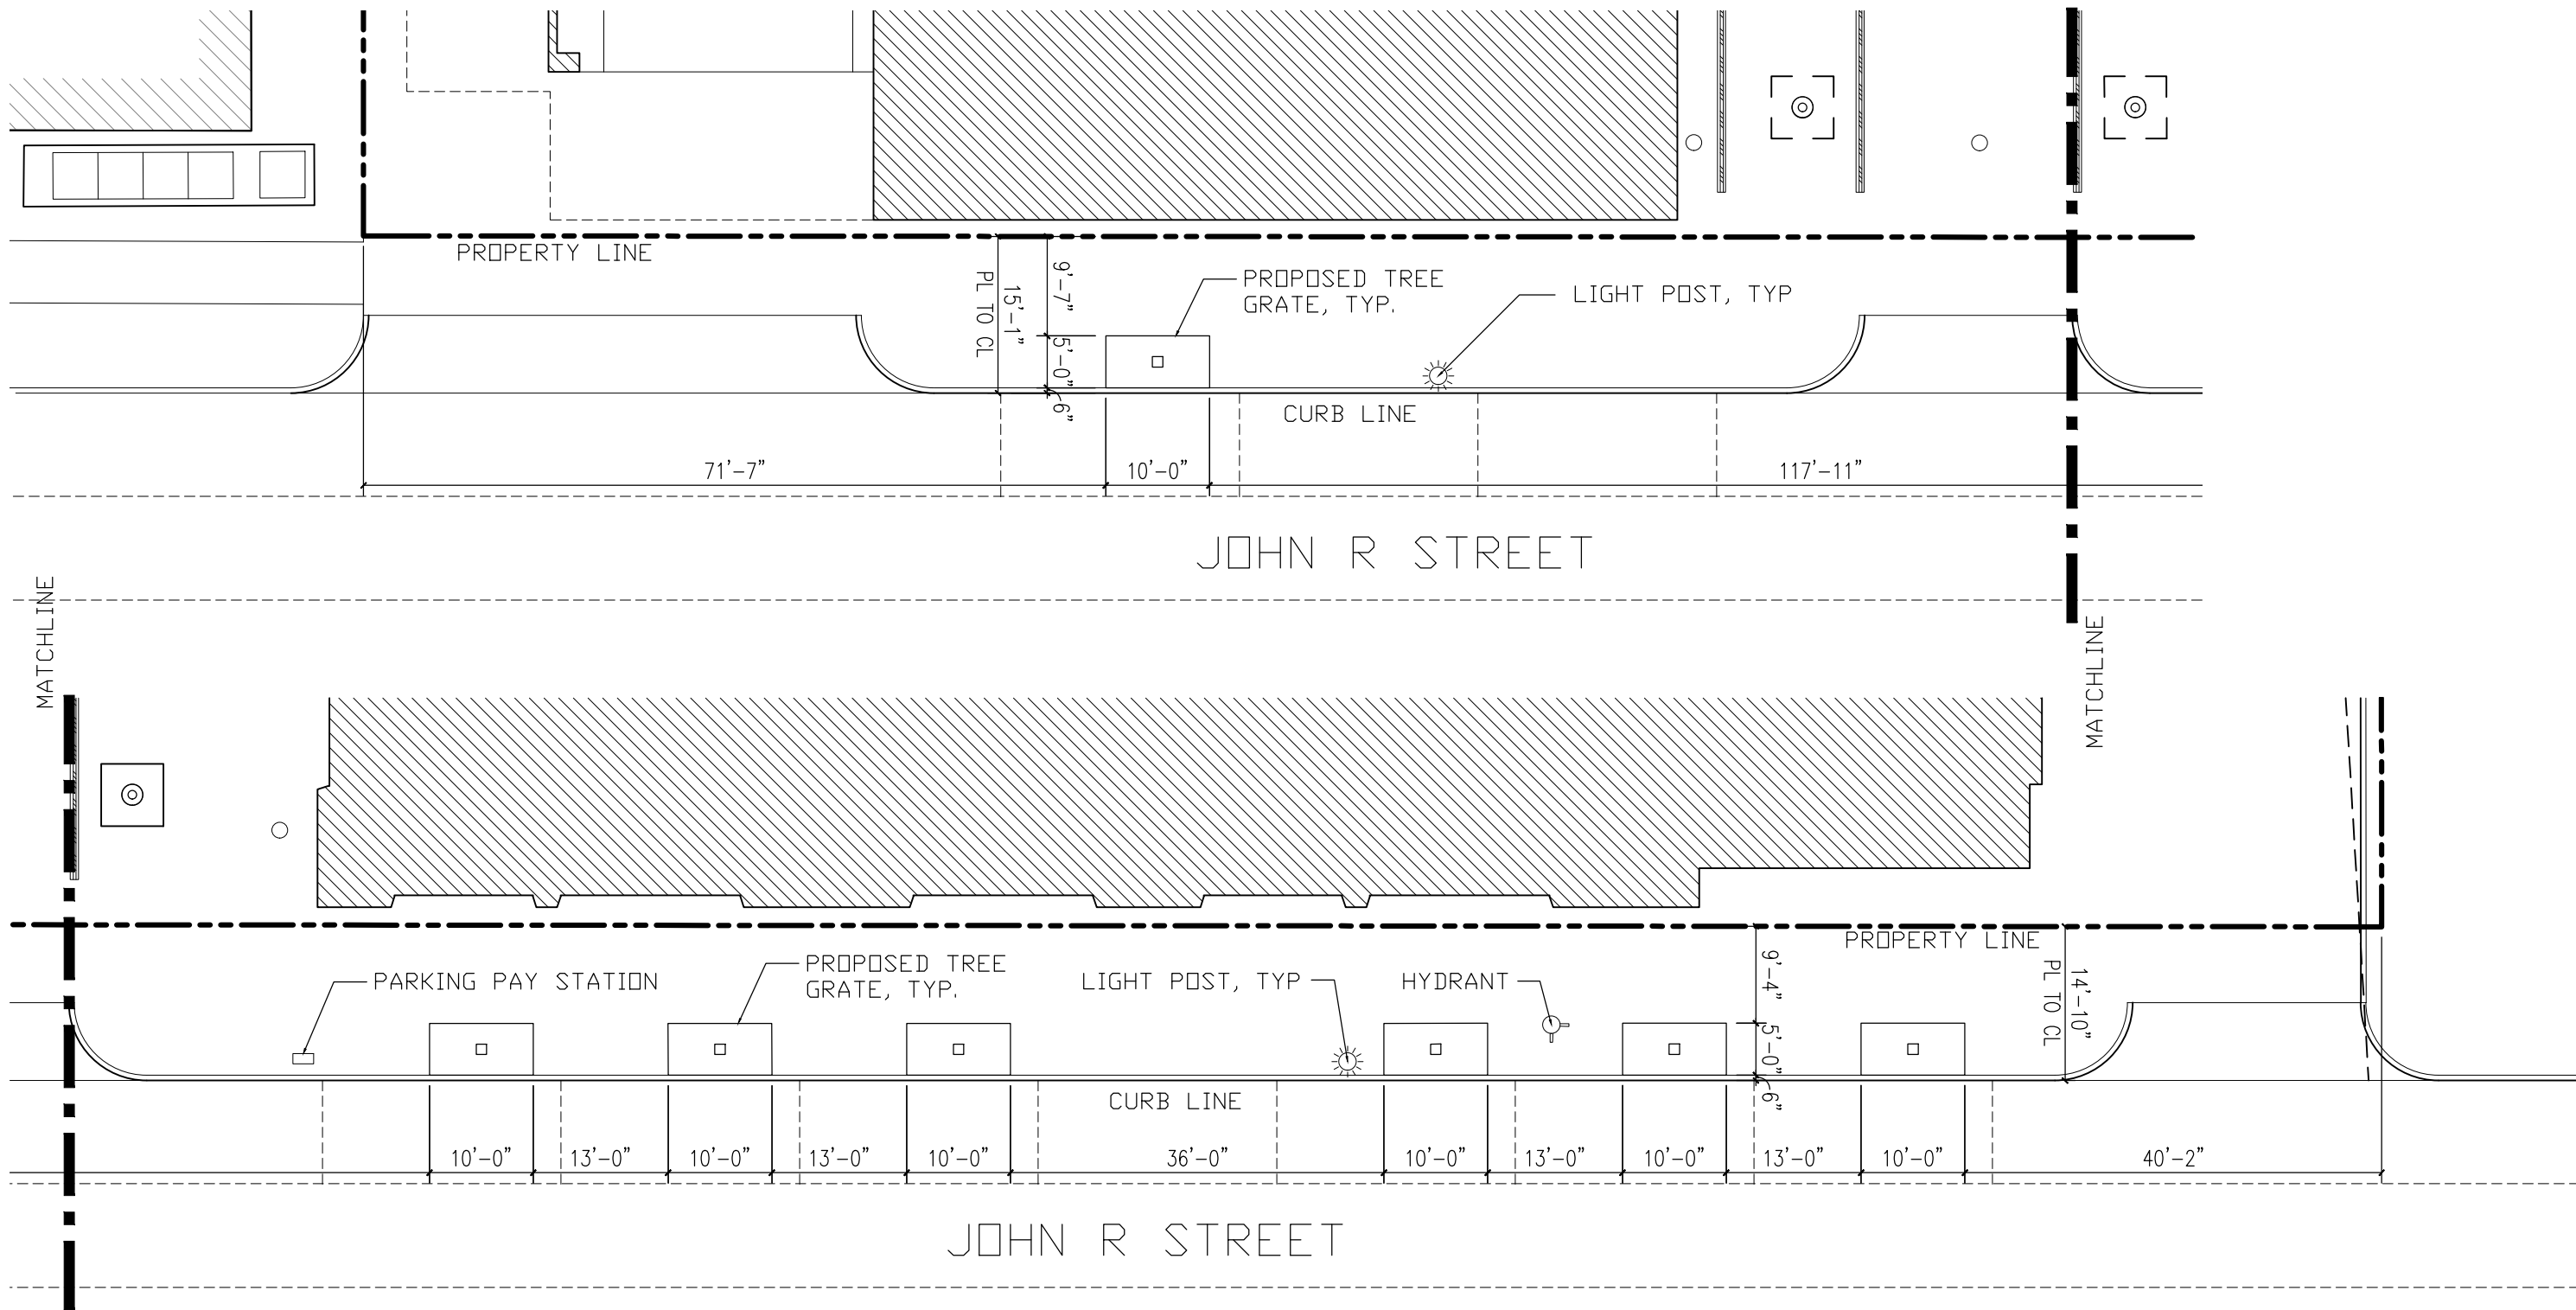

1 JOHN R STREET ENCROACHMENTS
1/16" = 1'-0"