

R:\04_PROJECTS\283740_THE MID - DEVELOPMENT SITE\08_MODELS - DRAWINGS\283740_THE MID - SITE\14

9/4/2024 4:30:23 PM

THIS DRAWING IS THE PROPERTY OF INFORM STUDIO. UNAUTHORIZED USE OF ANY KIND, INCLUDING USE ON OTHER PROJECTS, IS PROHIBITED.


1

MATERIALS KEY PLAN

Scale: 1"=20'-0"

GENERAL LEGEND	
	LOW LIMIT OF WORK
	PARCEL LINE
	PROPOSED BUILDING ABOVE
	PROPOSED PRIVACY FENCE
	PROPOSED DIRECTION OF VEHICULAR TRAFFIC
	EXISTING BUILDINGS

NOTES	
1.	SEE L310 SERIES FOR DRAINAGE MATERIALS.
2.	SEE L500 SERIES FOR PLANTING PLAN AND DETAILS.
3.	SEE L900 SERIES FOR SITE DETAILS.

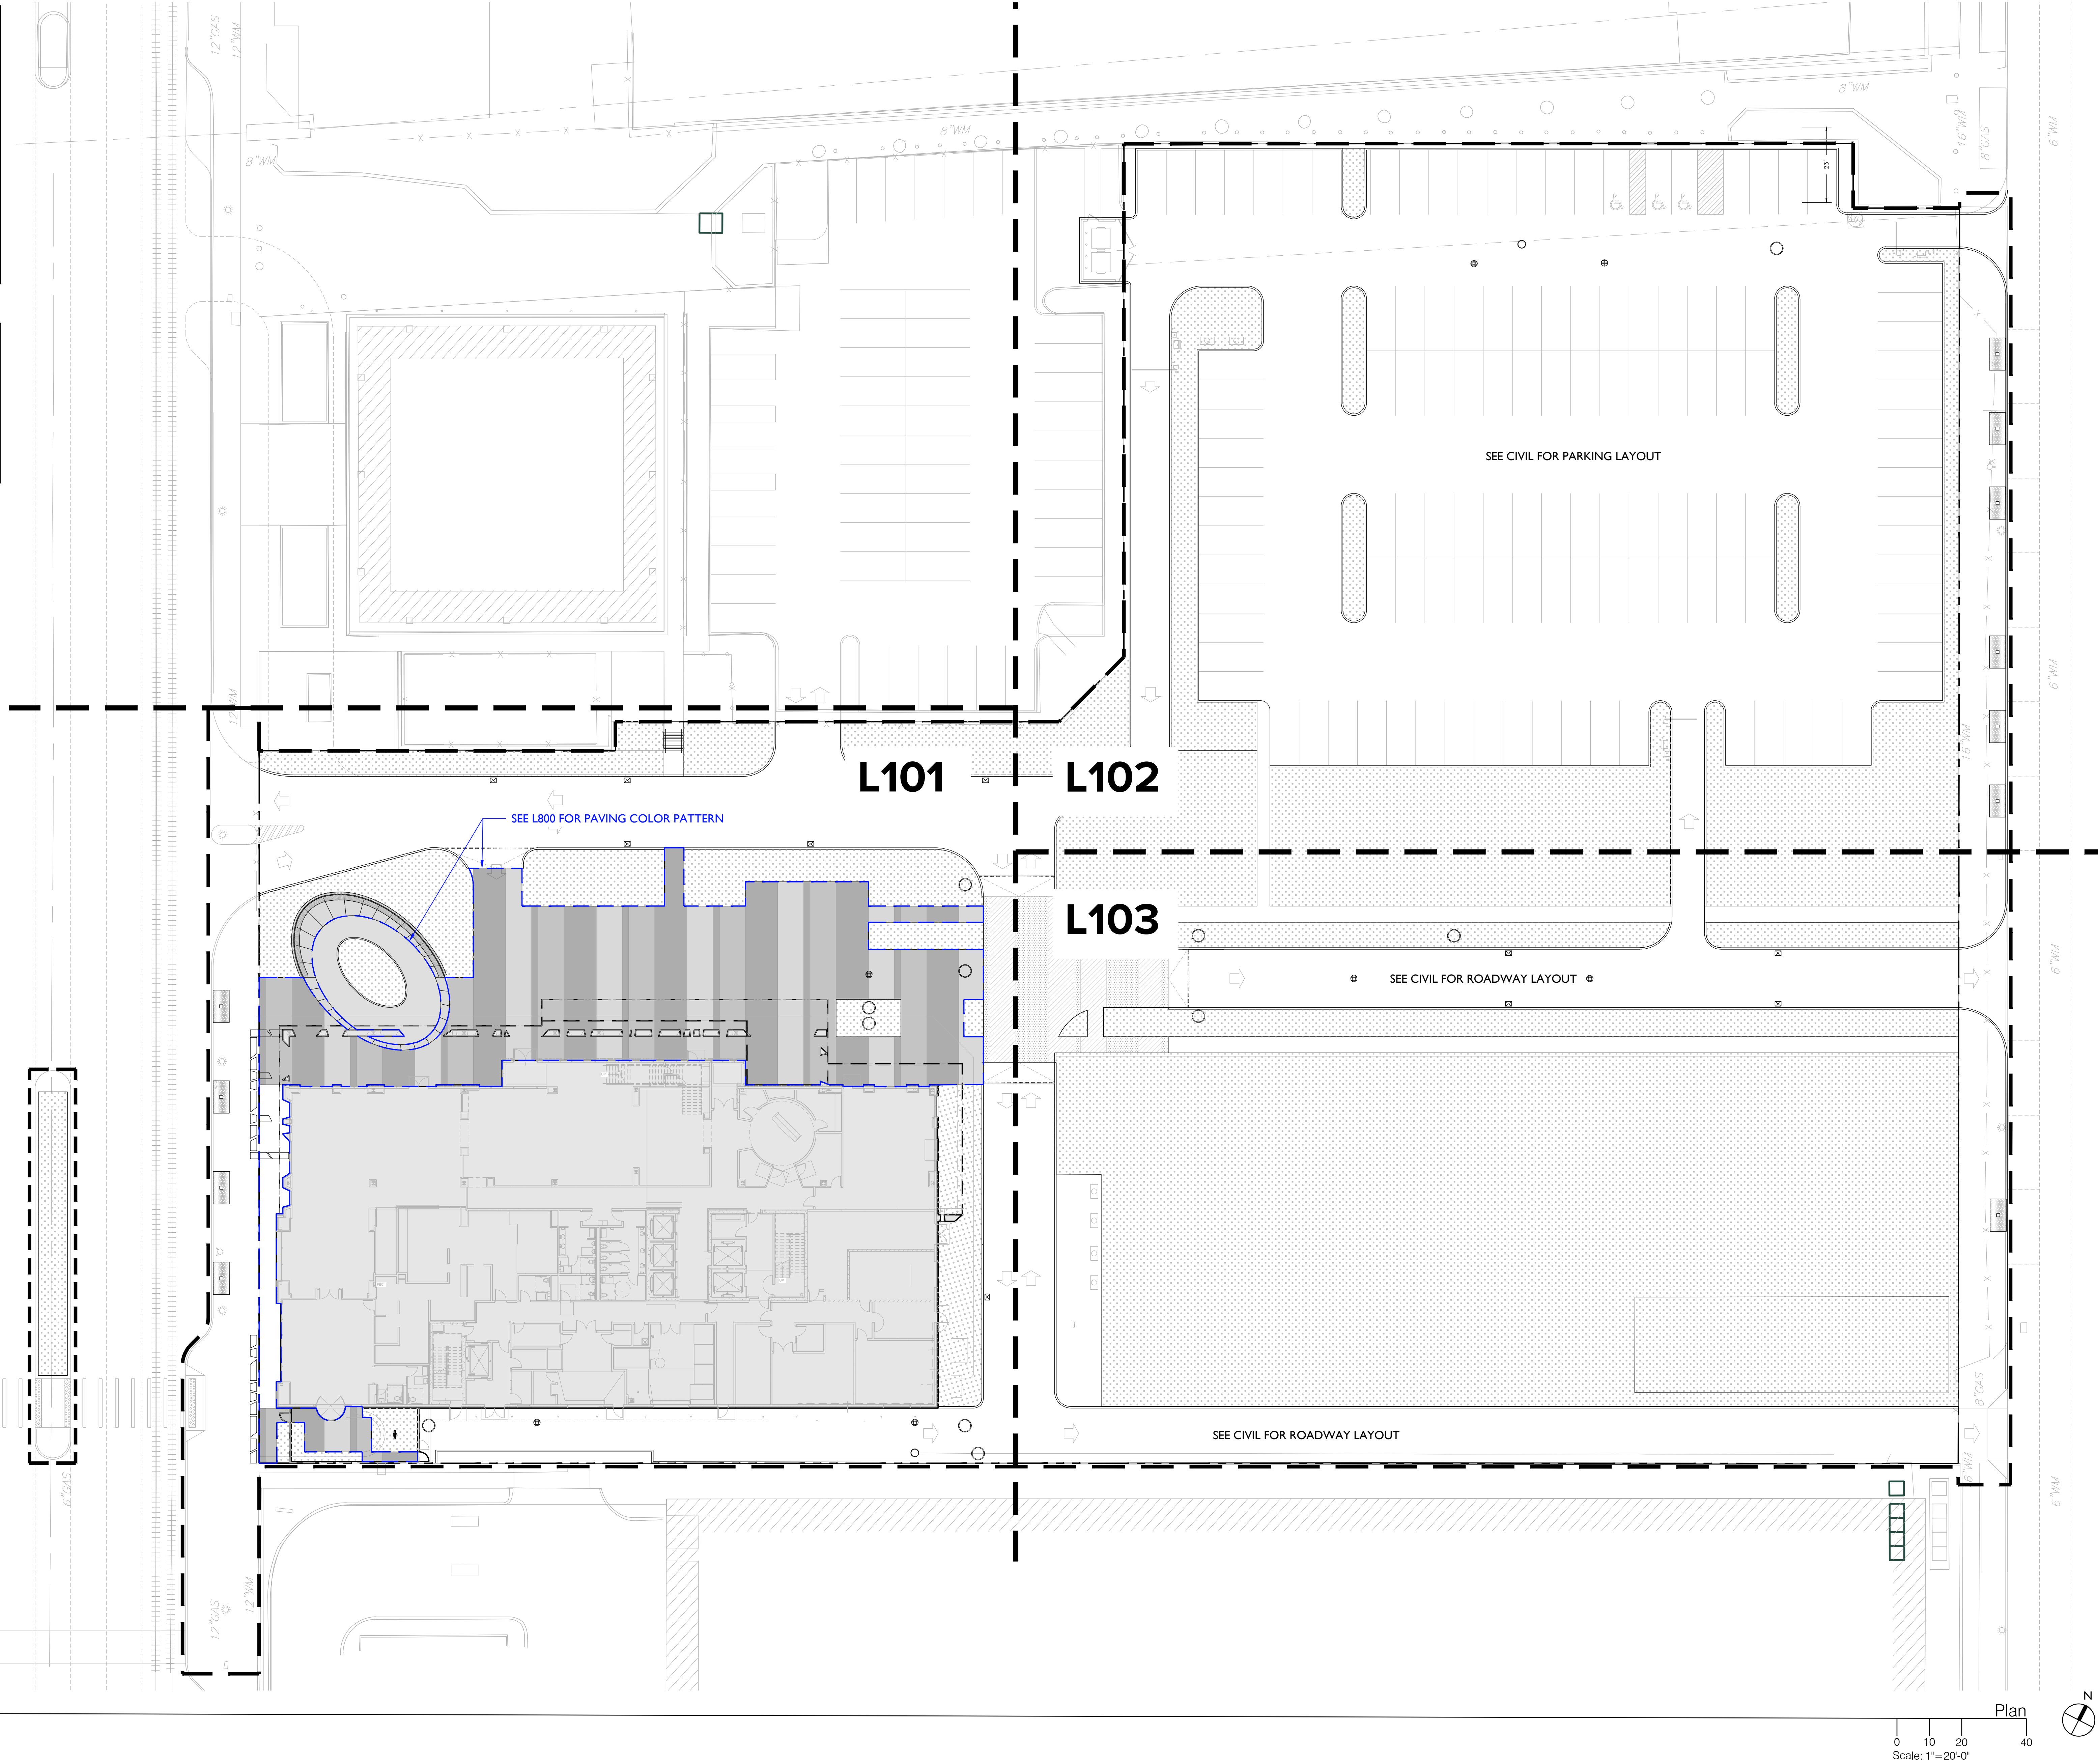

STAMPS

PROJECT NO.

283740

SHEET NO.

L100

SHEET TITLE

LANDSCAPE MATERIALS AND LAYOUT KEY PLAN

PROJECT

3750 WOODWARD - THE MID
3750 WOODWARD, LLC
3750 WOODWARD AVENUE
DETROIT, MI 48201

REVISION

DATE

08/20/24

BY

DM

SCALE

AS SHOWN

CONSULTANT

Spackman
Moskop
Michalski
Landscape Architects

1525 Spaulding Place
Detroit, MI 48201
313.963.8881
spackmanmoskopmichalski.com

2024-09-04
www.informstudio.com
235 E MAIN STREET
NORTHVILLE, MI 48867

INFORM