


V:\20270 04D 1430 Woodward Streetscape Encroachment\Design\CAD\Work Sheets\Encroachment Exhibit.dwg

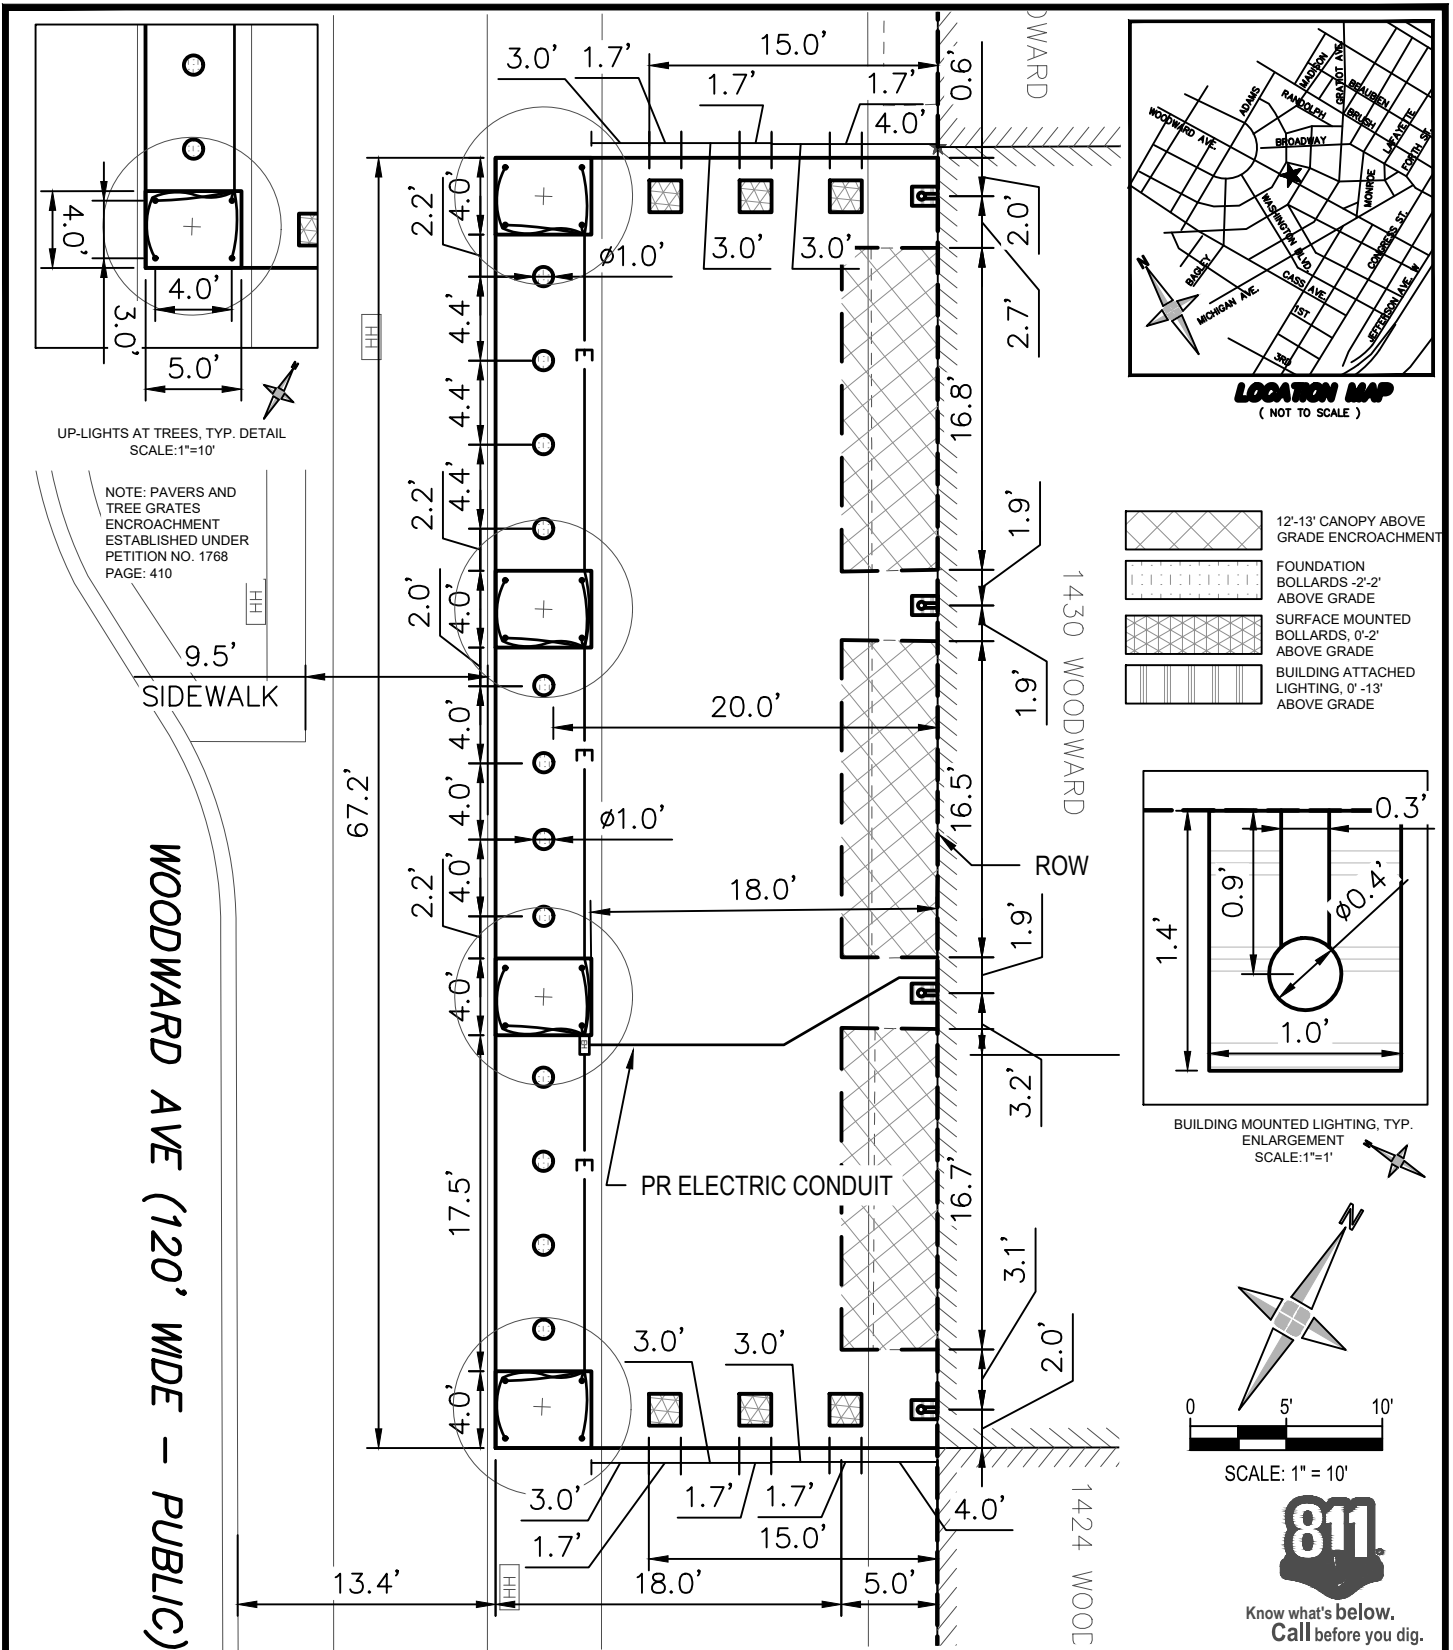

1430 WOODWARD AVE

CITY OF DETROIT, WAYNE COUNTY, MICHIGAN

ENCROACHMENT MAP-24-173

**giffels
webster**
Engineers Surveyors Planners
Landscape Architects

28 West Adams Road
Suite 1200
Detroit, MI 48226
p (313) 962-4442
f (313) 962-5068
www.giffelswebster.com

Executive: MM
Manager: DR
Designer: DL
Quality Control: DR

Developed For:

BEDROCK REAL ESTATE LLC

630 WOODWARD AVENUE, DETROIT, MI 48226

313-373-8700

DATE:	ISSUE:
Date	Issue

Date: 2024-12-23
Scale: 1"=10'
Sheet: 1 OF 1
Project: 20270.04D

Copyright © 2024 Giffels Webster.
No reproduction shall be made
without the prior written consent of
Giffels Webster.