
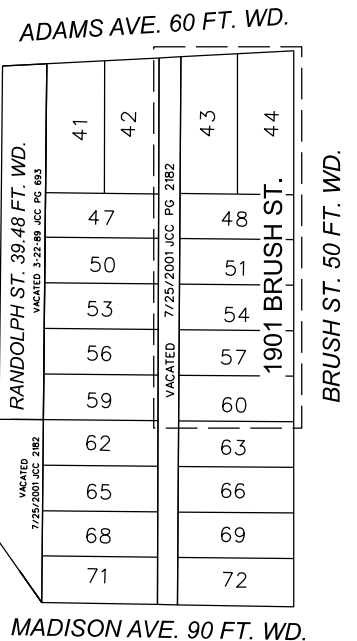


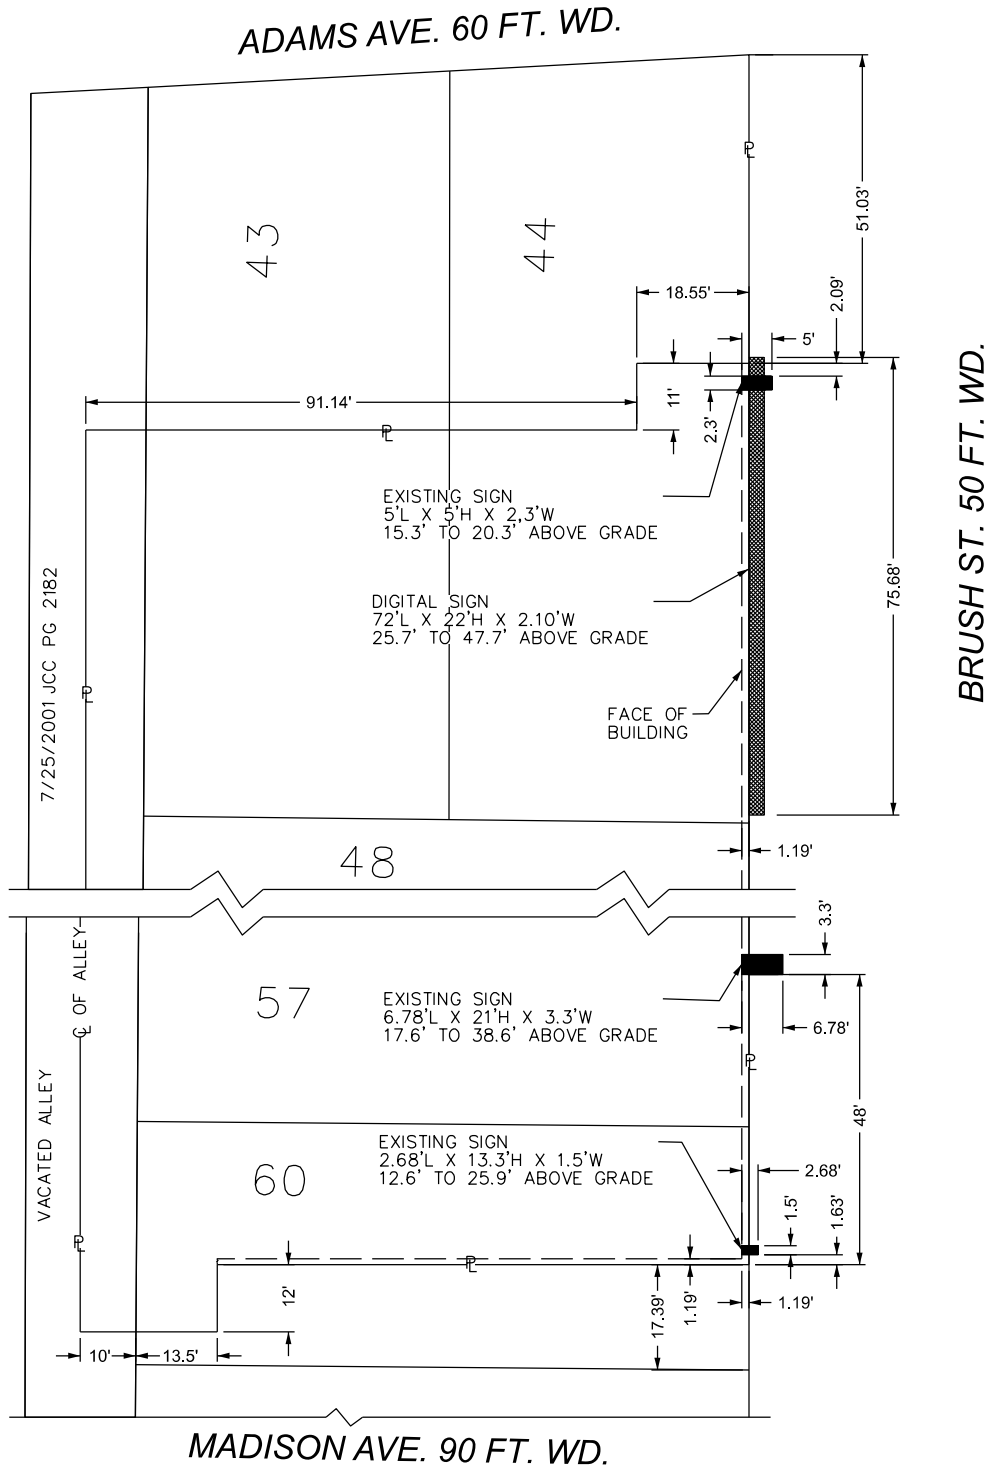

-  - REQUEST ENCROACHMENT
(New Above Grade Digital Sign)
-  - REQUEST ENCROACHMENT
(3 Existing Above Grade Signs)

(FOR OFFICE USE ONLY)

CARTO 28 A

B					
A					
DESCRIPTION	DRWN	CHKD	APPD	DATE	
REVISIONS					
DRAWN BY	LC	CHECKED	AP		
DATE	05-14-2025	APPROVED	RW		

REQUEST ENCROACHMENT
INTO BRUSH ST. BETWEEN
ADAMS AVE., AND MADISON AVE.
AT 1901 BRUSH ST.

CITY OF DETROIT CITY ENGINEERING DIVISION SURVEY BUREAU	
JOB NO.	24-12
DRWG. NO.	