





ORLEANS ST. 50 FT. WD.

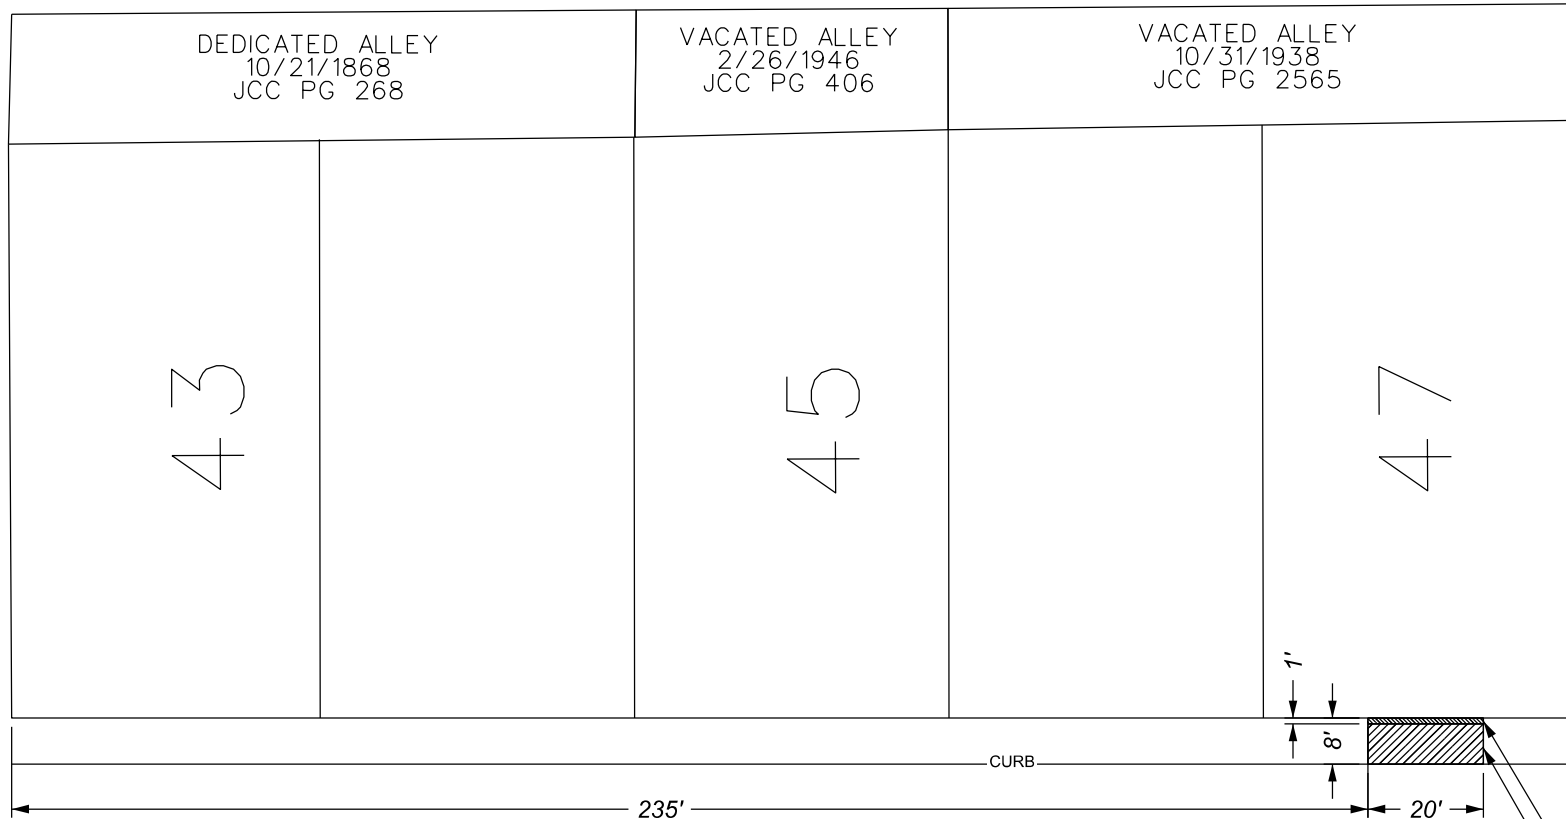

DEQUINDRE CUT GREENWAY
(FMRLY GRAND TRUNK R.R.)

ADELAIDE ST. 50 FT. WD.

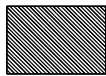-  - REQUEST ENCROACHMENT
(FOR 1' BOLLARD ZONE)
-  - REQUEST ENCROACHMENT
(FOR MOUNTABLE CURB ZONE)

(FOR OFFICE USE ONLY)

CARTO 39 D

B					
A					
DESCRIPTION	DRWN	CHKD	APPD	DATE	
REVISIONS					
DRAWN BY	LC	CHECKED	AP/TS		
DATE	04-08-2025	APPROVED	GE		

REQUEST ENCROACHMENT INTO
ADELAIDE ST. BETWEEN
ORLEANS ST. AND DEQUINDRE CUT GREENWAY

CITY OF DETROIT CITY ENGINEERING DIVISION SURVEY BUREAU	
JOB NO.	25-36
DRWG. NO.	