

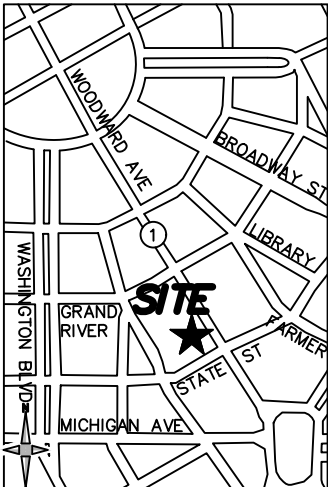



WOODWARD AVENUE (120' WIDE)

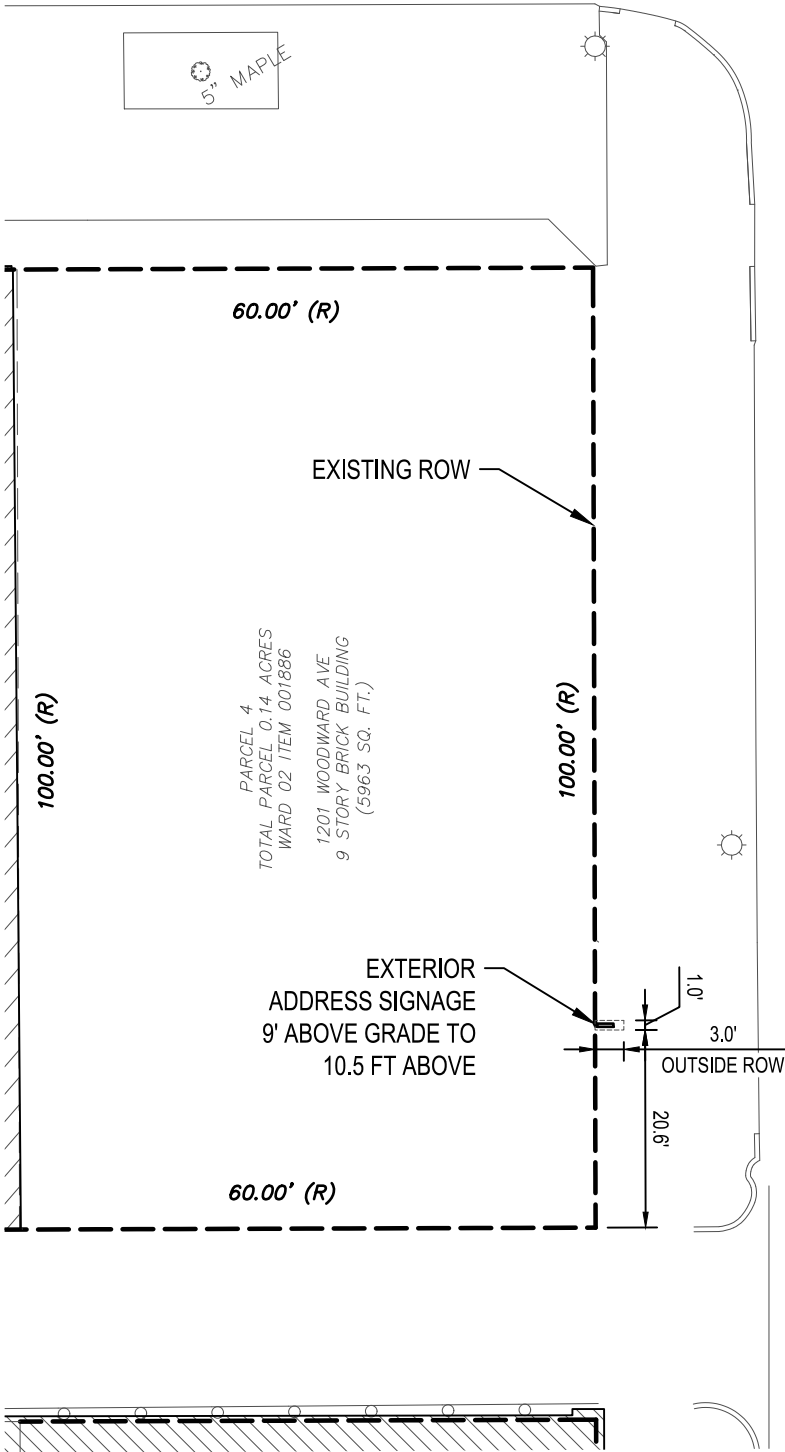

LOCATION MAP  
( NOT TO SCALE )

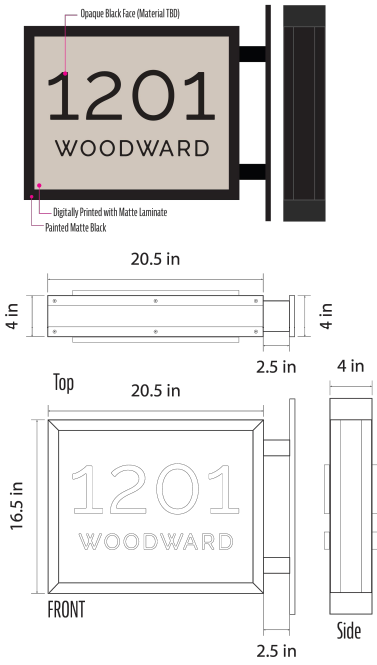

EXTERIOR ADDRESS SIGNAGE DETAIL  
NOT TO SCALE

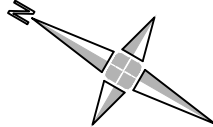

SCALE: 1" = 20'



Know what's below.  
Call before you dig.

1201 WOODWARD AVE SIGN

DETROIT, WAYNE COUNTY, MICHIGAN

ROW ENCROACHMENT PETITION

**giffels webster**  
Engineers Surveyors Planners  
Landscape Architects

28 West Adams Road  
Suite 1200  
Detroit, MI 48226  
p (313) 962-4442  
f (313) 962-5068  
www.giffelswebster.com

Executive: M. MARKS  
Manager: M. MARKS  
Designer: D. LAMBRINOS  
Quality Control: M. MARKS  
Section: GOVERNOR & JUDGES

Developed For:  
BEDROCK REAL ESTATE LLC  
630 WOODWARD AVENUE, DETROIT, MI 48226  
313-373-8700

| DATE: | ISSUE: |
|-------|--------|
| Date  | Issue  |
|       |        |
|       |        |
|       |        |

Date: 2025-04-24  
Scale: 1"=20'  
Sheet: 1  
Project: 18476.01D

Copyright © 2024 Giffels Webster.  
No reproduction shall be made  
without the prior written consent of  
Giffels Webster.