


BL.1 D/F FACE LIT BLADE SIGN (Qty 1)

SQUARE FOOTAGE: 2.8

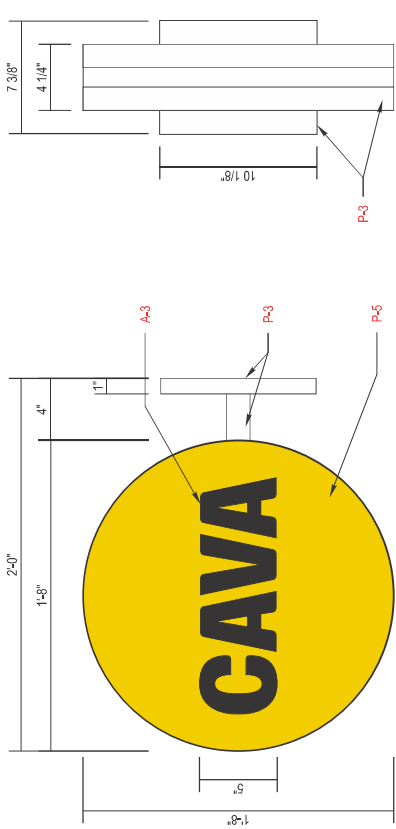


END VIEW
SCALE: 1 1/2" = 1'-0"

SPECIFICATIONS:

- 1" X 4" ROLLED ALUMINUM TUBE P-3
- 125" ALUMINUM FACE WITH COPY ROUTED AND BACKED
- FRONT FACE WILL BE GLUED TO 3" X 1" ALUMINUM TUBE FRAME P-5
- 188" DAY / NIGHT ACRYLIC STUD MOUNTED TO BACK OF 125" ALUM FACE A-3
- 1121" RETURNS WELDED TO ALUMINUM FACE. SCREW THROUGH RETURNS TO ATTACH TO ROLLED ALUMINUM TUBE FRAME WITH COUNTERSUNK SCREWS P-3
- 3500K WHITE TAPE LED'S AROUND PERIMETER OF SIGN
- 11210" PIPE PAINTED P-3
- 1/4" ALUMINUM MOUNTING PLATE WELDED TO 1 1/2"Ø PIPE
- 12" X 1/2" ALUMINUM ANGLE CLIPS WELDED TO TOP OF MOUNTING PLATE FOR ATTACHING EUSTACHIAN COVER
- .063" ALUMINUM CLAM SHELL ESCUTCHEON COVER P-3
- MOUNTING HARDWARE TO SUIT FIELD CONDITIONS
- 7/8" ELECTRICAL HOLE / 1/2" COUPLER WITH FLEXIBLE CONDUIT TO POWER SUPPLY BOX (IN MIDDLE OF LETTER UNLESS NOTED OTHERWISE)
- LED POWER SUPPLY INSIDE POWER SUPPLY BOX
- TOGGLE SWITCH MOUNTED TO POWER SUPPLY BOX (IF REQUIRED ON LETTER MOUNTED TO TOP)
- 14, 15 FT. MIN. WHIP LENGTH
- POWER SUPPLY BOX
- RIGID CONDUIT THROUGH LOCAL CODE.
- 1/4" DIA. WEEP HOLES W/ .063" DRAIN HOLE COVER (EXTERIOR APPLICATIONS ONLY)

COLORS / FINISHES:

- | | |
|-----|---|
| P-3 | MP WHITE |
| P-5 | MP TO MATCH PMS 7408C YELLOW WITH MATTE FINISH |
| A-3 | DAY / NIGHT ACRYLIC (BLACK AT DAY AND WHITE AT NIGHT) |

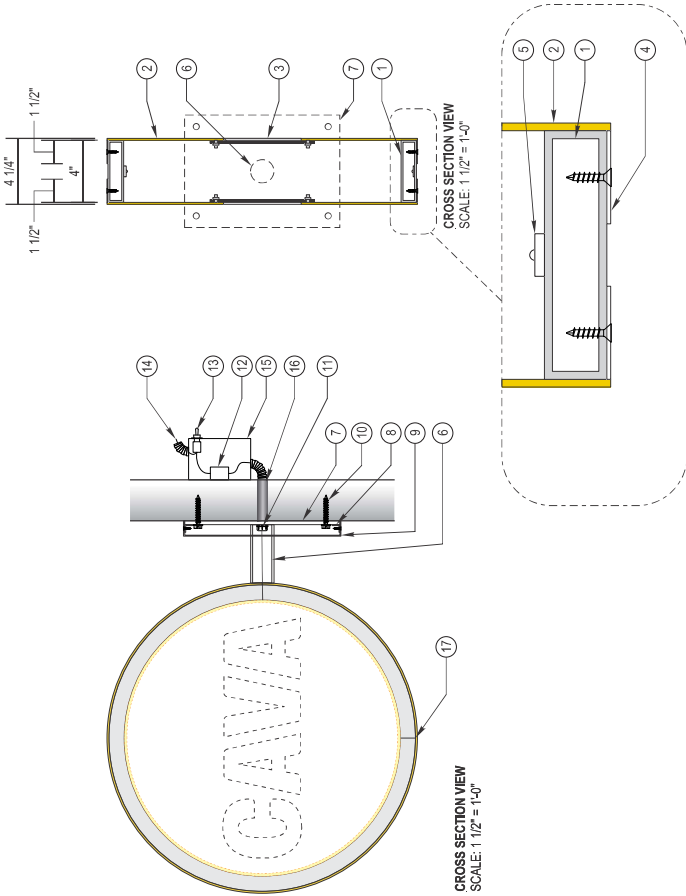

DETAIL
SCALE: 6" = 1'-0"



NOTES:

1. WIRING MUST BE LOWER THAN 12'-8" AFF
- 2.
- 3.

JONES SIGN Your Vision, Accomplished. A MONTESIN COMPANY		JOB #: 291349_R5 DATE: 06.04.2024 DESIGNER: A. GREENSLADE SALES REP: J. DAMS PROJ MGR: A. MCCANN	REQUIRED: ☐ FIELD SURVEY ☐ VECTOR ARTWORK ☐ PAINT COLOR ☐ CLIENT PMS COLOR ☐ FONTS ☐ ENGINEERING OTHER:	LANDLORD APPROVAL DATE	CLIENT APPROVAL DATE	CAVA 636 WOODWARD AVENUE DETROIT, MI 48226	SHEET NUMBER 8.0
--	--	--	--	---------------------------	-------------------------	--	---------------------

This is an original, unpublished drawing by Jones Sign Co., Inc. It is for your personal use in conjunction with a project being planned for you by JONES SIGN. It is not to be shown to anyone outside of your organization, nor is it to be used, reproduced, copied or exhibited in any fashion. Use of this design or the salient elements of this design in any sign done by any other company, without the express written permission of JONES SIGN, is forbidden by law and carries a civil forfeiture of up to 25% of the purchase price of the sign. JONES SIGN will endeavor to closely match colors, including PMS, where specified. We cannot guarantee exact matches due to varying compatibility of surface materials and paints used. All sizes and dimensions are illustrated for client's conception of project and are not to be understood as being exact size or exact scale.