

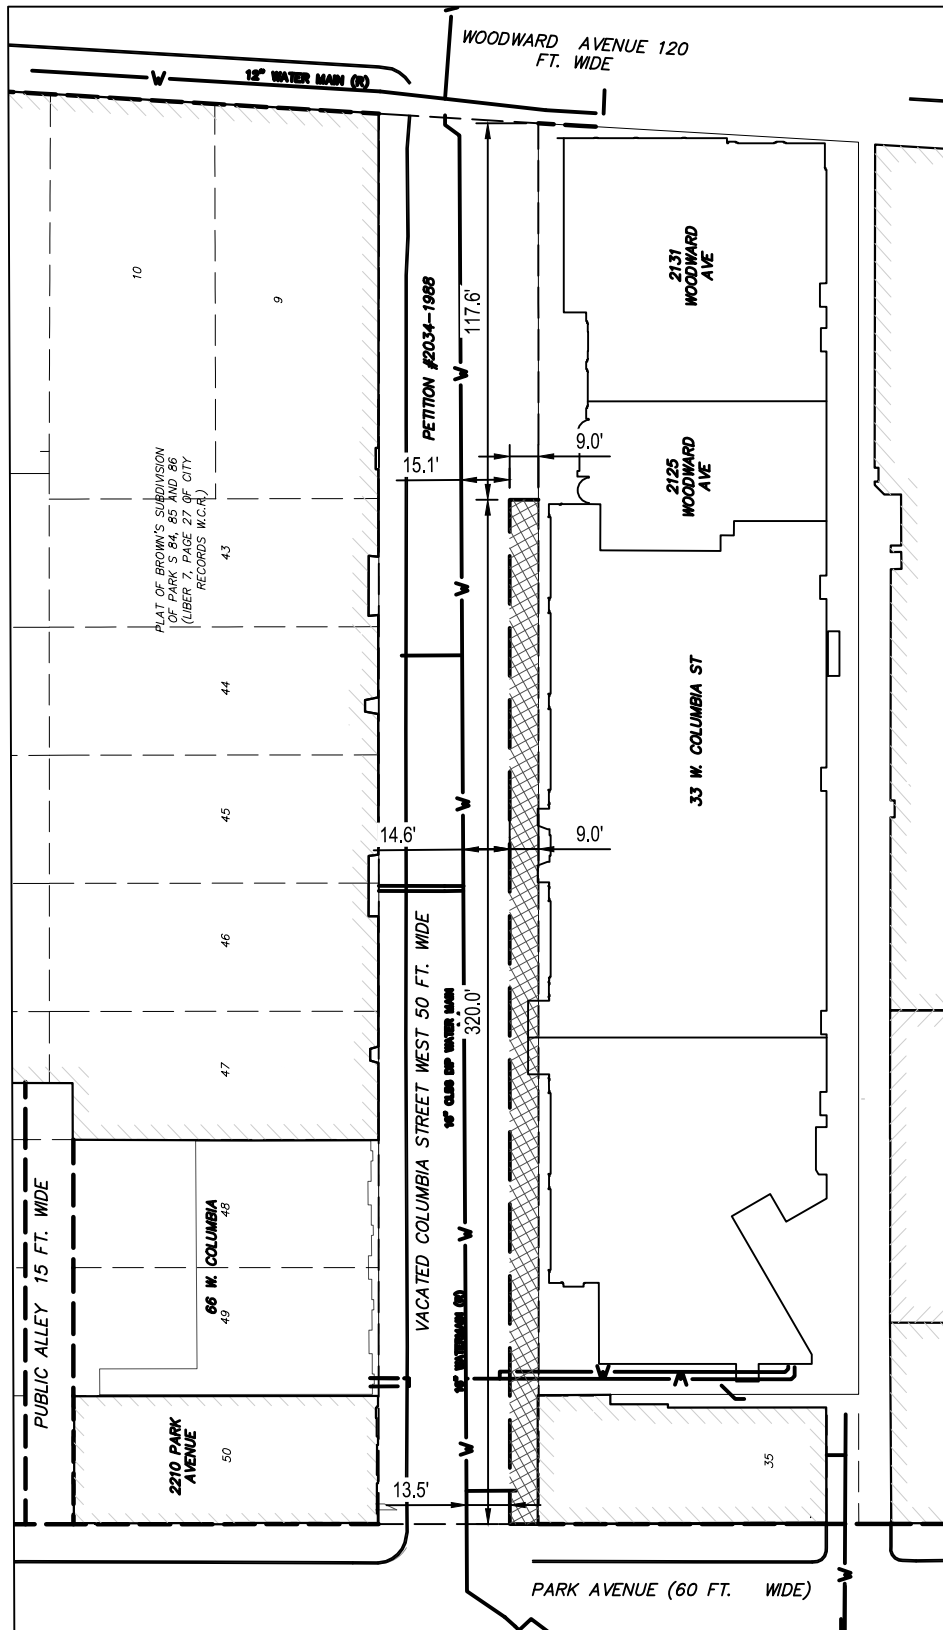
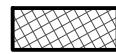


LOCATION MAP
(NOT TO SCALE)

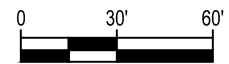

LEGEND
PROPOSED OUTRIGHT VACATION
OF FULL WIDTH EASEMENT

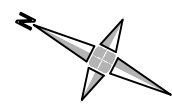

SCALE: 1" = 60'

33 W. COLUMBIA

CITY OF DETROIT, WAYNE COUNTY, MICHIGAN

OUTRIGHT VACATION

**giffels
webster**
Engineers Surveyors Planners
Landscape Architects

28 West Adams Road
Suite 1200
Detroit, MI 48226
p (313) 962-4442
f (313) 962-5068
www.giffelswebster.com

Executive: MM
Manager: DR
Designer: SC
Quality Control: DR

Developed For:
**OLYMPIA DEVELOPMENT
OF MICHIGAN**

2211 WOODWARD AVE
DETROIT, MI 48201

DATE:	ISSUE:
12/19/2024	OWNER REVIEW
12/20/2024	VACATION REVISION

Date: 10.04.2020
Scale: 1" = 50'
Sheet: 1 OF 1
Project: 18275.54D

Copyright © 2020 Giffels Webster.
No reproduction shall be made
without the prior written consent of
Giffels Webster.