


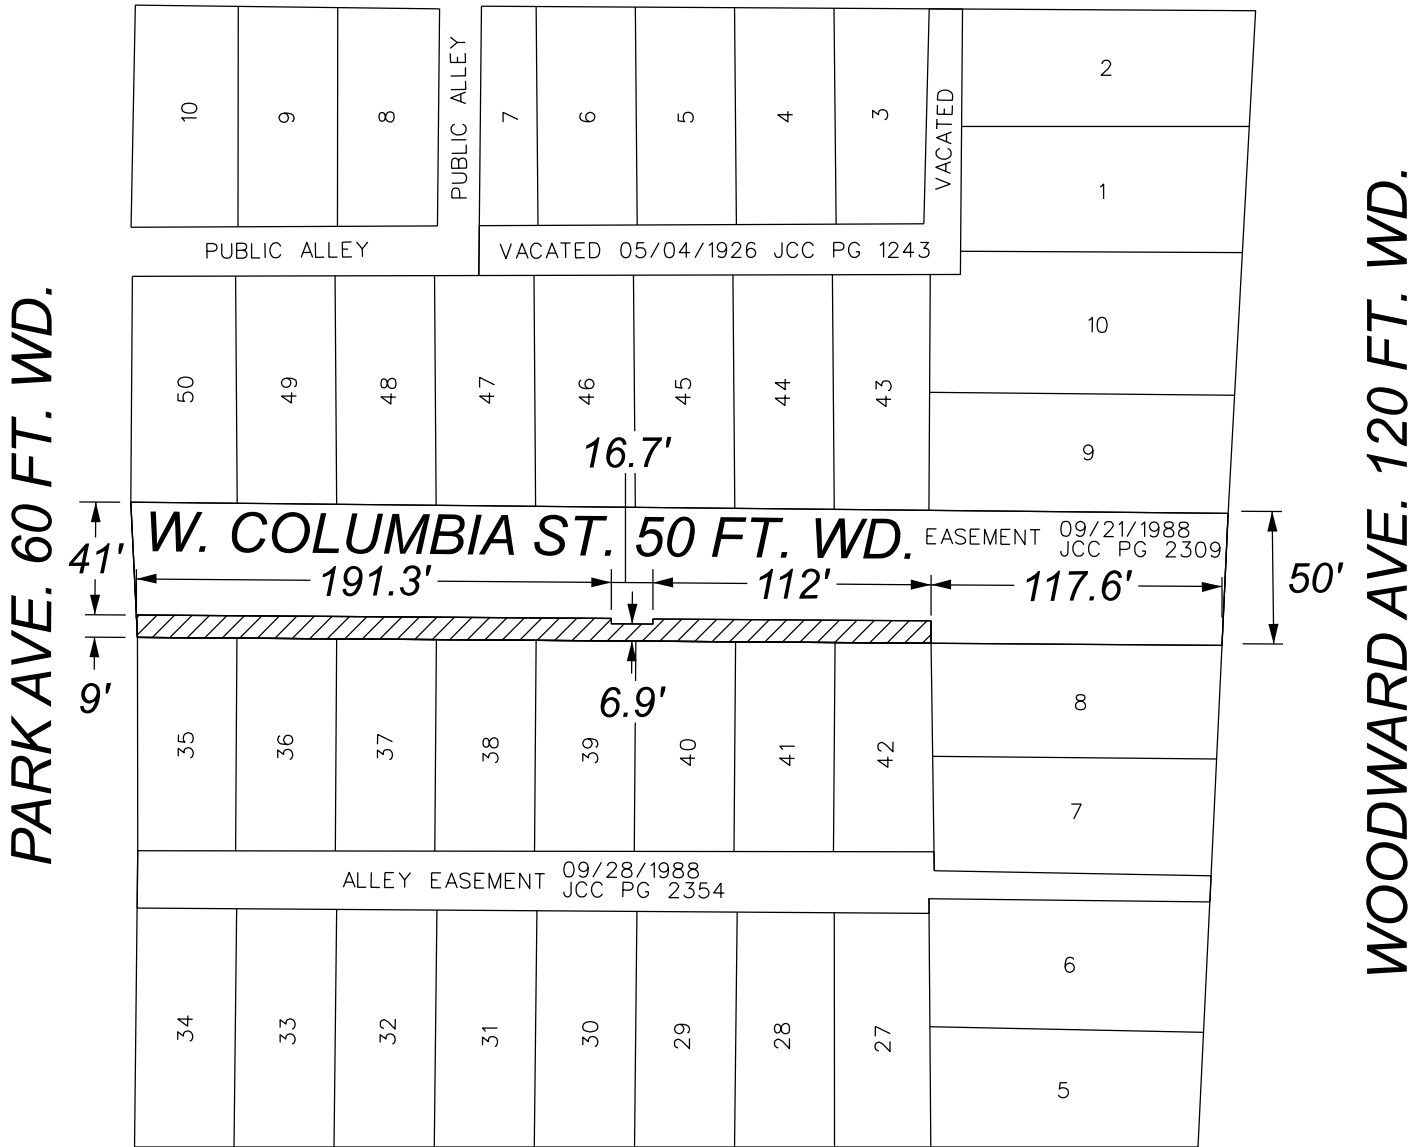

W. MONTCALM ST. 50 FT. WD.



W. ELIZABETH ST. 60 FT. WD.

 - OUTRIGHT VACATION

(FOR OFFICE USE ONLY)

CARTO 29 E

B					
A					
DESCRIPTION		DRWN	CHKD	APPD	DATE
REVISIONS					
DRAWN BY		CHECKED			
TS		AP/LC			
DATE		APPROVED			
06-23-2025		GE			

REQUEST TO VACATE
A PORTION OF W. COLUMBIA ST.
IN THE BLOCK BOUNDED BY
W. ELIZABETH ST., W. MONTCALM ST.,
PARK AVE., AND WOODWARD AVE.

CITY OF DETROIT CITY ENGINEERING DIVISION SURVEY BUREAU	
JOB NO.	24-162
DRWG. NO.	