

Permit Number: BLD2023-02094


CLIENT	DATE: 08/04/2023
ATTN: MR. DESHON DOKES	PROJECT NO. 2021.31
ATTN: MR. DOKES DELB	JOB NO. 2021.31
607 SHELBOURNE	STATUS: PERMIT SET
DETROIT, MI	REVISIONS: OWNER REVIEW SET
ddickerson	2. PERMIT SET

ENGINEERS, SURVEYORS	PERMIT SET
Michael L. Priest & Associates, Inc.	STATUS: PERMIT SET
40655 Koppernick Road, Canton, MI 48187	REVISIONS: OWNER REVIEW SET
phone: (734) 459-8560	2. PERMIT SET
fax: (734) 459-2585	

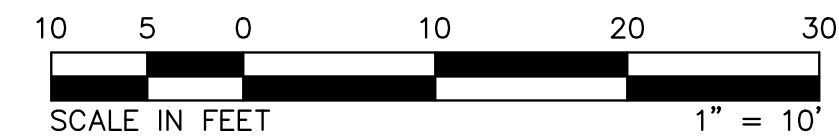


LEGEND:


BOUNDARY
OFF-SITE PARCEL LINE
OVER HEAD WIRE
EX. FENCE
WATER MAIN
COMBINED SEWER
EX. GAS LINE
UNDERGROUND UTILITIES
EX. EASEMENT

LIGHT POLE
UTILITY POLE
HYDRANT
CATCH BASIN SQUARE TOP
CATCH BASIN ROUND TOP
MANHOLE


EX. CONCRETE
EX. ASPHALT
PR. CONCRETE
PR. ASPHALT

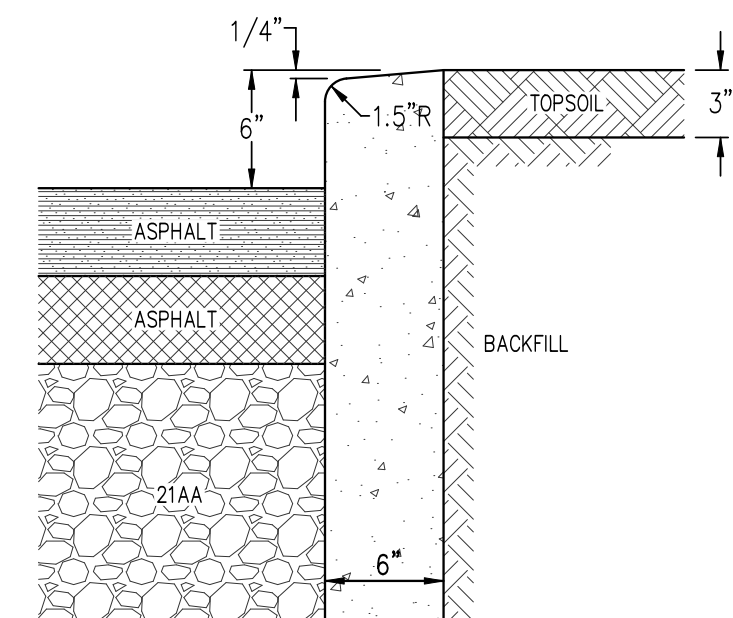




STRAIGHT CONCRETE CURB

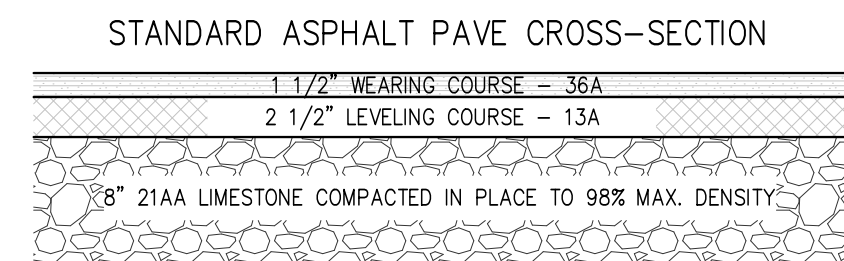

STANDARD ASPHALT PAVE CROSS-SECTION

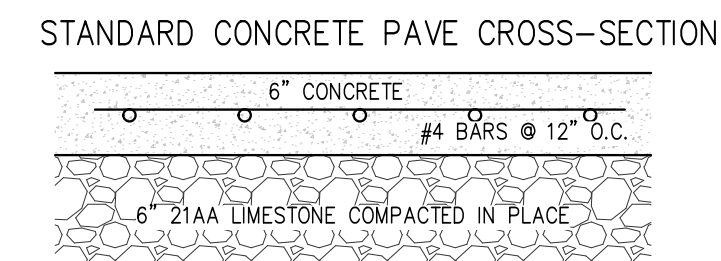


STANDARD CONCRETE PAVE CROSS-SECTION

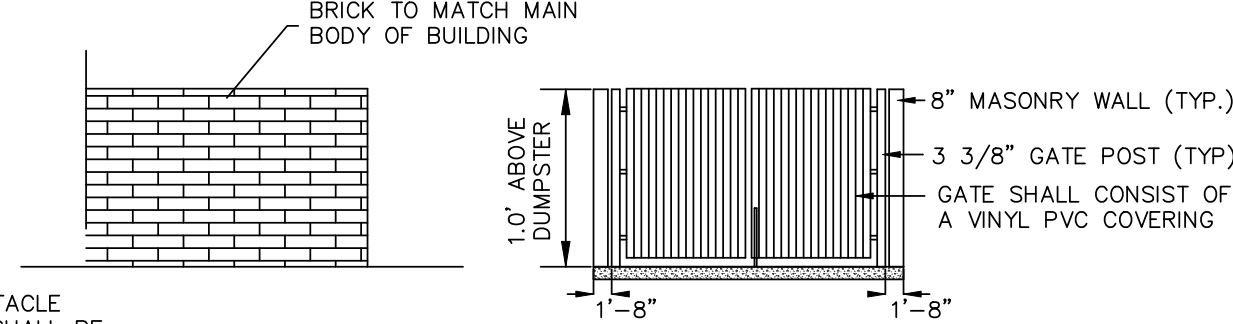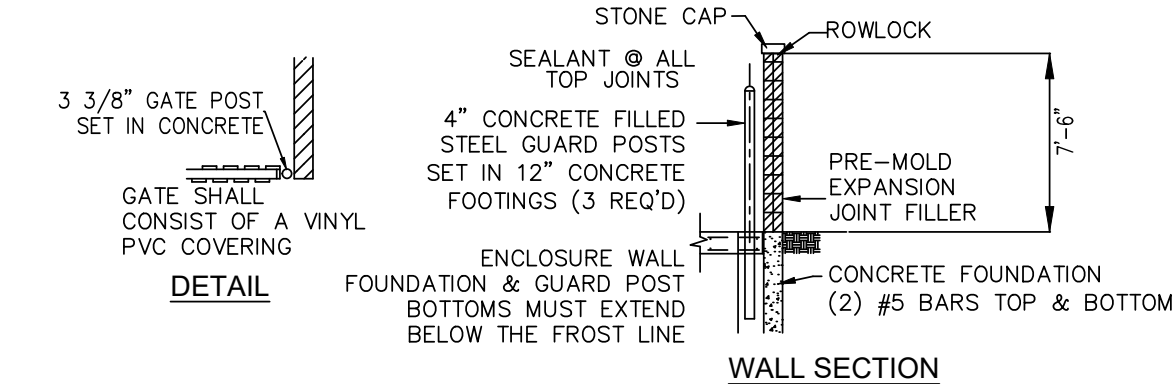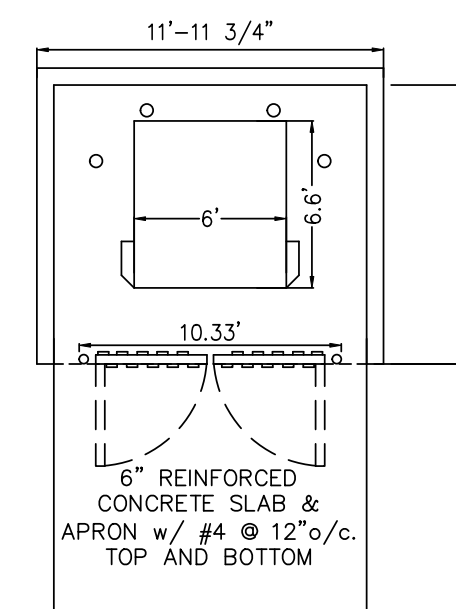

DUMPSTER SIDE & LOCKABLE GATE ELEVATION

- AREA INSIDE TRASH RECEPTACLE SCREEN WALL STRUCTURE SHALL BE MAINTAINED IN AN ORDERLY AND STRUCTURALLY SOUND CONDITION, CLEAN AND FREE FROM REFUSE CLUTTER.
- TRASH REMOVAL SERVICES BY THE CITY WILL NOT BE AVAILABLE FOR THIS SITE.

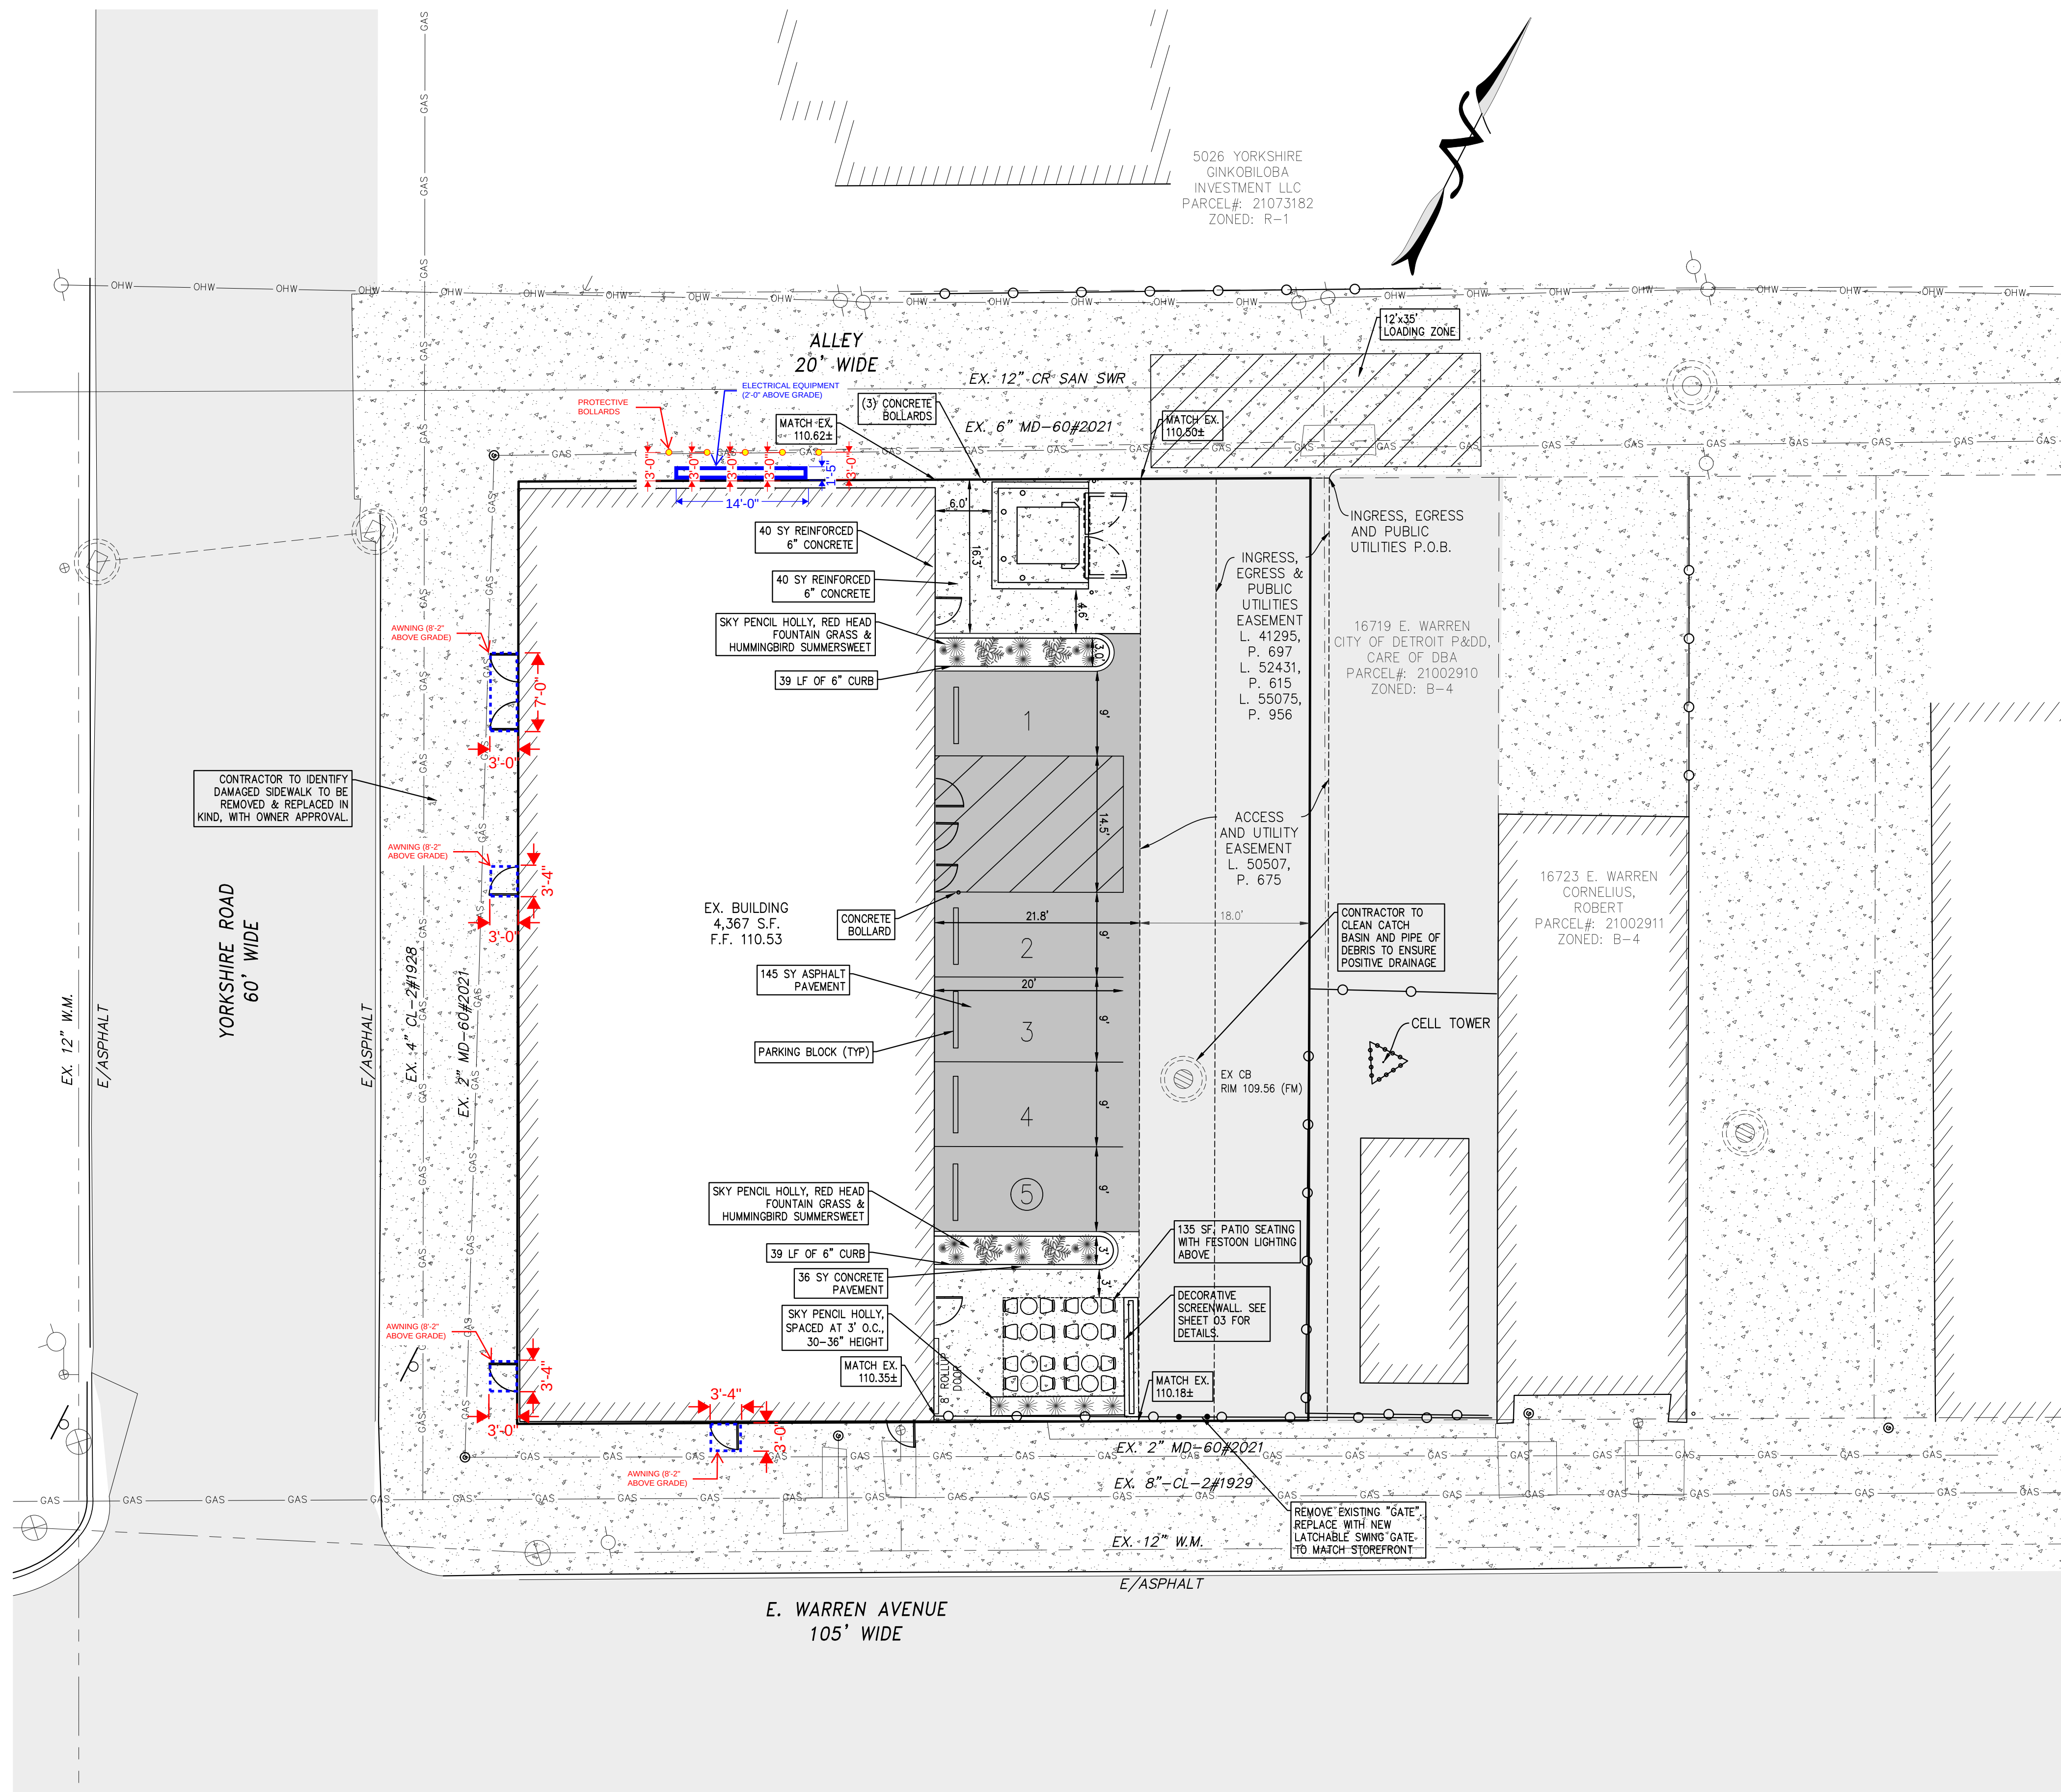

CONCEPTUAL SITE PLAN

THE DECO BUILDING
PROPOSED BUILDING

LOTS 1, 2, 3 & 4 OF GROSE POINTE VIEW SUB'N
CITY OF DETROIT, WAYNE COUNTY, MICHIGAN

SHEET
02