

- 1

ILLUMINATED PUSH-THRU

BLADE SIGN:

- ALUMINUM CONSTRUCTION

- WHITE ACRYLIC PUSH-THRU LOGO/COPY

- INSET VINYL GRAPHICS

- L.E.D.s
- 2

ILLUMINATED PUSH-THRU

BLADE SIGN:

- ALUMINUM CONSTRUCTION

- WHITE ACRYLIC PUSH-THRU LOGO/COPY

- INSET VINYL GRAPHICS

- L.E.D.s



CMYK: / 86 / 39 / 16 / 3


RGB: / 12 / 124 / 177 /

HEX: #0c7cd1


PANTONE: 2390C

RAL: 5015

© 2024 - This is an original, unpublished drawing created by Metro Detroit Signs. It is submitted for your approval. It is not to be shown to anyone outside your organization, reproduced or copied in any fashion. Ownership of this design is held by Metro Detroit Signs. Authorization to use this design must be obtained by Metro Detroit Signs. Colors depicted are a graphic representation. Refer to call-outs for actual colors to be used.

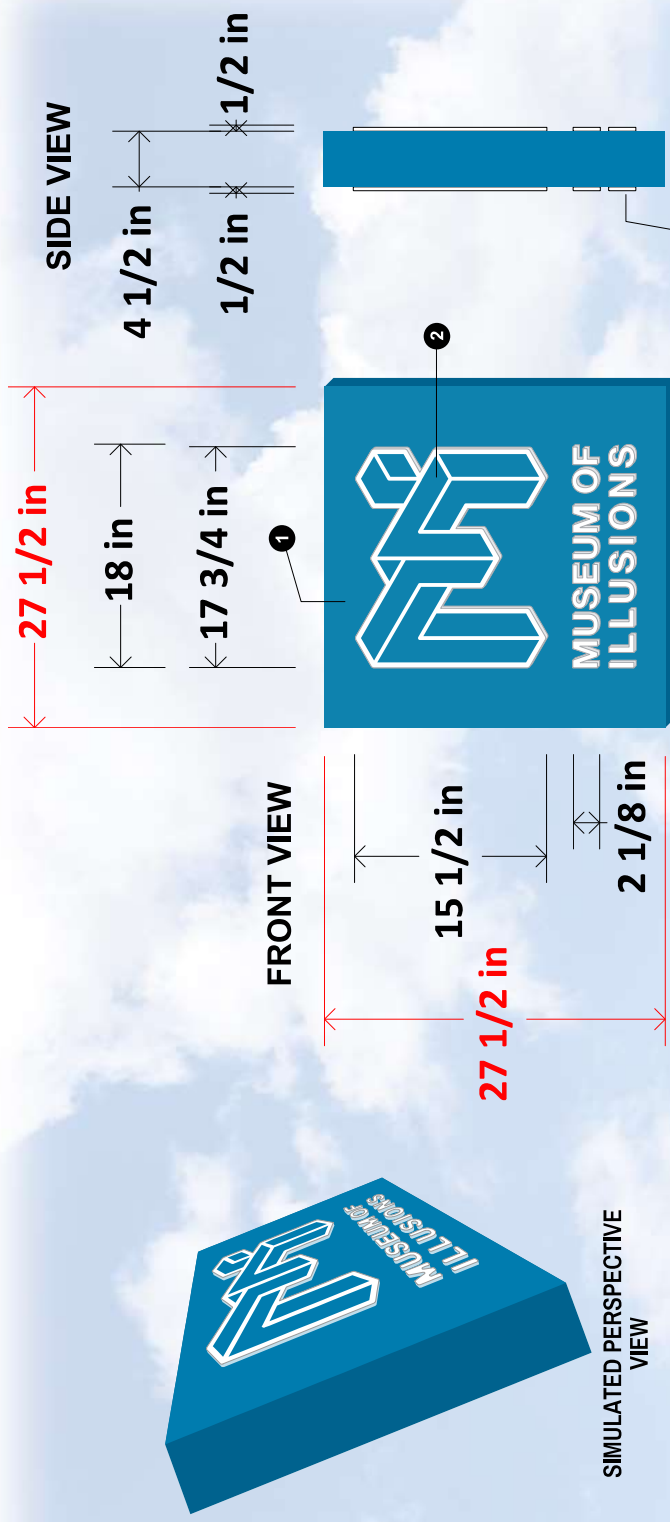

1/2" push-through white acrylic graphics with internal white LED illumination

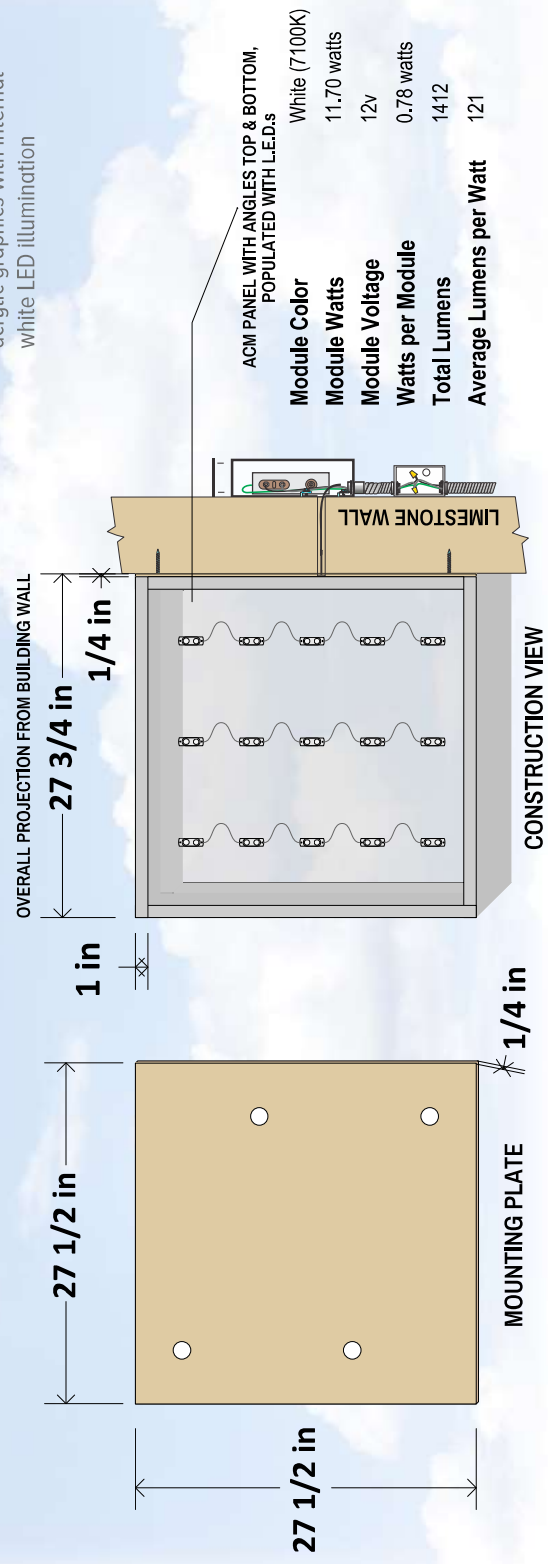

DATE:

CUSTOMER SIGNATURE:

ADDITIONAL NOTES:

*SCALED ELEVATION IS APPROXIMATE, VERIFY ALL DIMENSIONS.