
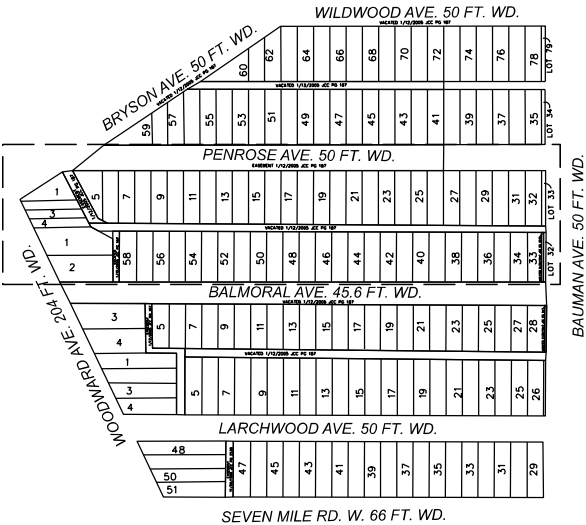


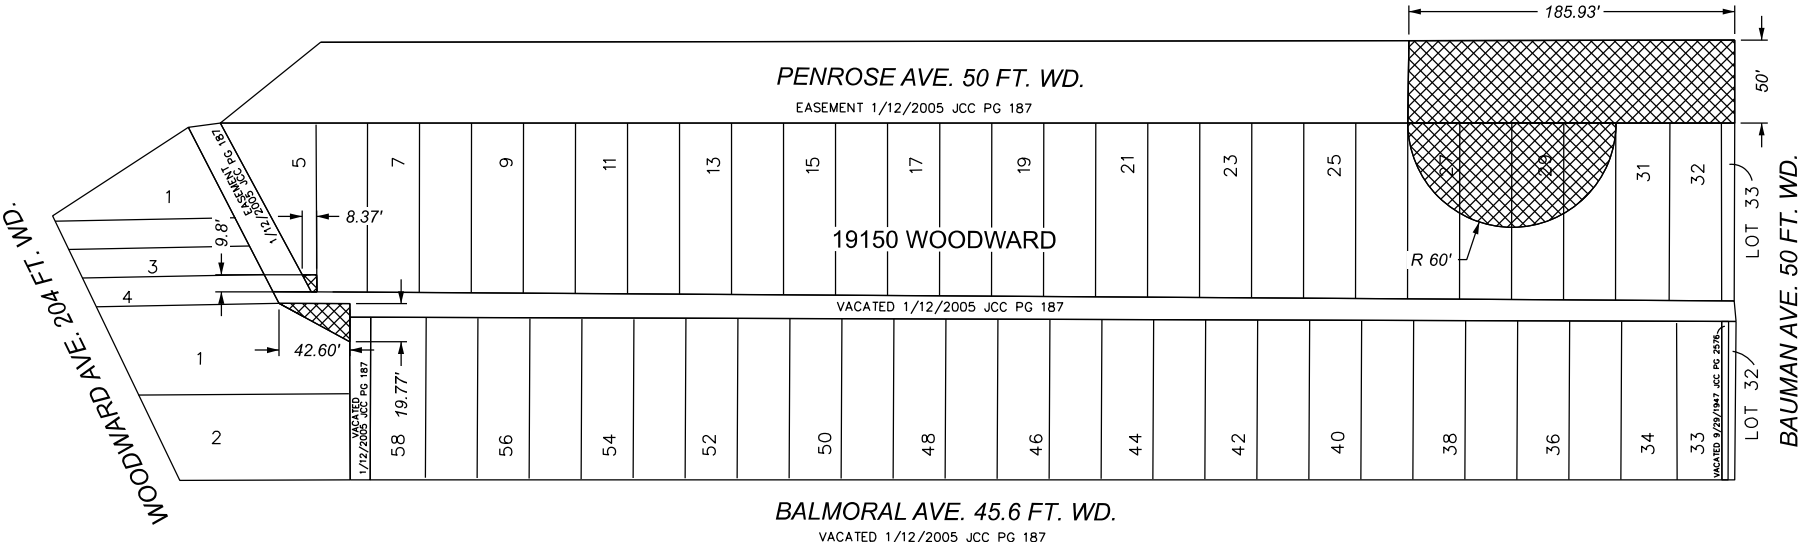

- REQUEST VACATION WITH EASEMENT

(FOR OFFICE USE ONLY)

CARTO 27F

B					
A					
DESCRIPTION		DRWN	CHKD	APPD	DATE
REVISIONS					
DRAWN BY		CHECKED		AP/TS	
DATE		APPROVED		GE	
08-21-2025					

REQUEST VACATION OF A PORTION OF PENROSE AVE.
AND A PORTION OF THE EAST/WEST ALLEY
IN THE AREA BOUNDED BY PENROSE AVE.,
WOODWARD AVE., BALMORAL AVE., AND BAUMAN AVE.,
AT 19150 WOODWARD AVE.

CITY OF DETROIT
CITY ENGINEERING DIVISION
SURVEY BUREAU

JOB NO. 25-70

DRWG. NO.