

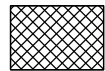


MAP-25-70

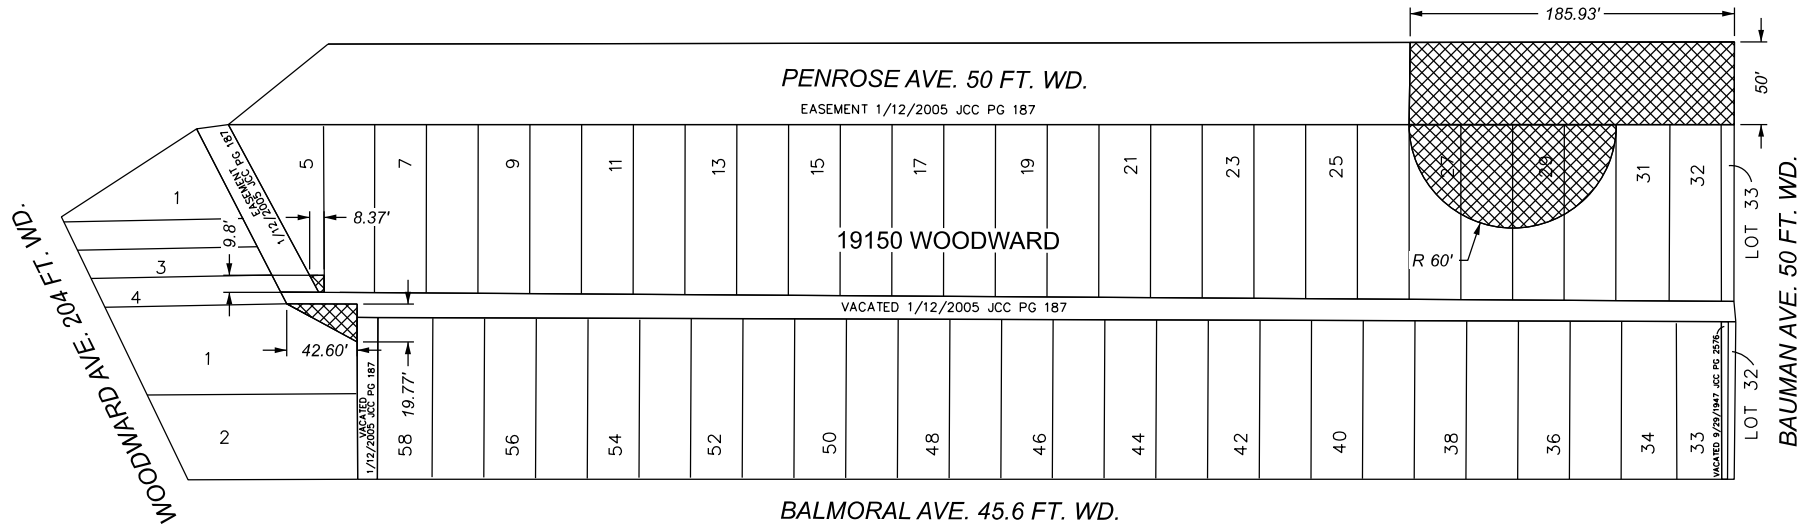

- REQUEST VACATION WITH EASEMENT

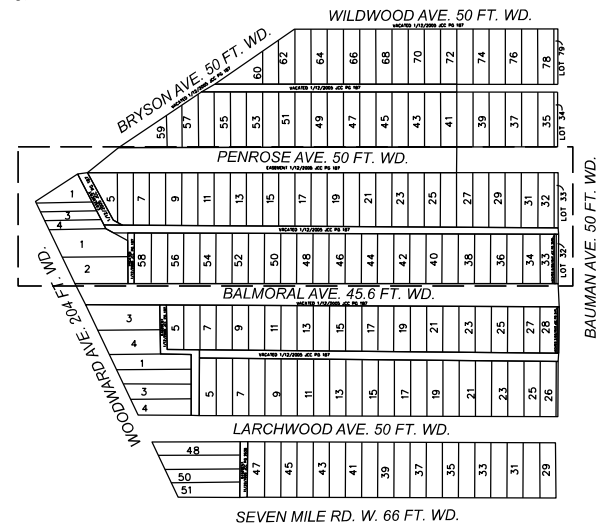

(FOR OFFICE USE ONLY)

CARTO 27F

REQUEST VACATION OF A PORTION OF PENROSE AVE.
AND A PORTION OF THE EAST/WEST ALLEY
IN THE AREA BOUNDED BY PENROSE ST.,
WOODWARD AVE., BALMORAL AVE., AND BAUMAN AVE.,
AT 19150 WOODWARD AVE.

CITY OF DETROIT
CITY ENGINEERING DIVISION
SURVEY BUREAU

JOB NO. 25-70

DRWG. NO.

B					
A					
DESCRIPTION		DRWN	CHKD	APPD	DATE
REVISIONS					
DRAWN BY	LC	CHECKED		AP/TS	
DATE	07-16-2025	APPROVED		GE	