




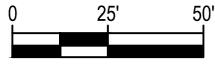


Existing Alley to Easement  
L. 21281, P. 103  
(Oct 21, 1981, JCC 2545)  
Vacated Alley (Mar 23, 1937)

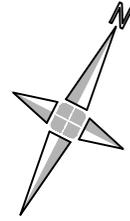

SCALE: 1" = 50'

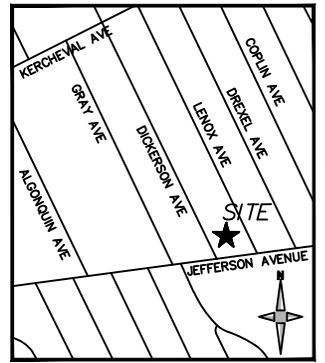

**LOCATION MAP**  
(NOT TO SCALE)

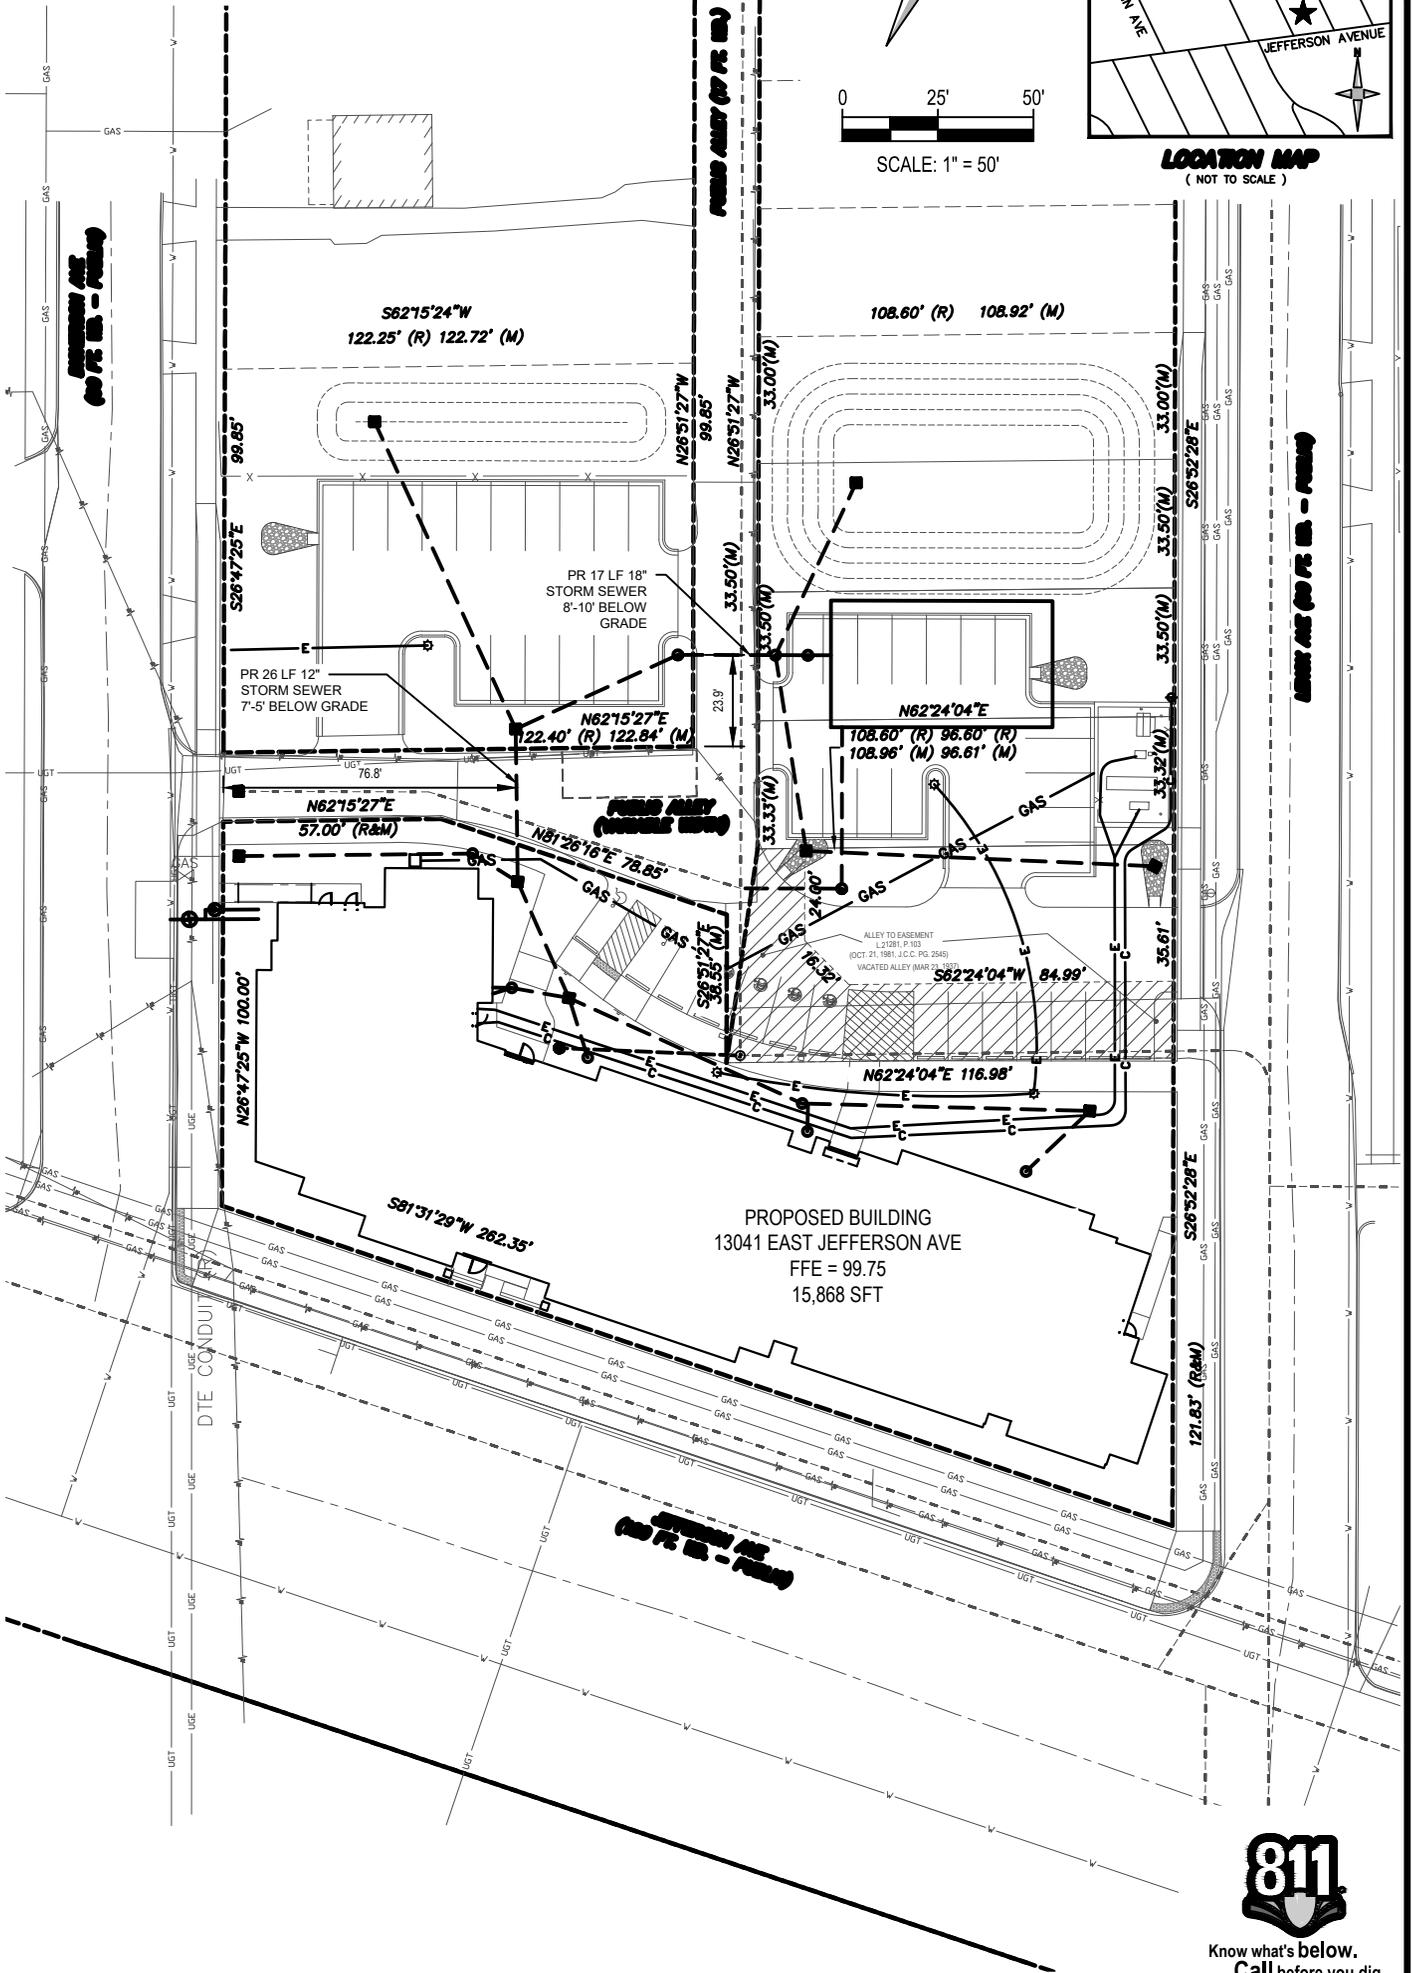

Know what's below.  
Call before you dig.

EAST JEFFERSON HOUSING

CITY OF DETROIT, WAYNE COUNTY, MICHIGAN

ENCROACHMENT MAP 25-83



28 West Adams Road  
Suite 1200  
Detroit, MI 48226  
p (313) 962-4442  
f (313) 962-5068  
www.giffelswebster.com

Executive: DR  
Manager: DR  
Designer: CJ  
Quality Control: RPL  
Section:

Developed For:  
Hiti, DiFrancesco + Siebold  
1939 West 25th Street, Suite 300  
Cleveland, OH 44113  
216-696-3460 x 322

DATE:	ISSUE:
8/13/2025	Encroachment
8/15/2025	Encroachment
8/20/2025	Encroachment

Date:	2025-08-11
Scale:	1"=50'
Sheet:	1 OF 1
Project:	20401.10D

Copyright © 2024 Giffels Webster.  
No reproduction shall be made  
without the prior written consent of  
Giffels Webster.